


METAL PANEL AMENDMENTS

METAL PANEL AMENDMENTS

CONSENTED GA ELEVATION - WEST ELEVATION CF



PROPOSED GA ELEVATION - WEST ELEVATION CF

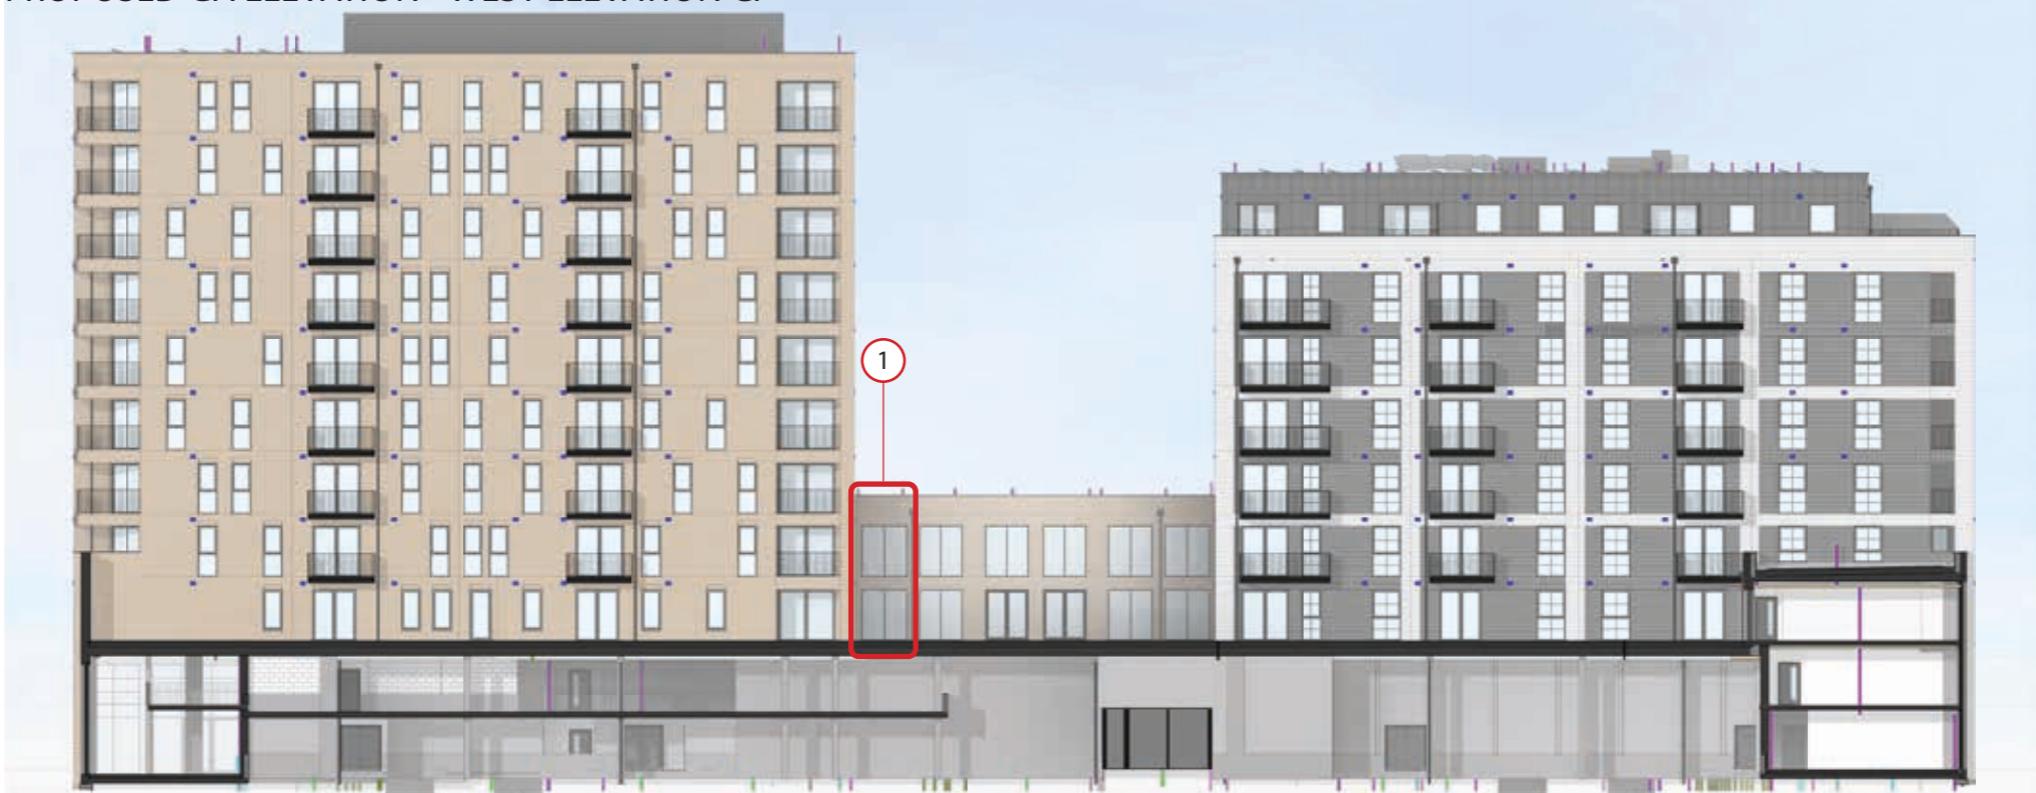

Summary of Amendments


1. Originally in place to provide privacy, it is realised that these windows no longer provide that function and so can be made clear glass to bring as much light into the circulations areas as possible.

METAL PANEL AMENDMENTS

CONSENTED GA ELEVATION - EAST ELEVATION PODIUM



PROPOSED GA ELEVATION - EAST ELEVATION PODIUM

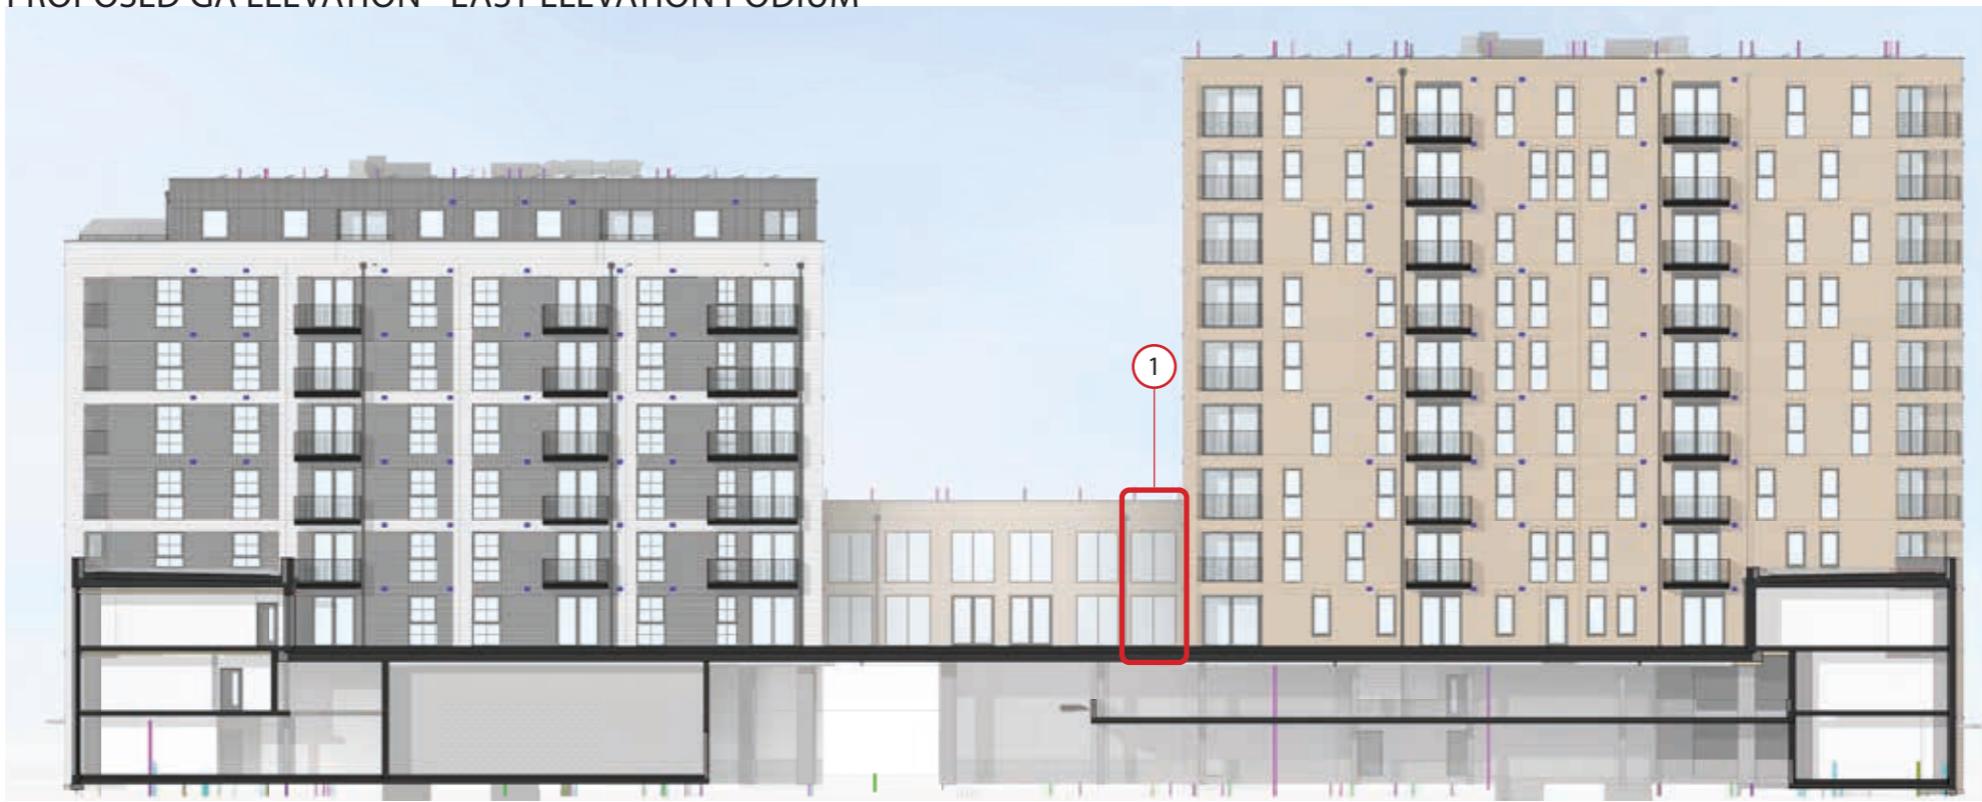


Summary of Amendments

1. Originally in place to provide privacy, it is realised that these windows no longer provide that function and so can be made clear glass to bring as much light into the circulations areas as possible.


METAL STAIR OMISSION

METAL STAIR OMISSION

CONSENTED TYPICAL GROUND FLOOR PLAN

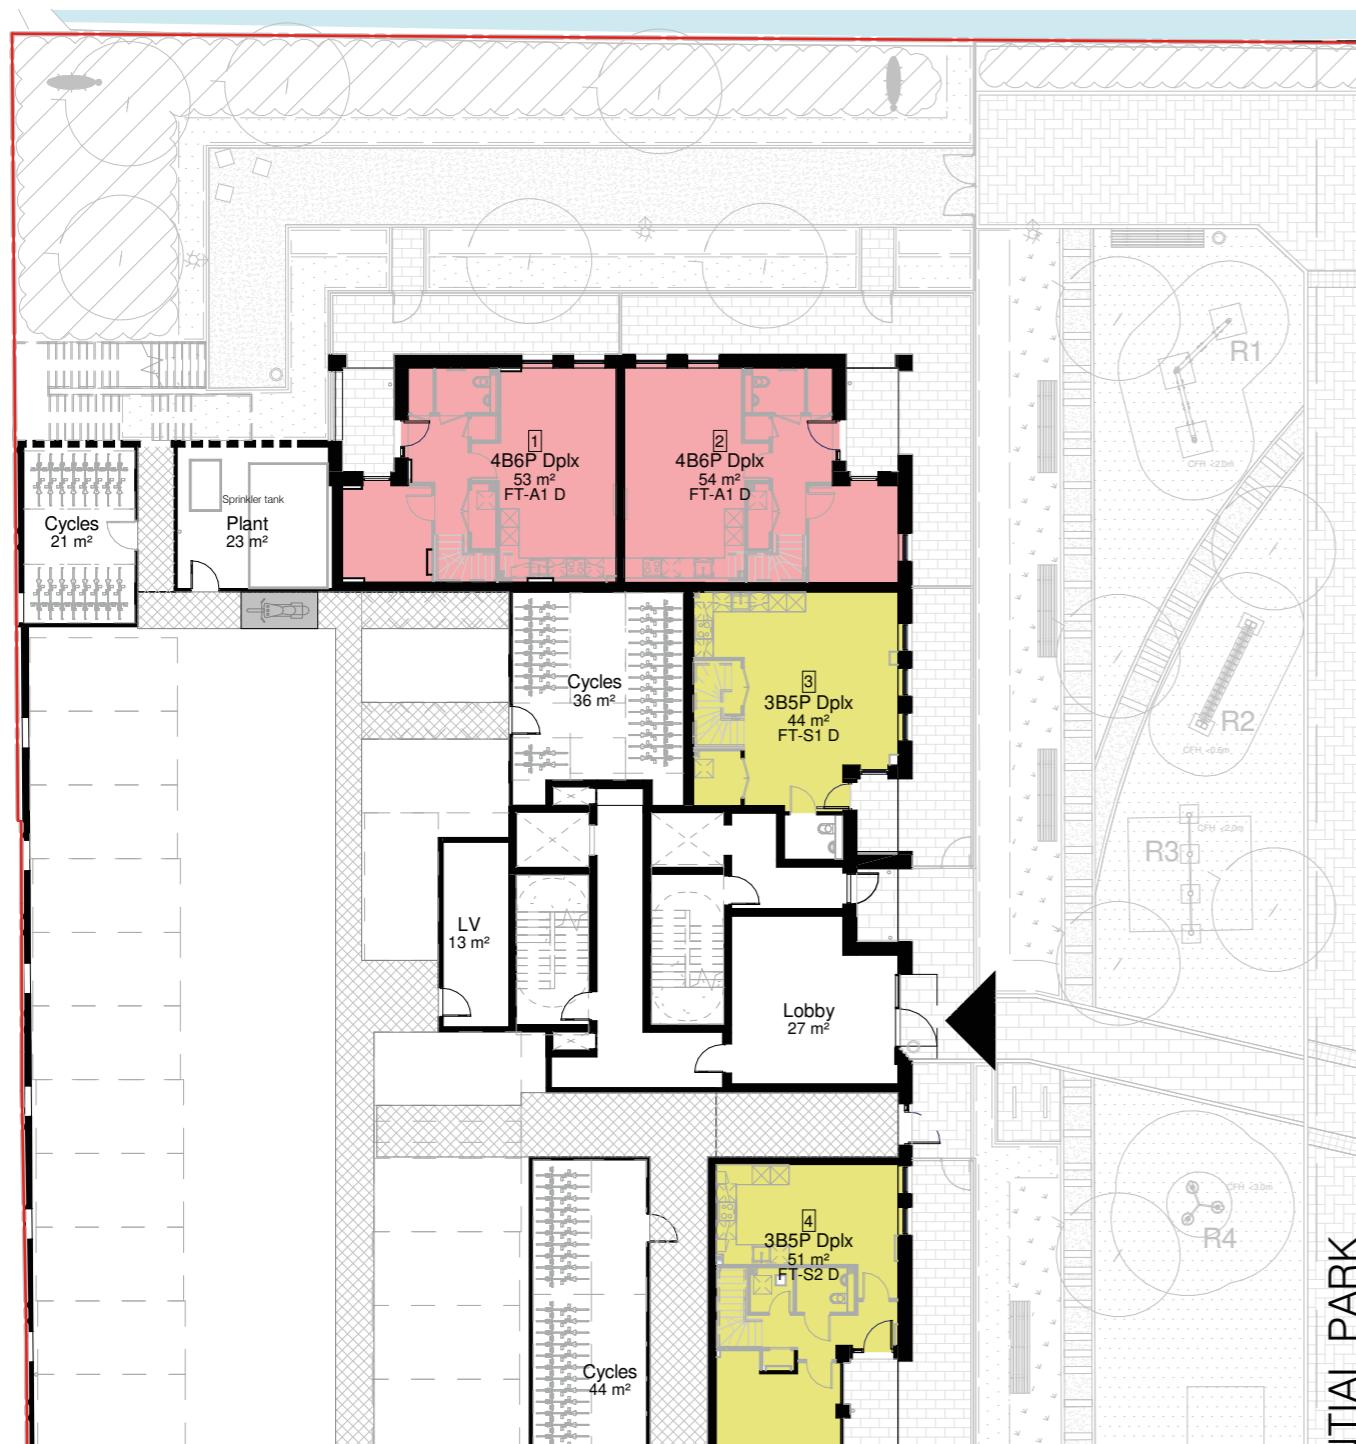

PROPOSED TYPICAL GROUND FLOOR PLAN

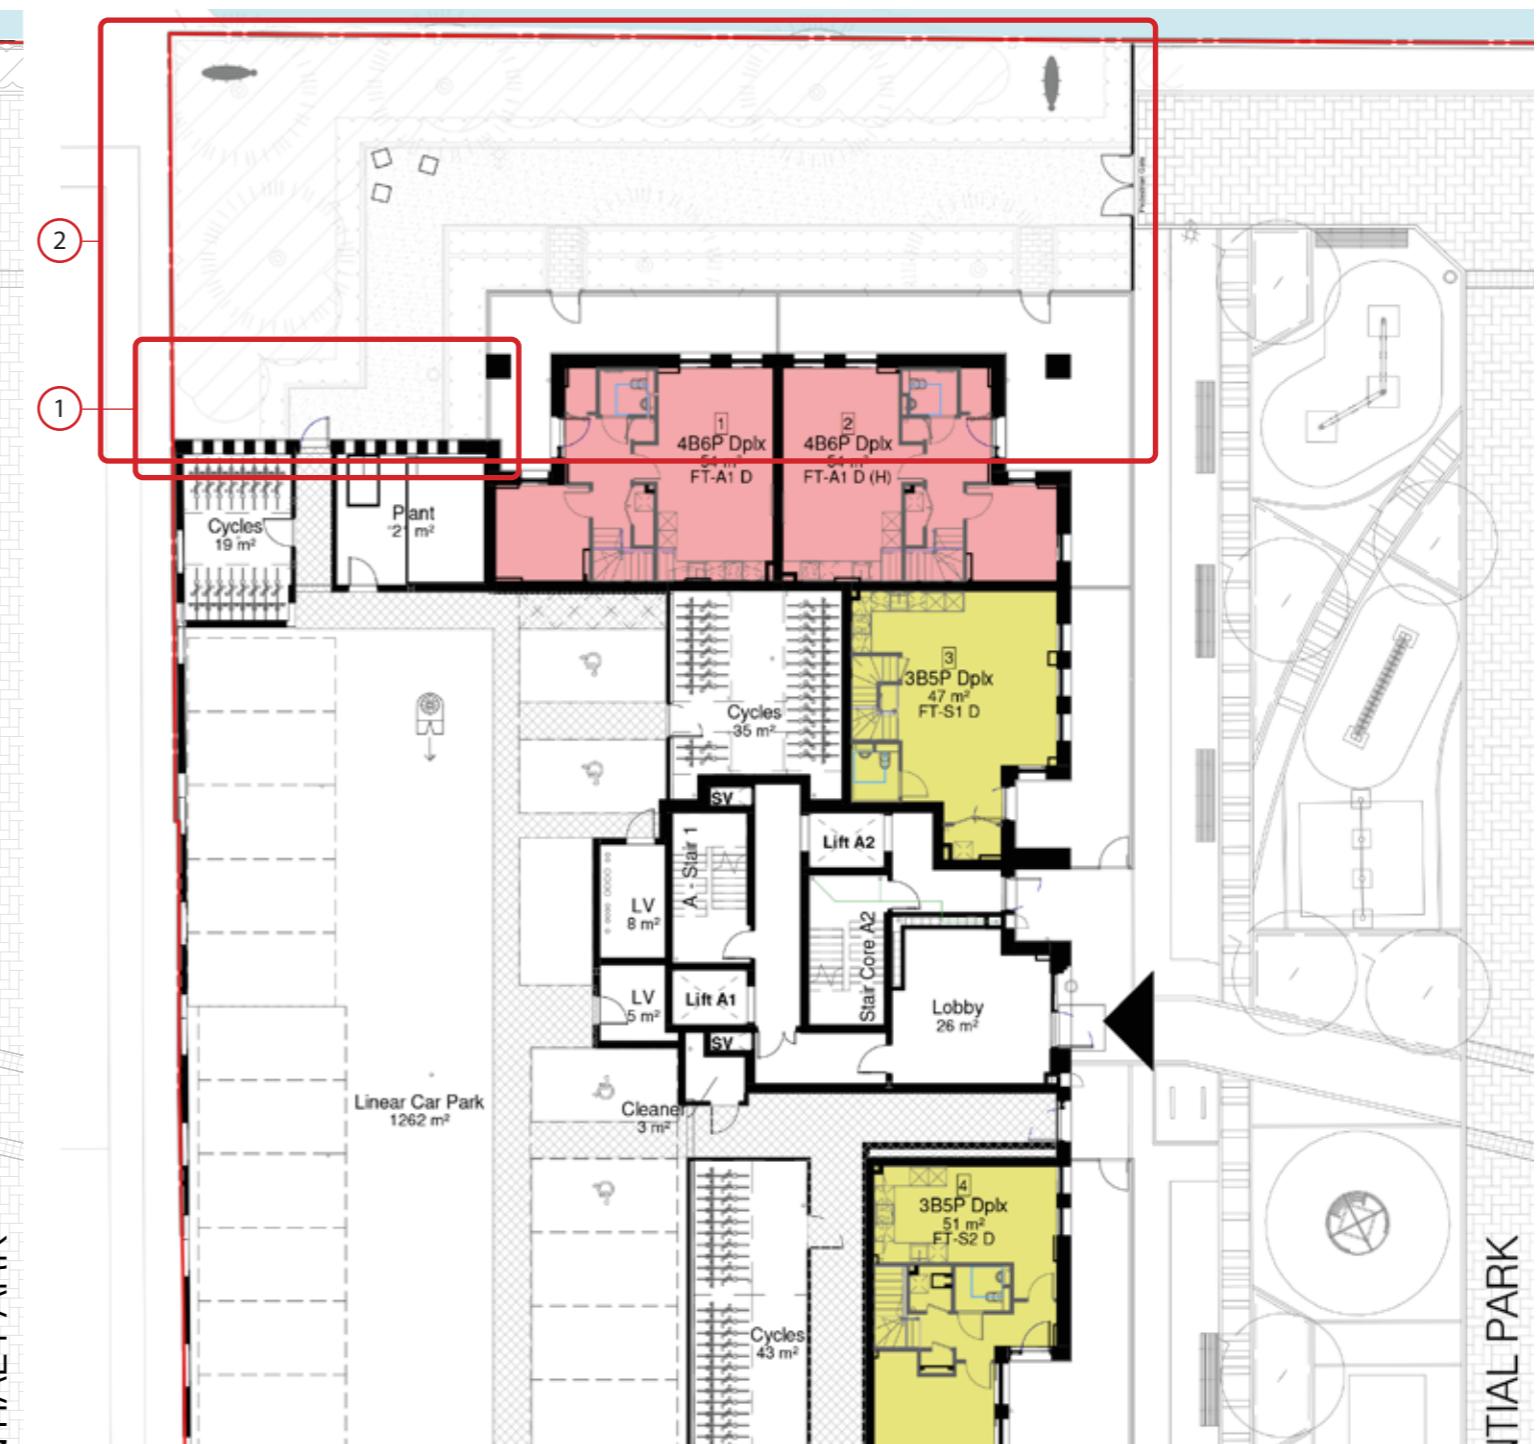

Summary of Changes

- Following the review of the access and security proposals, the secure by design officer supports the omission of the external stair case between the block A podium and the canal. They have expressed concerns about the security of the homes, and the likelihood that the stair will attract antisocial behaviour. If the stair were to remain they have stated that it would have to be practically caged to provide sufficient security, and this simply erodes the welcoming domestic environment that we have fought so hard to establish. Fire Escape door to remain.
- The Landscape has been amended as a result of metal stair omission.



GREYSTAR

JJ Rhatigan
Building Contractors