


SIDE ELEVATION

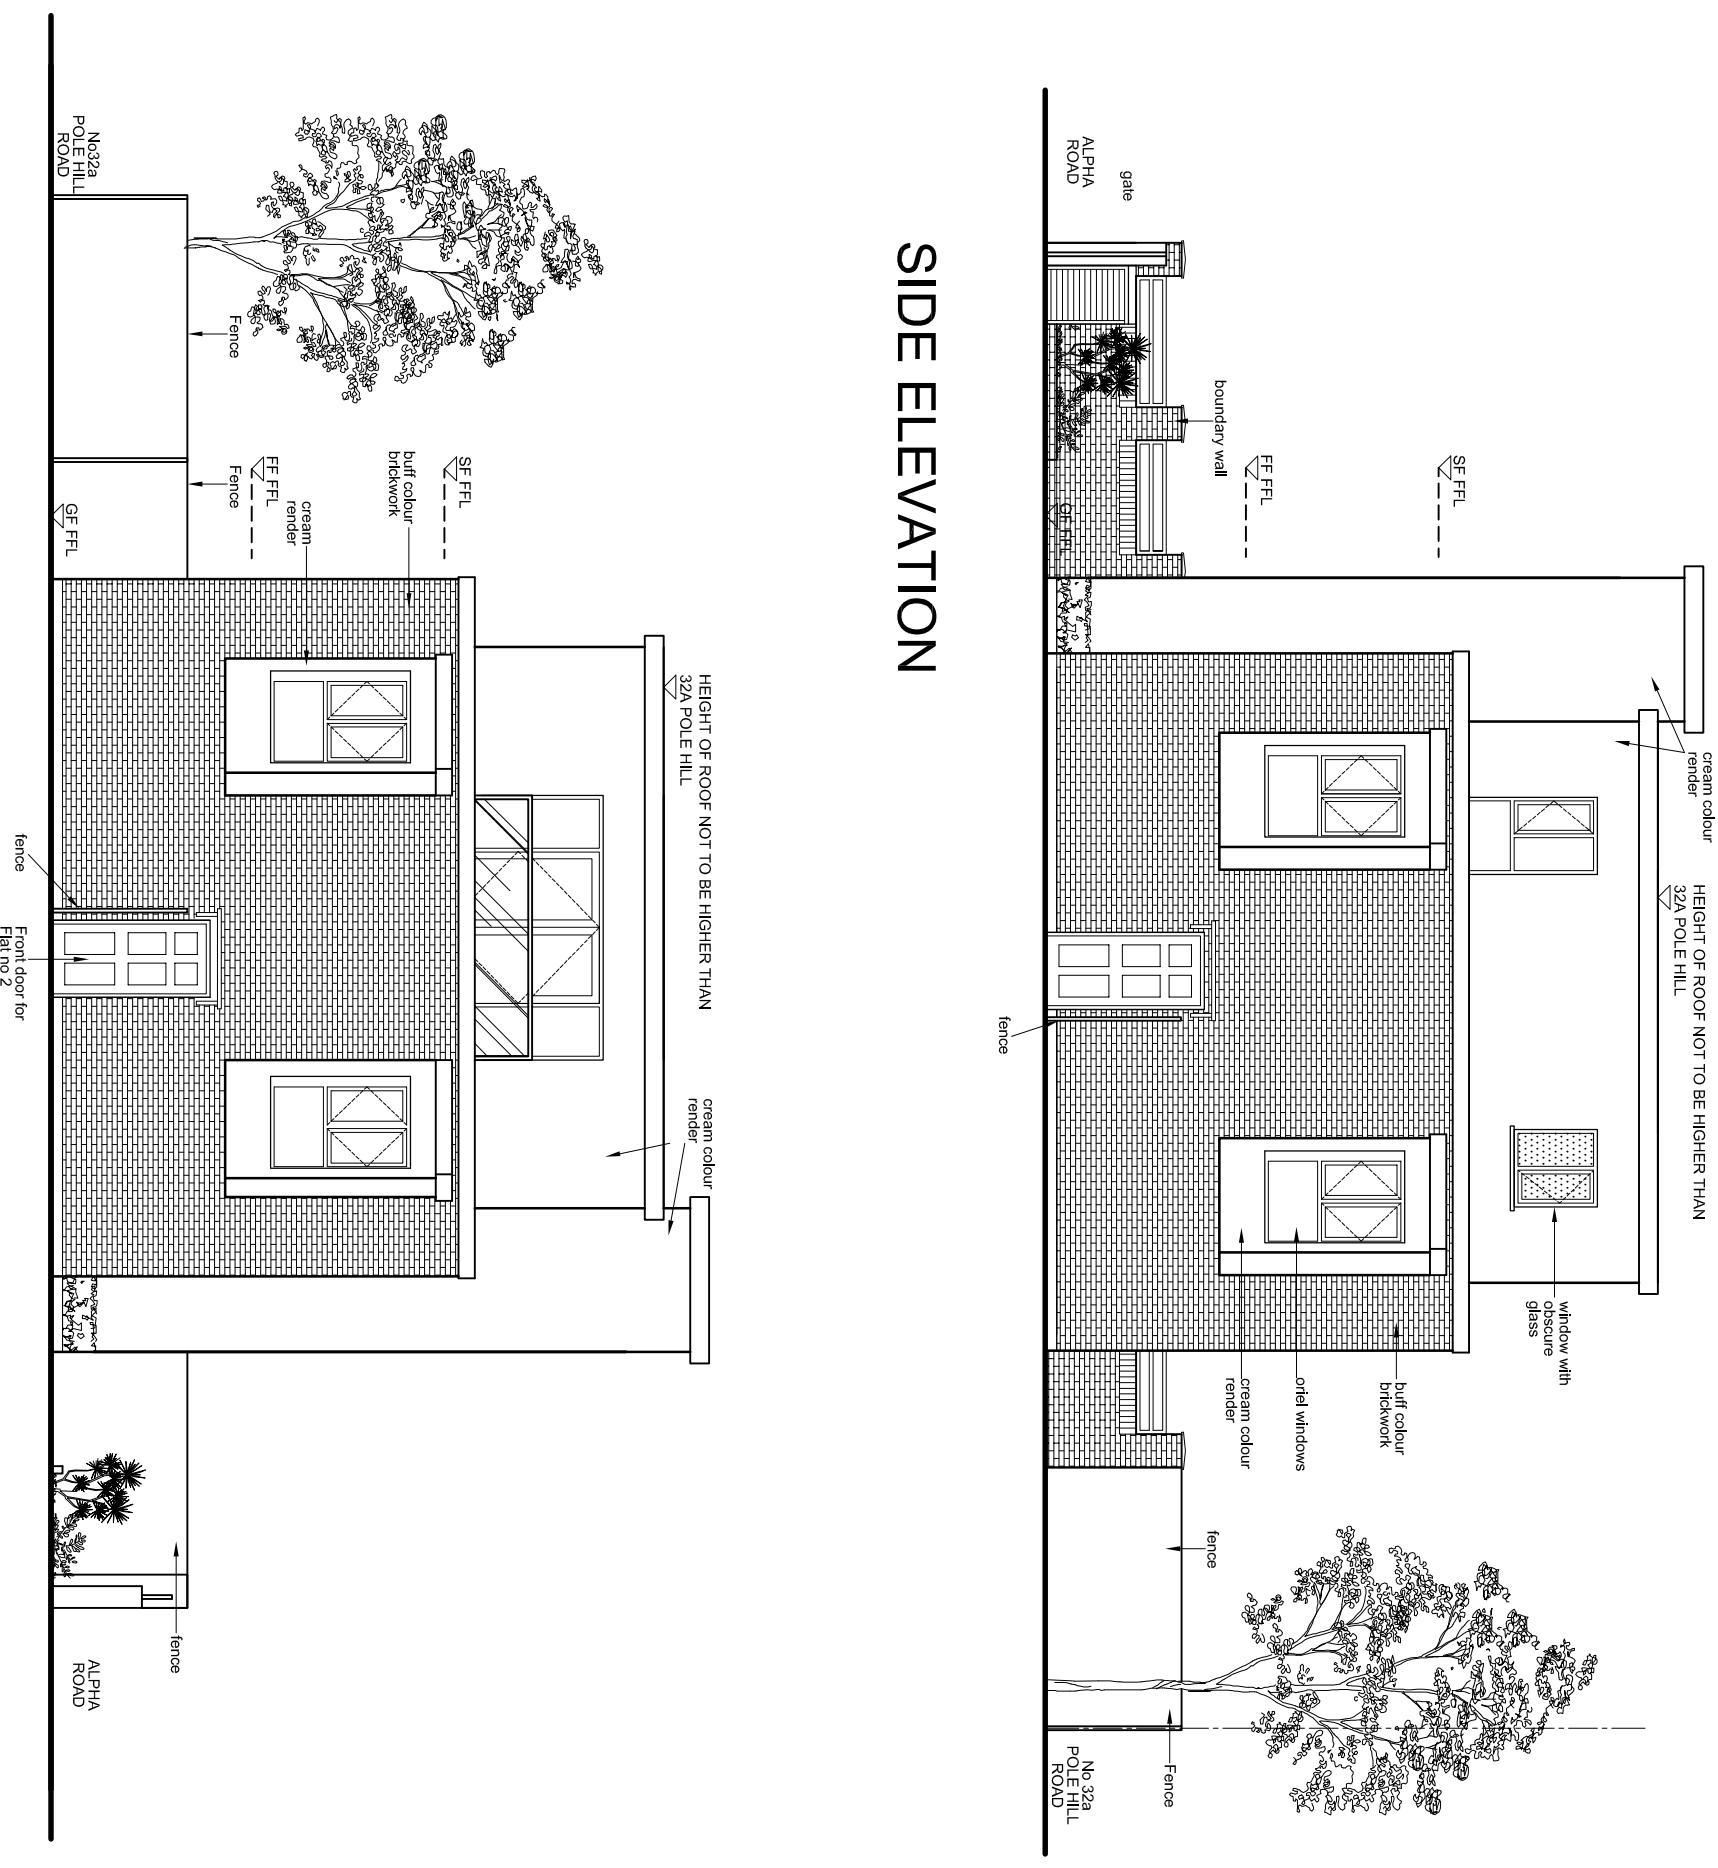

A vertical scale bar for distance, labeled "Metres" and marked at 0 and 5.

SCALE 1:100@ A3	DRAWN BY JT	CHECKED BY GC	DATE 25/03/22
DRAWING NO. 1 AD / DA / 00		REV. H	

NOTES
<p>The Contractor must verify all dimensions at the site before setting out, commencing work or making any shop drawings. Any discrepancies must be reported to the Contract Administrator before proceeding.</p> <p>DO NOT SCALE FROM THE DRAWING</p>