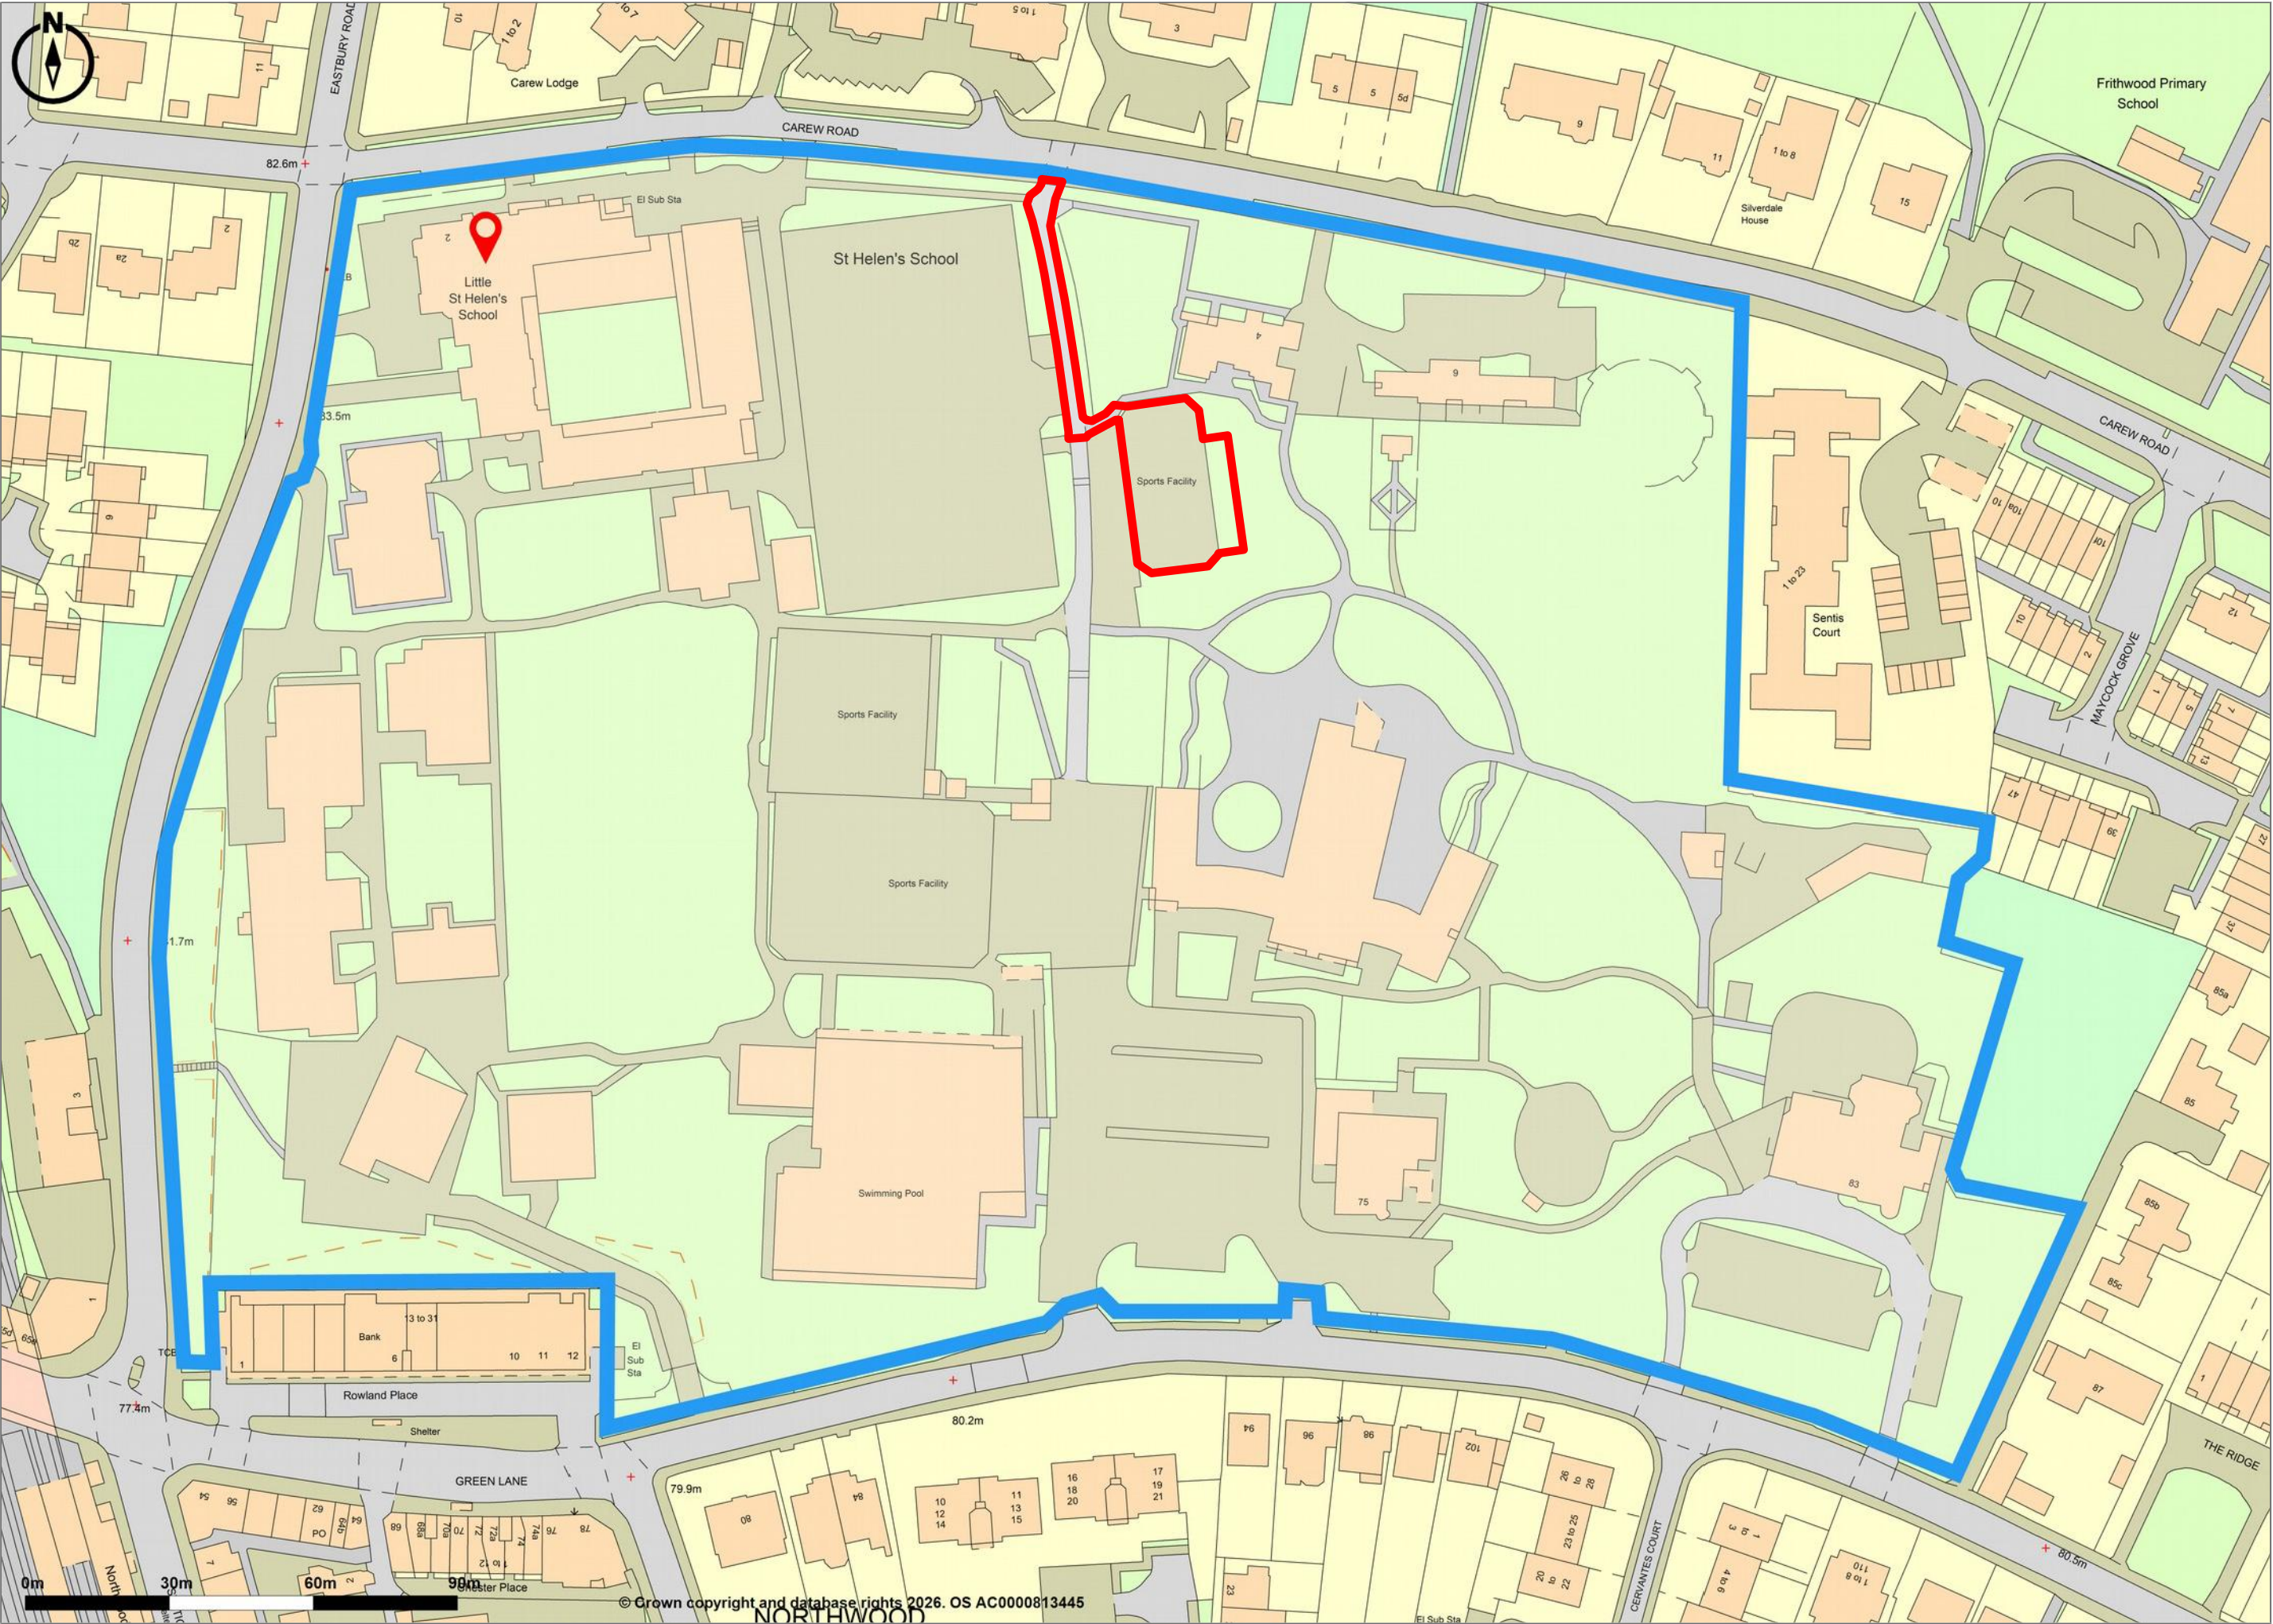


KEY

 Application site boundary

REV:	DESCRIPTION:	BY:	DATE:
STATUS:	FULL PLANNING APPLICATION		
CLIENT:	ST Helens School		
SITE:	Northwood		
TITLE:	LOCATION PLAN		
SCALE:	1:1250@A2	DATE:	14.08.25
DRAWN:	AC	CHECKED:	DC
PROJECT No:	001	DRAWING No:	A

PADELTECH

Head office
Unit 7, 4-5 Lochside Way, Edinburgh, EH12 9DT
+44(0)131 581 8663
Southern office
Suite 3, Lake View House, Wilton Drive, Tournament Fields,
Warwick, CV34 6RG
+44(0)1926 679 586