


Existing Block Plan

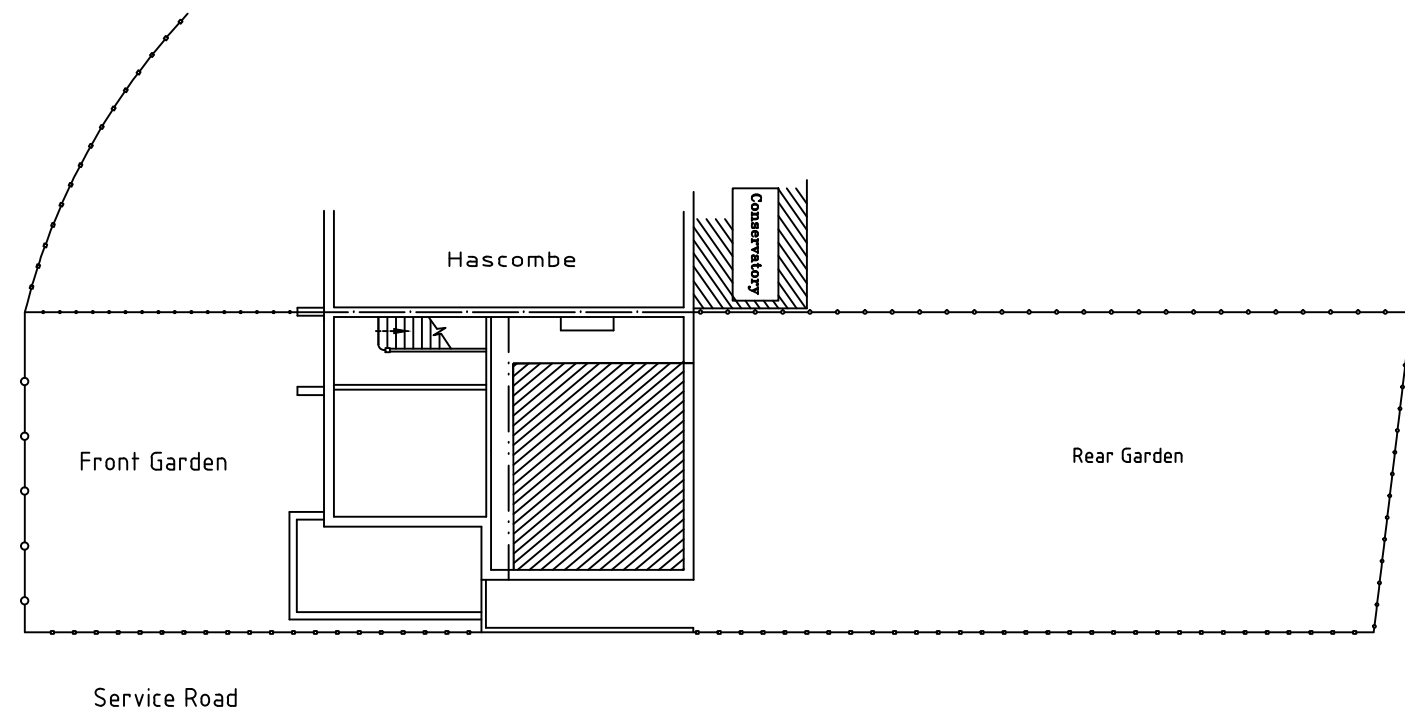

Proposed Loft Block Plan

SCALE: 1: 200 Paper Size A3
0 1 2 3 4 5 6 7 8 9 10

| | |
|-----------------|---|
| CLIENT: | Mr V Parmar |
| DRAWING NUMBER: | CW/HRE/April/006 |
| DRAWING TITLE: | Erection of Rear Dormer to Facilitate Loft Conversion and Front Porch Cotswold High Road Eastcote Pinner, Middlesex HAS 2HJ |
| SCALE: | 1:100 (A3) |
| DATE: | April 2023 |