





Existing Part Elevation



Proposed Part Elevation

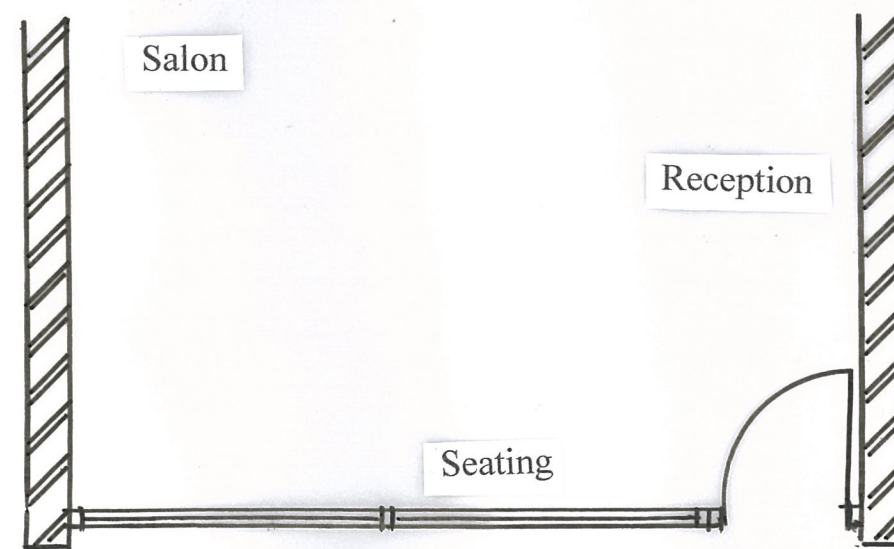

Existing Part Plan

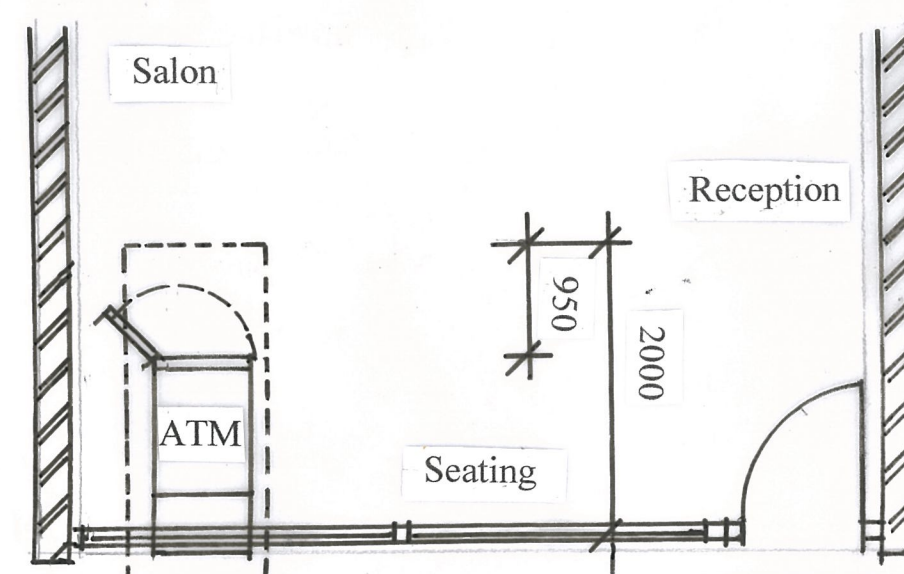

Proposed Part Plan

ATM fascia and Non Illuminated Cash sign

ATM fascia and Non Illuminated Cash Sign

0 500 1000 2000 3000 4000

Revision A 13.12.2022

600

Drawing No.

EN10012022

Scale: 1:50

Date: 10.10.2022

Revision:

A

Project Title:

ATM INSTALLATION
EXISTING AND PROPOSED
PART PLAN AND PART ELEVATION
Unique Nails
43 Green Lane
Northwood
Middlesex HA6 3AE

Site Address:

Notes:

Revision A
Proposed ATM fascia sign revised
To Non Illuminated

Client:

Des Ager Design and Planning Consultant

33 Charterhouse Road, Godalming, Surrey GU7 2AG
T: 01483 800417
M: 07836 558370
desmondager@gmail.com

