


43 Green Lane

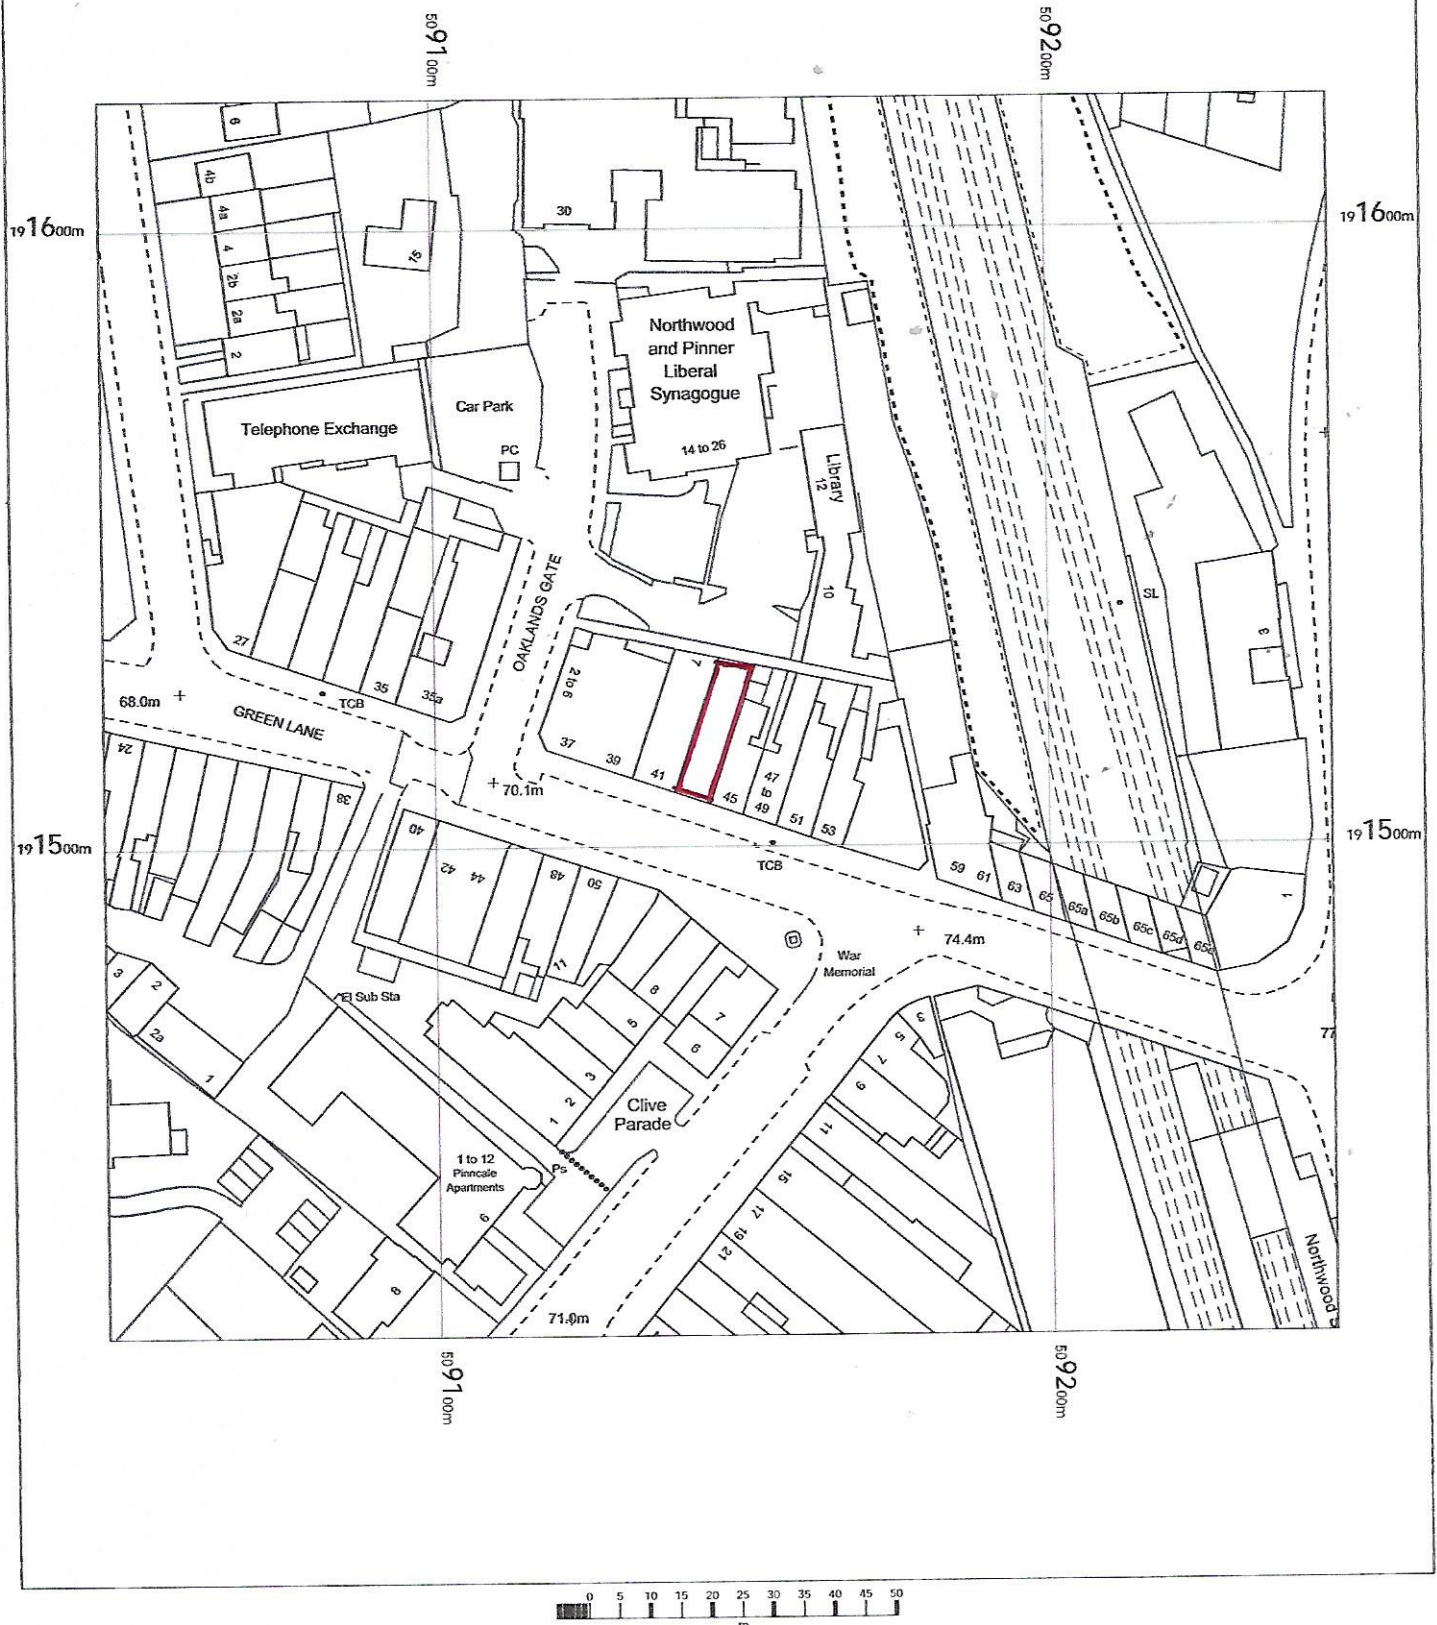

OS MasterMap 1250/2500/10000 scale
Thursday, October 27, 2022, ID: BLJT-01068870
www.planningapplicationmaps.co.uk

1:1250 scale print at A4, Centre: 509146 E, 191521 N

©Crown Copyright Ordnance Survey. Licence no. 100051661

