


## Existing Site Location Plan

Scale 1:1250



Existing Block Plan  
Scale 1:500

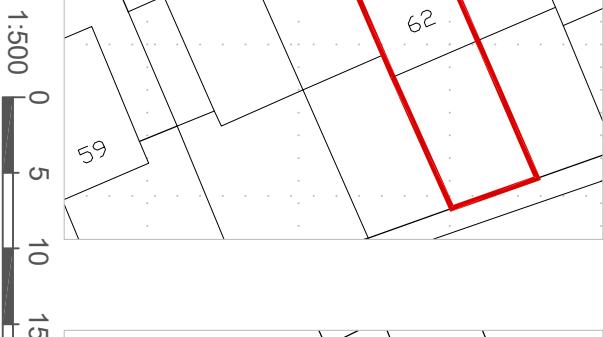

Proposed Block Plan  
Scale 1:500




1:1250  
0 25 50 100

1:1250  
0 200

## Proposed Site Location Plan

Scale 1:1250

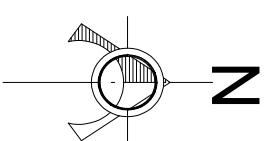

General Notes:  
Do not scale, use figured dims only. Unless otherwise noted, all dimensions are given in millimetres. All dims to be verified on site by the Contractor before work commences. If any discrepancies are found, the Contractor is to be notified immediately for amendments. All work to be carried out in strict accordance to BS Standards, British Standards, Codes of Practice, CDM Regulations & Building Regulations. Where structural alterations take place, care must be taken by the Contractor to afford required restraint to all affected areas during & after the building work. Where new loads are imposed on existing lintels, they must be checked by the Builder for adequacy & to I.A. & S. approval & replaced, if necessary. Where applicable, this drawing must be read in conjunction with Structural Calculations & other Constants drawings. If conflict, Calculations must take precedence. The service provided by Ktech is a drawing service for Planning and Building Regulation submissions only, the company accepts no liability for any site works defects or future defects. Ktech drawings must not be reproduced wholly or in part without prior permission from the company.

© Copyright Ktech technical drawings

Rev	Date	Amendment

**Ktech technical drawings**  
Berkhamsted House, 121 High Street, Berkhamsted, Herts, HP4 2DU  
m: 07711182591 t: 01494 717018 e: [ktechdrawings@talktalk.net](mailto:ktechdrawings@talktalk.net)

Project: 62 Azalea Walk, Eastcote,  
Pinner, HA5 2EH

Drawing title: Single storey rear extension -  
Site location & block plans

Scale: 1:1250:500@A4 Drawn: 30/04/2025  
Drawing No: 25-08\_PL01 Rev: -  
Drawing For Planning Approval