


**GENERAL NOTES**  
 DO NOT SCALE FROM DRAWINGS. ALL DIMENSIONS TO BE CHECKED ON SITE. REPORT OMISSIONS AND DISCREPANCIES TO THE ARCHITECT IMMEDIATELY.  
 REVISION DATES MARKED ON THE DRAWING ARE STATED IN THE FOLLOWING ORDER: YEAR, MONTH, DAY (YY-MM-DD).  
 © MORENO MASEY LTD  
**SURVEY**  
 THESE DRAWINGS ARE BASED ON EXISTING OS MAP DRAWINGS AND NOT A FULL TOPOGRAPHICAL SURVEY.  
 STATION POINTS  
 - UK MAP CENTRE  
 IT IS ESSENTIAL THAT ALL DIMENSIONS ARE CHECKED ON SITE AND OMISSIONS AND DISCREPANCIES ARE TO BE REPORTED TO THE ARCHITECT IMMEDIATELY FOR CLARIFICATION, AND THAT A FULL SITE SURVEY IS CARRIED OUT PRIOR TO DETAIL DESIGN AND CONSTRUCTION STAGE.  
**HATCHES**  
 THE HATCHES SHOWN ON THIS DRAWING ARE USED FOR THE PURPOSE OF INDICATING AREAS ONLY.  
 THE HATCHES ARE NOT DISPLAYING THE ACTUAL PATTERN, SETTING OUT, SIZING, COLOUR OR APPEARANCE OF THE ACTUAL MATERIALS.

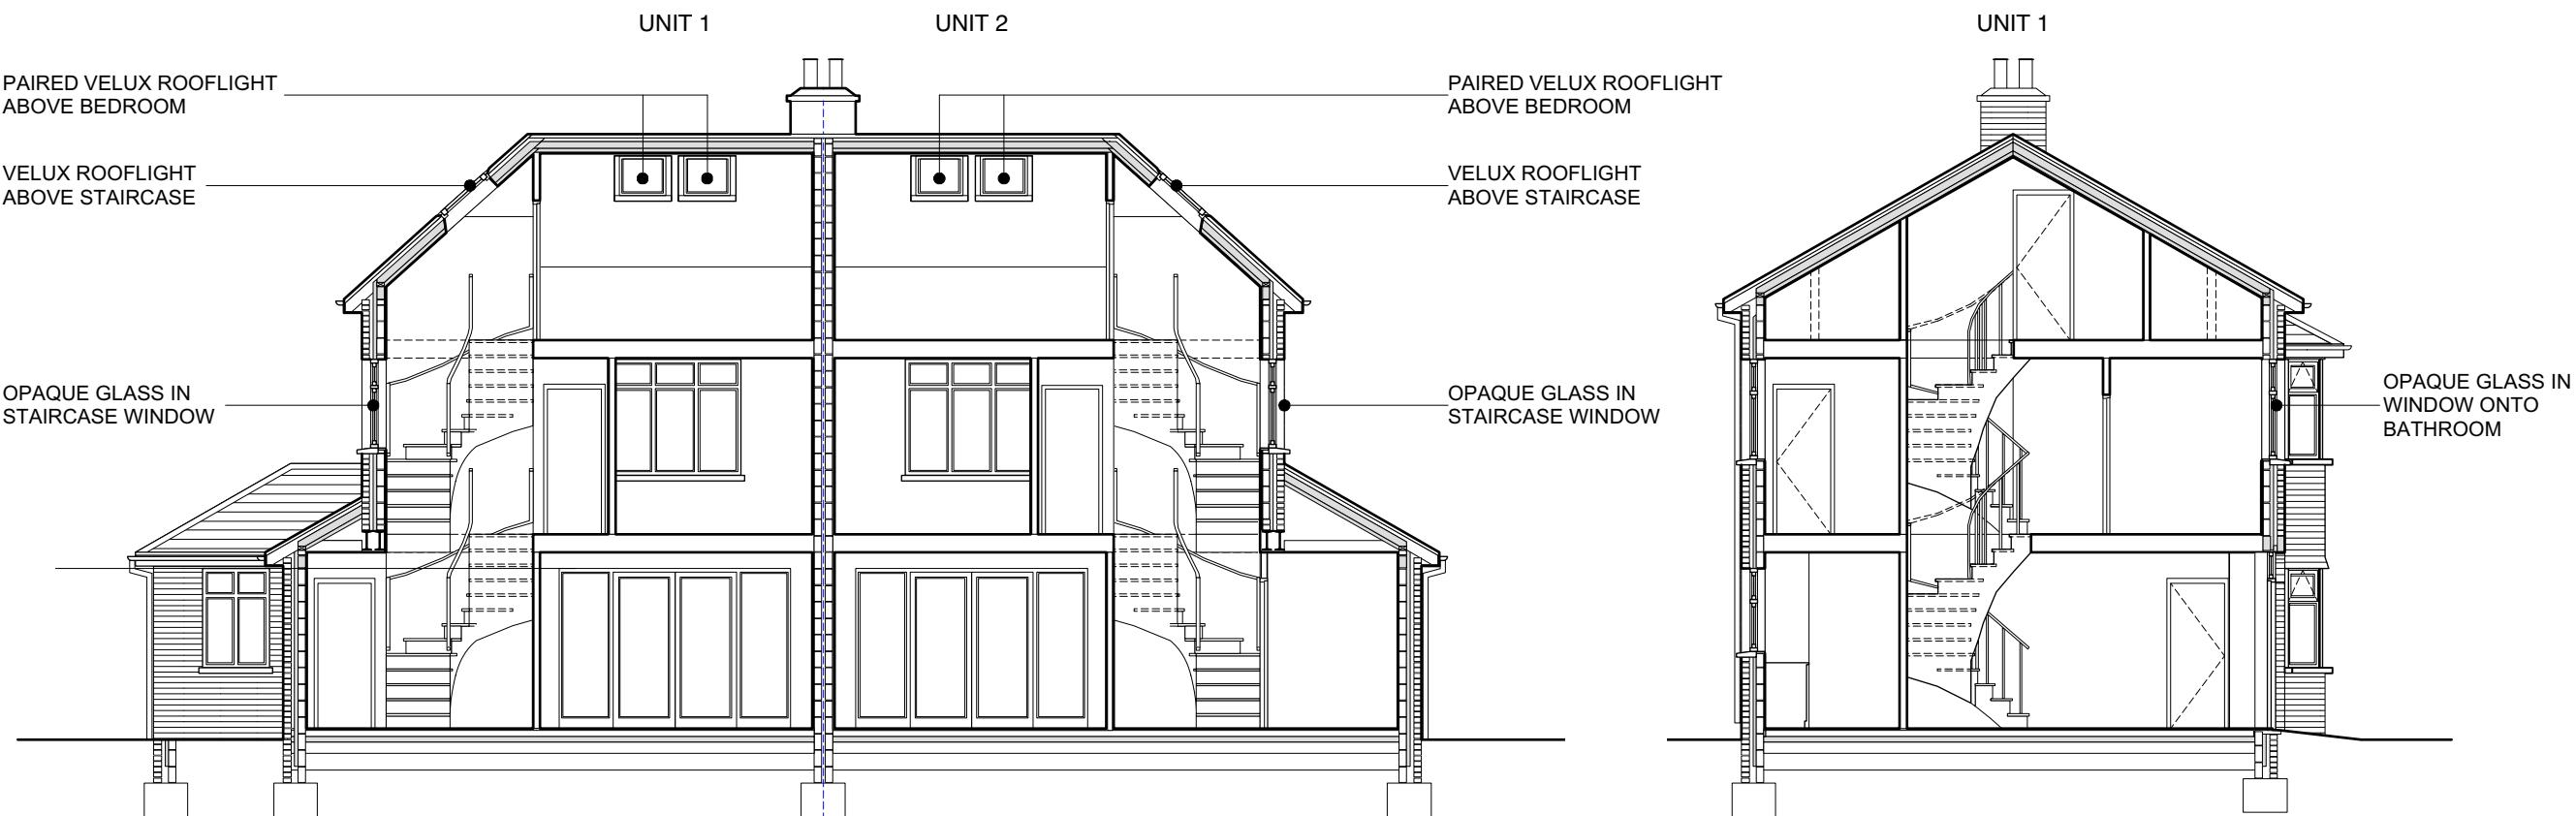

1 PROPOSED SECTION AA  
 SCALE: 1:100

0 5 10 M

2 PROPOSED SECTION BB  
 SCALE: 1:100

P4	200622	FOR PLANNING [SC]
P3	200602	FOR CLIENT REVIEW [SC]
P2	200529	FOR CLIENT REVIEW [SC]
P1	200518	FOR CLIENT REVIEW [SC]
REV	DATE	NOTES

**MorenoMasey**

The Barley Mow Centre,  
 10 Barley Mow Passage, London W4 4PH UK  
 +44 20 3142 6554  
 morenomasey.com

PROJECT SOUTHCOTE RISE		
CLIENT LAGOM LONDON		
DRAWING TITLE PROPOSED SECTIONS AA BB		
SCALE 1:100@A3	DATE MAY 2020	DRAWN SC
PROJECT NO. 20018	DWG NO. 130	CHECK SC
REVISION P4		