

# BOX PLANS


Box Plans Ltd.  
124 City Road, London, EC1V 2NX

07748123419  
info@boxplans.co.uk  
www.boxplans.co.uk


Notes:

1. Do not scale from drawings - except for local authority planning purposes only.
2. All dimensions are to be verified on site by the contractor prior to setting out, ordering any materials, fabrication or construction.
3. Any discrepancies to be reported to Box Plans Ltd. immediately.

Project North

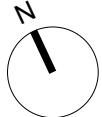

Key

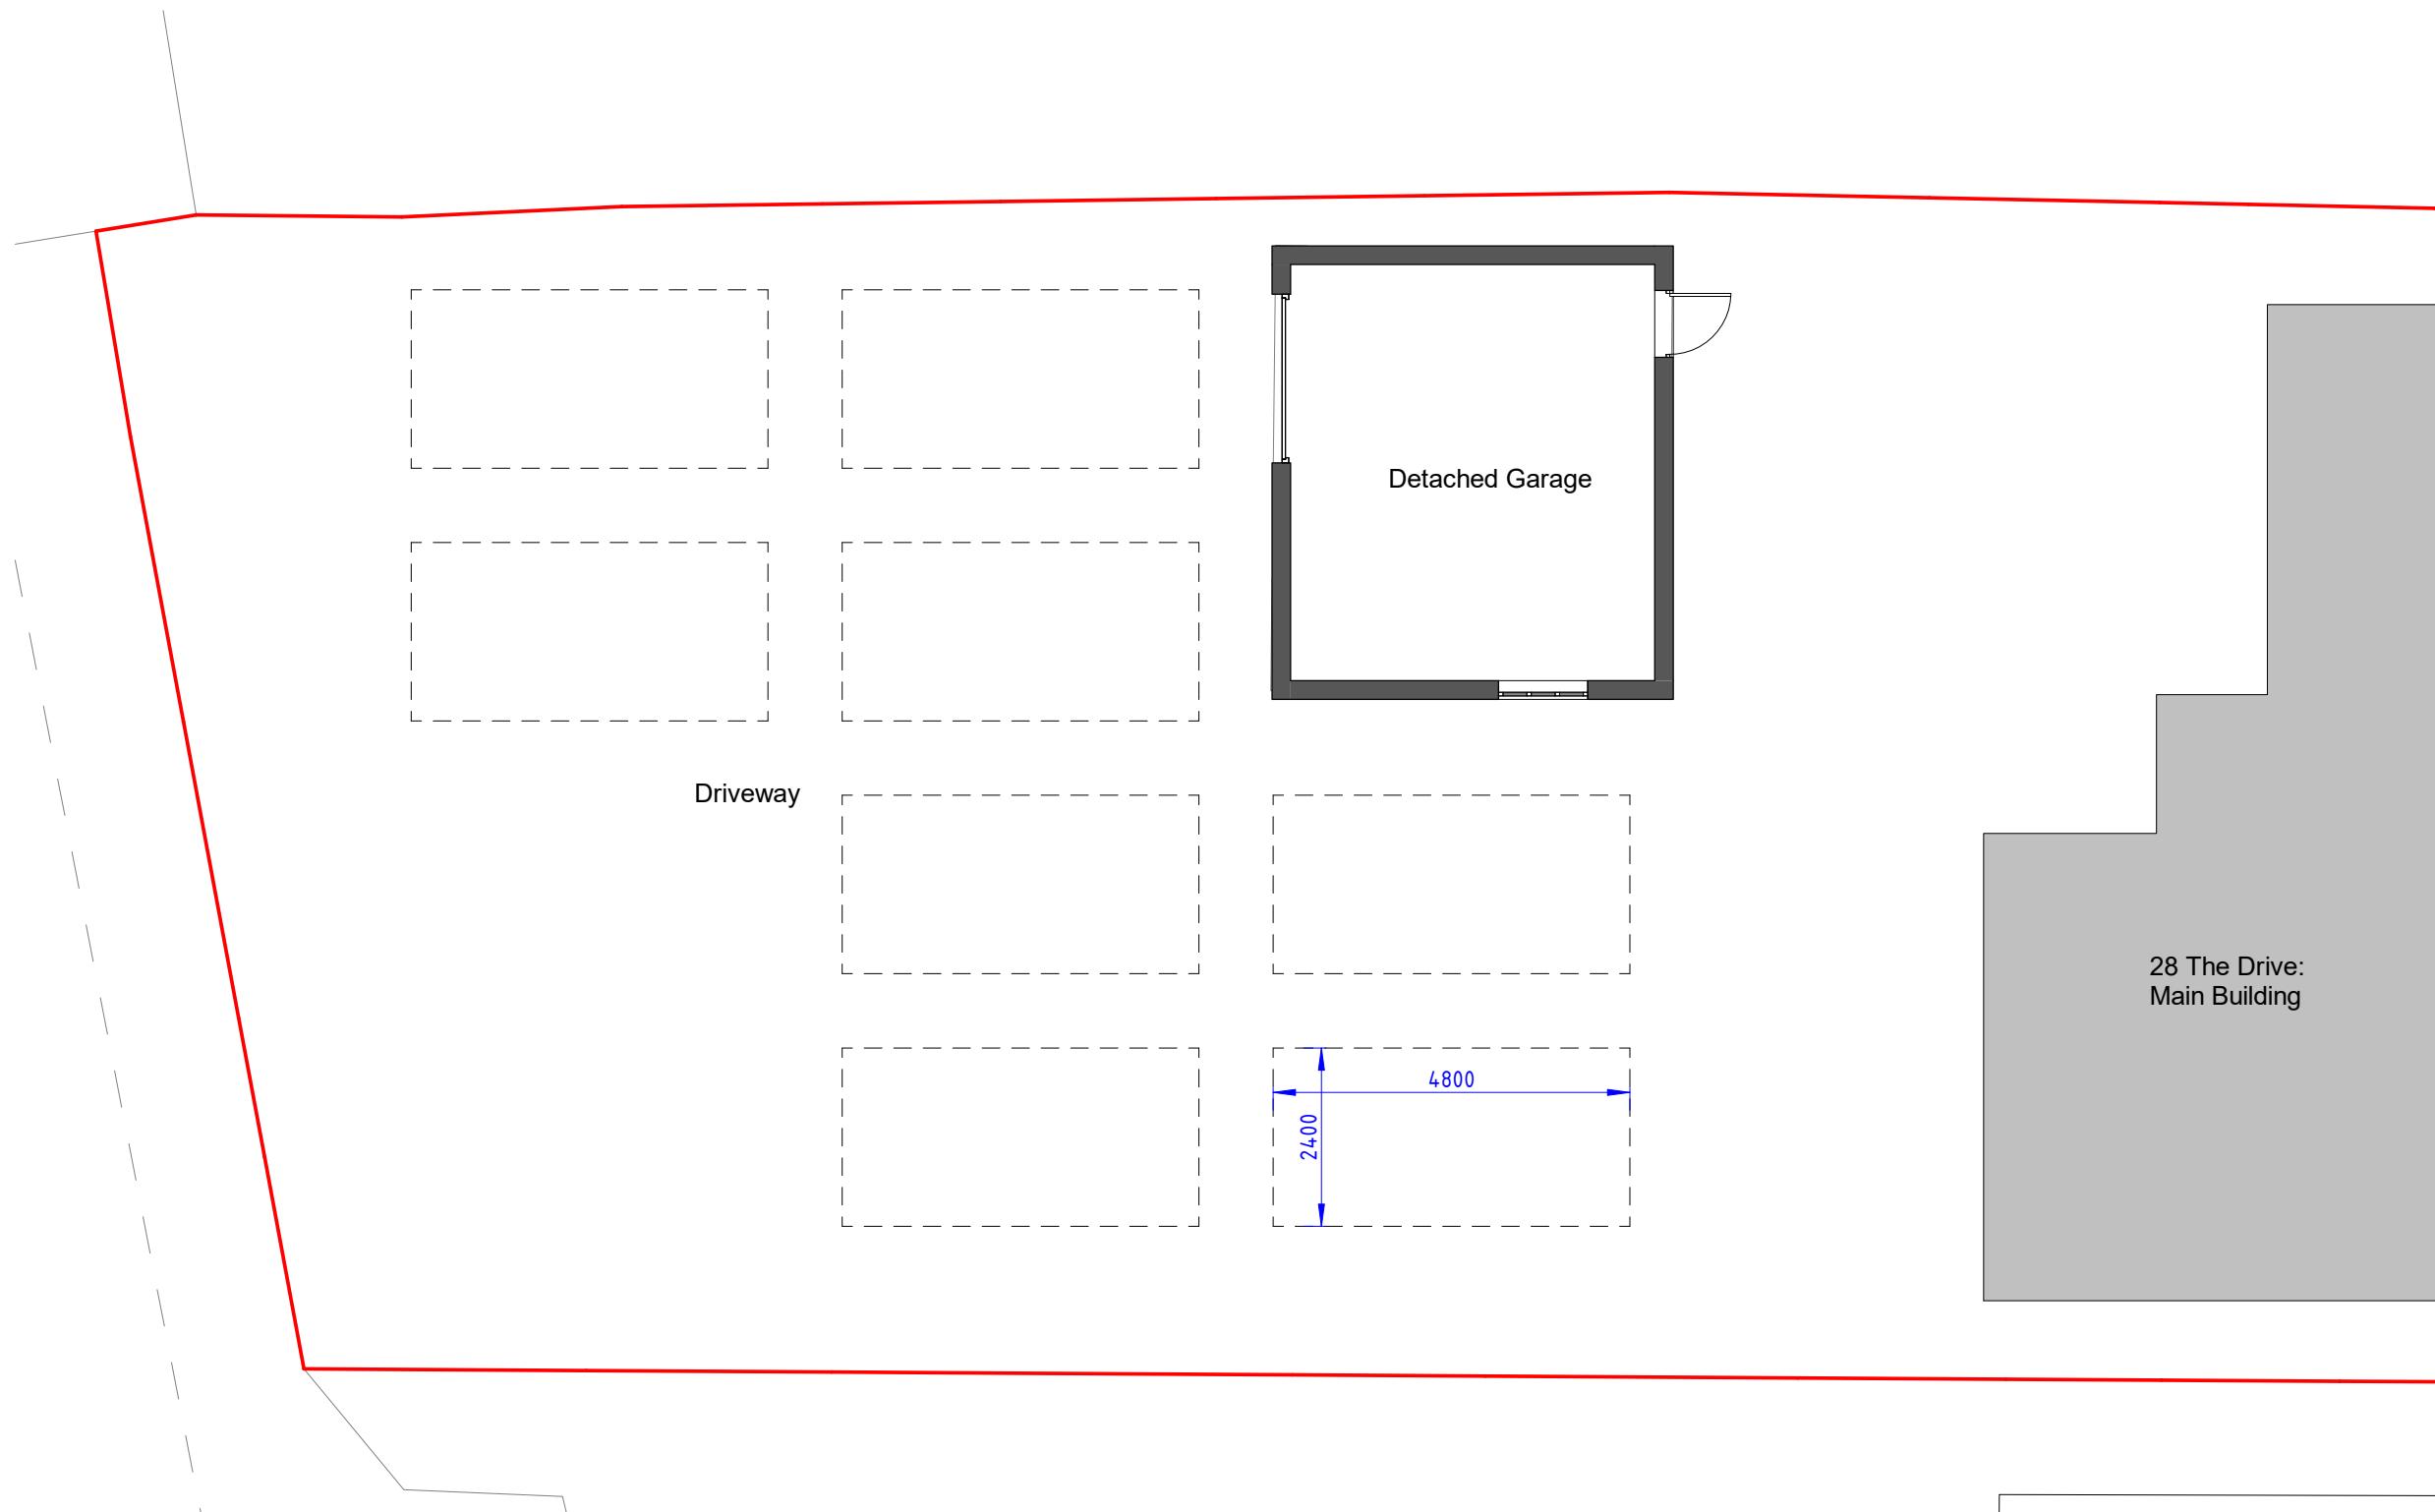

Rev. Date Amendment

Job Title:

28 The Drive

Drawing Title:

Existing Parking Plan

Status: **PLANNING**

Project Number: 16022024

Drawing Number: A3100

Date: Match 2024

0 1M 2M 5M

SCALE: 1:100 @ A3

Existing Parking Plan

1 : 100