


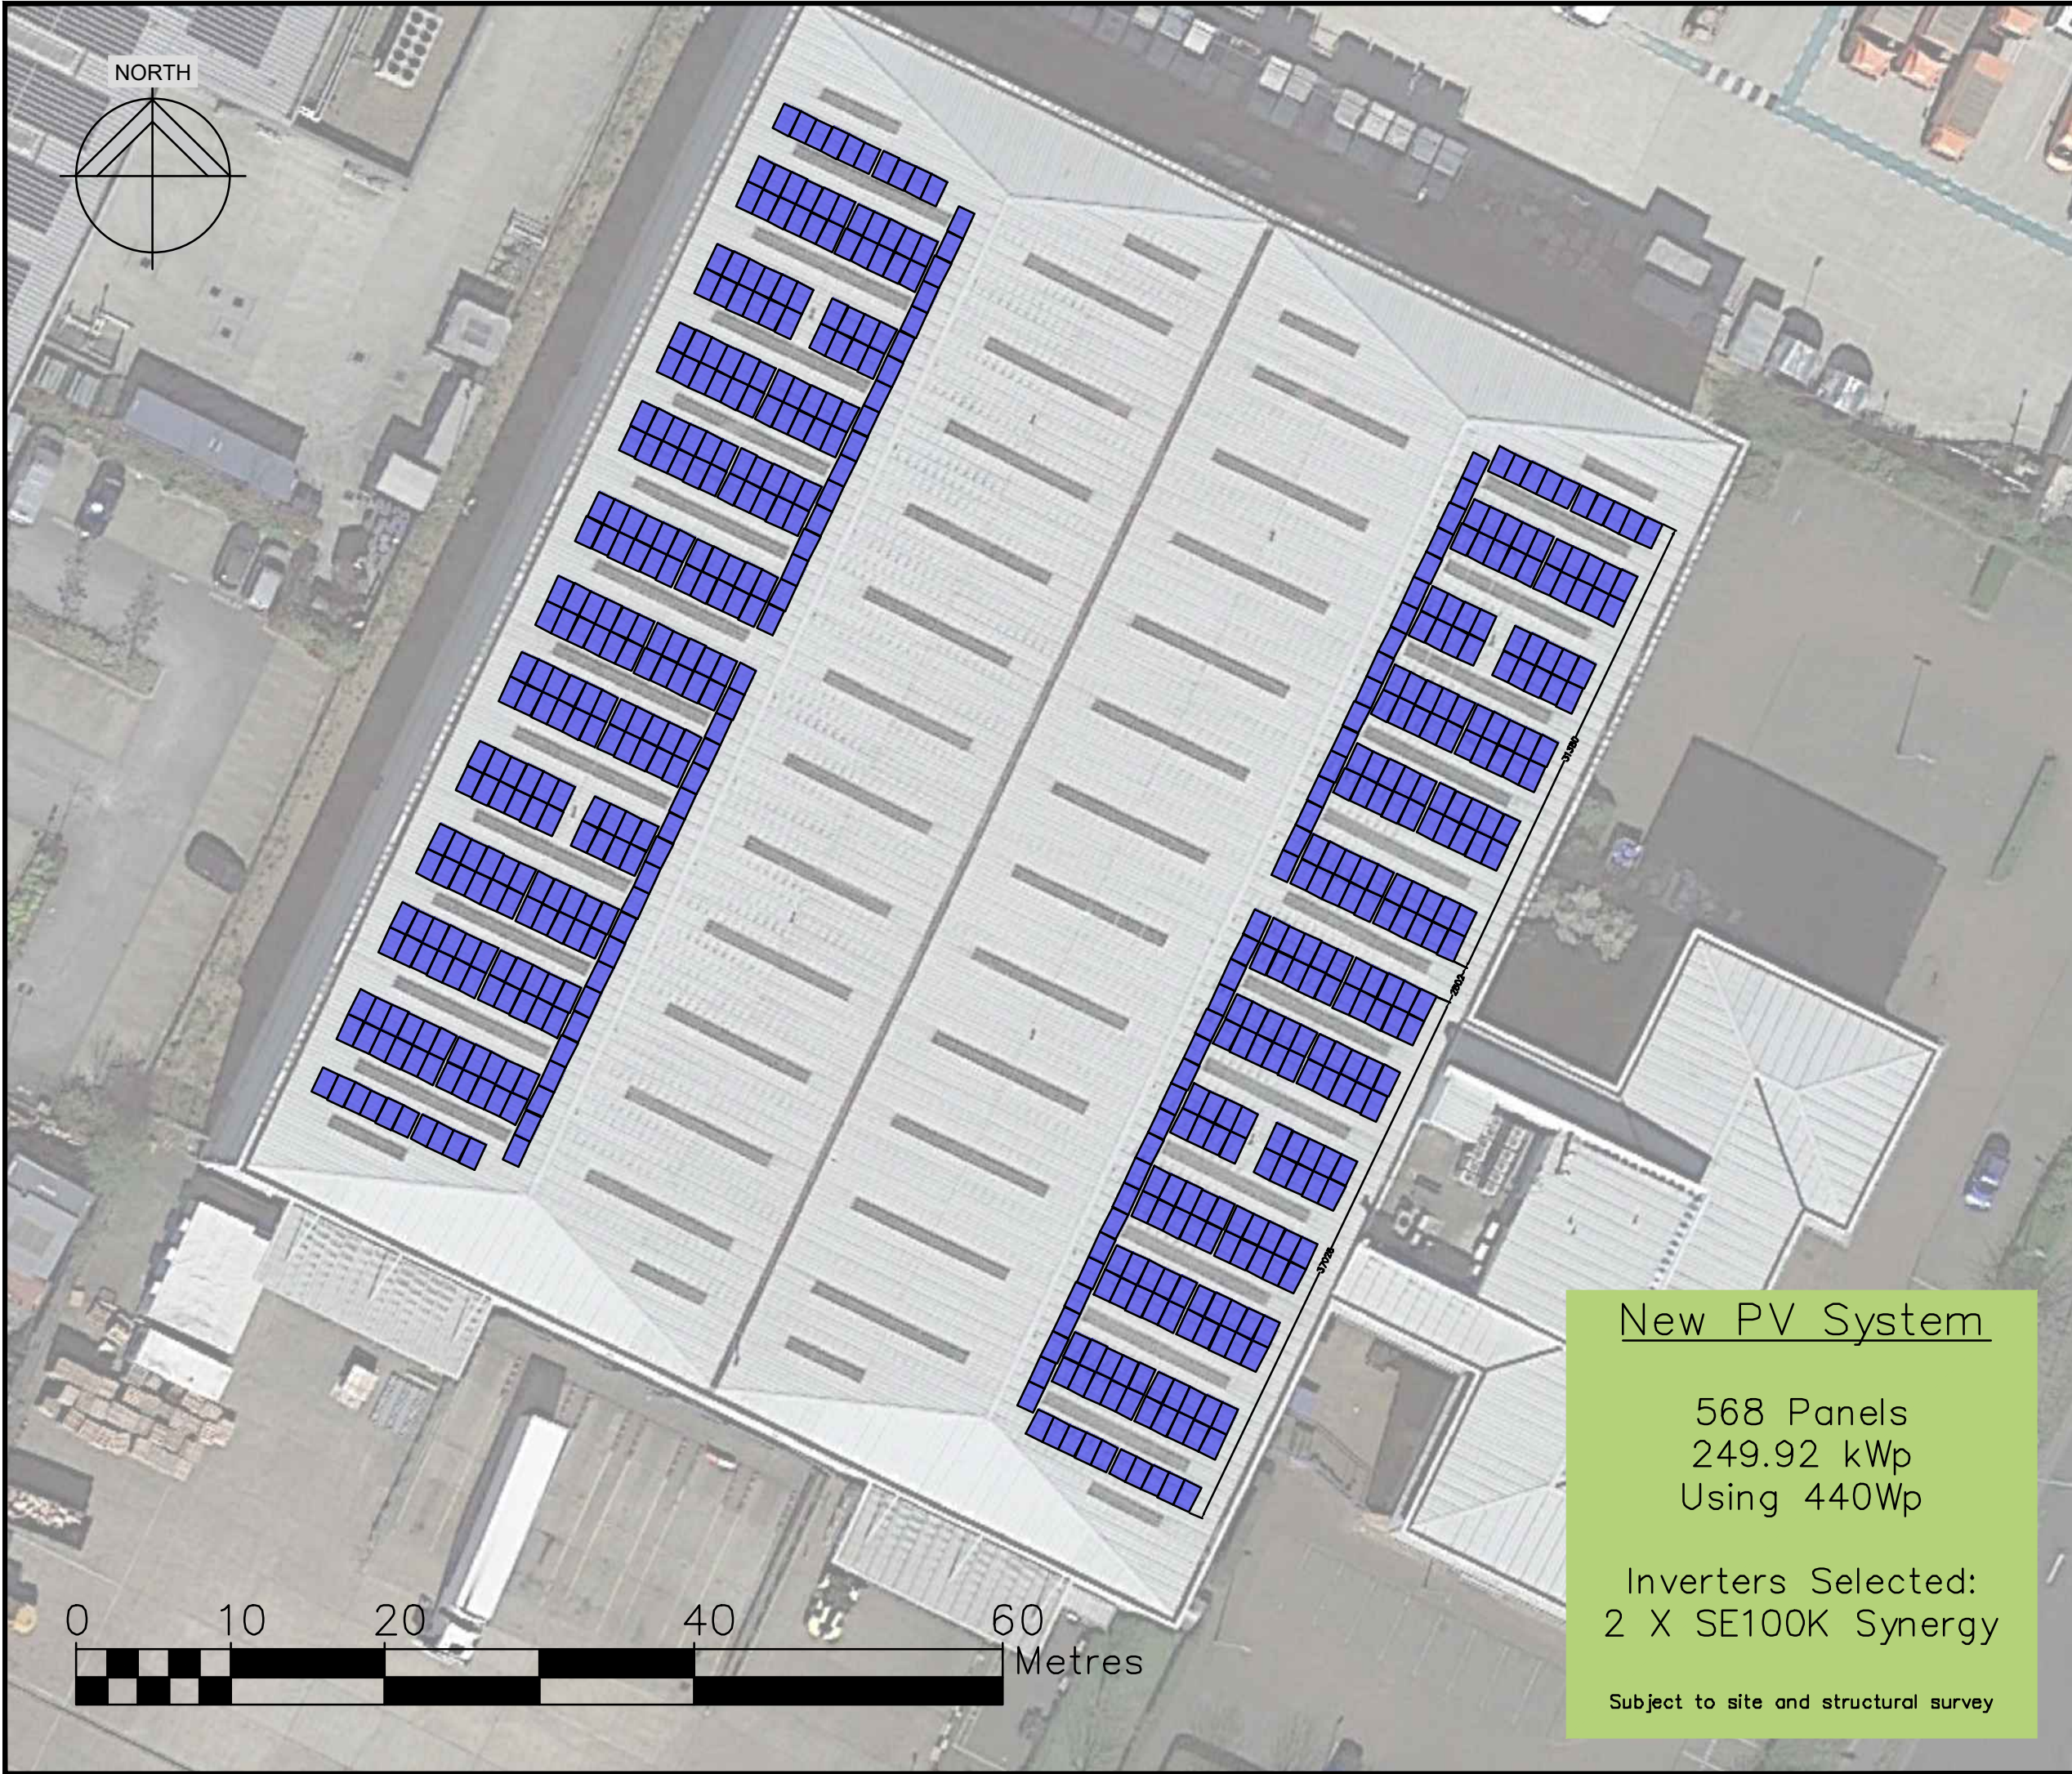

This drawing may contain Ordnance Survey data © Crown copyright and database right 2011, Royal Mail data © Royal Mail copyright and database right 2011, and National Statistics data © Crown copyright and database right 2011. All rights reserved.

References List - Name, Version & Status:

Notes:

Rev	Date	Description Of Change	Drm	Chk
00	06.02.24	Roof Layout Initial Version	SJ	
01	19.03.24	Updated following site survey. Now using 440Wp panels	MS	

New PV System

568 Panels
249.92 kWp
Using 440Wp

Inverters Selected:
2 X SE100K Synergy

Subject to site and structural survey



Custom Solar Ltd
Sunbeam House
Broombank Road
Chesterfield, S41 9QJ
T: 01246 488488
www.customsolar.co.uk
info@customsolar.co.uk
sales@customsolar.co.uk

© Custom Solar Limited

Client DSV	CS Project No. #
---------------	---------------------

Title
DSV Air & Sea Limited
Great South-West Rd
Feltham
TW14 8NU

Roof Layout	Drawing status: Indicative	Scale (A3) 1:400
-------------	----------------------------	---------------------

File name
DSV FELTHAM PV LAYOUT REV.01