
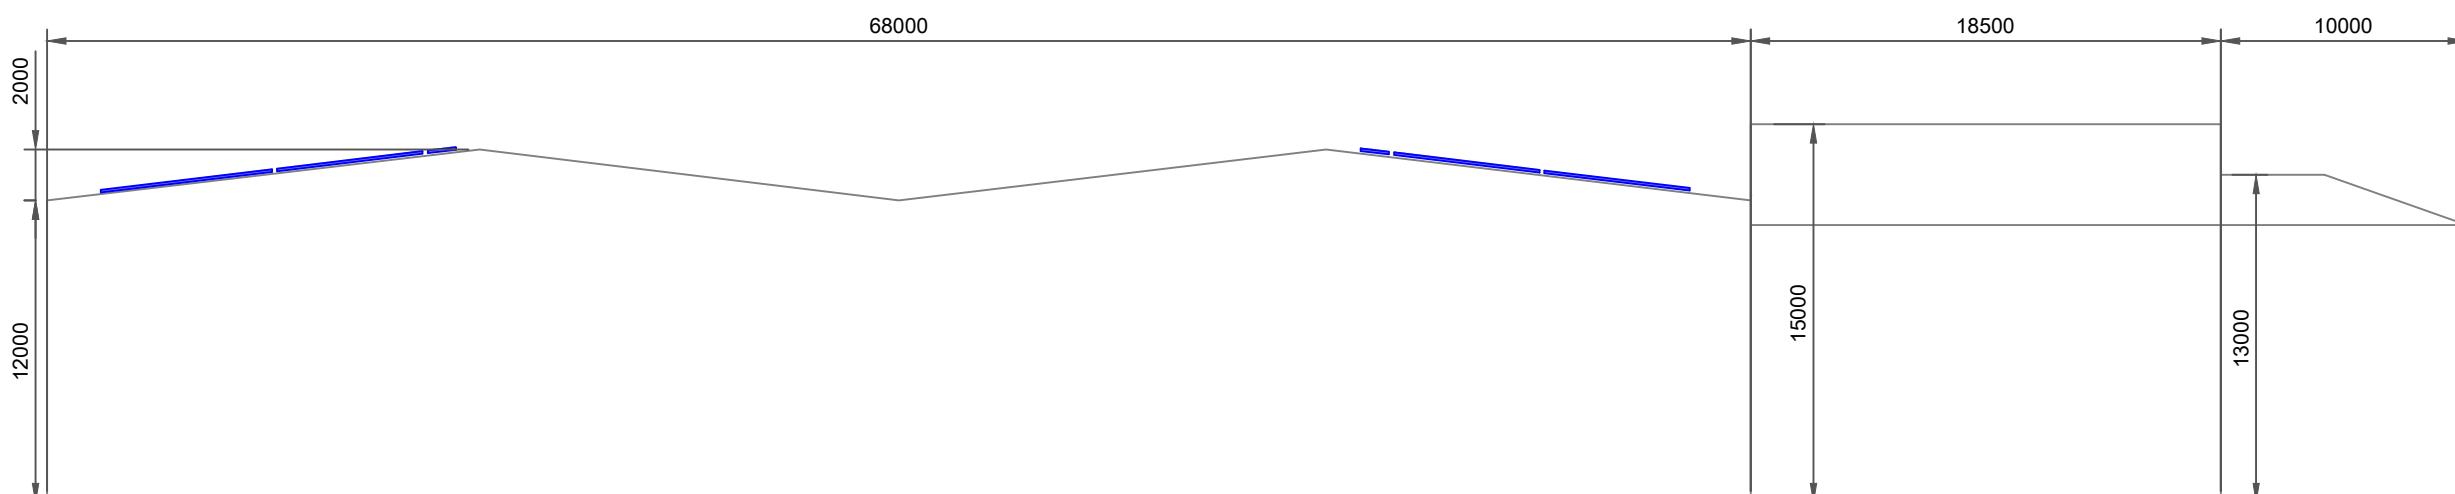



PV System

568 Panels
249.92 kWp
Using 440Wp
Inverter Selection—
2x SE100K Synergy

Subject to site and structural survey

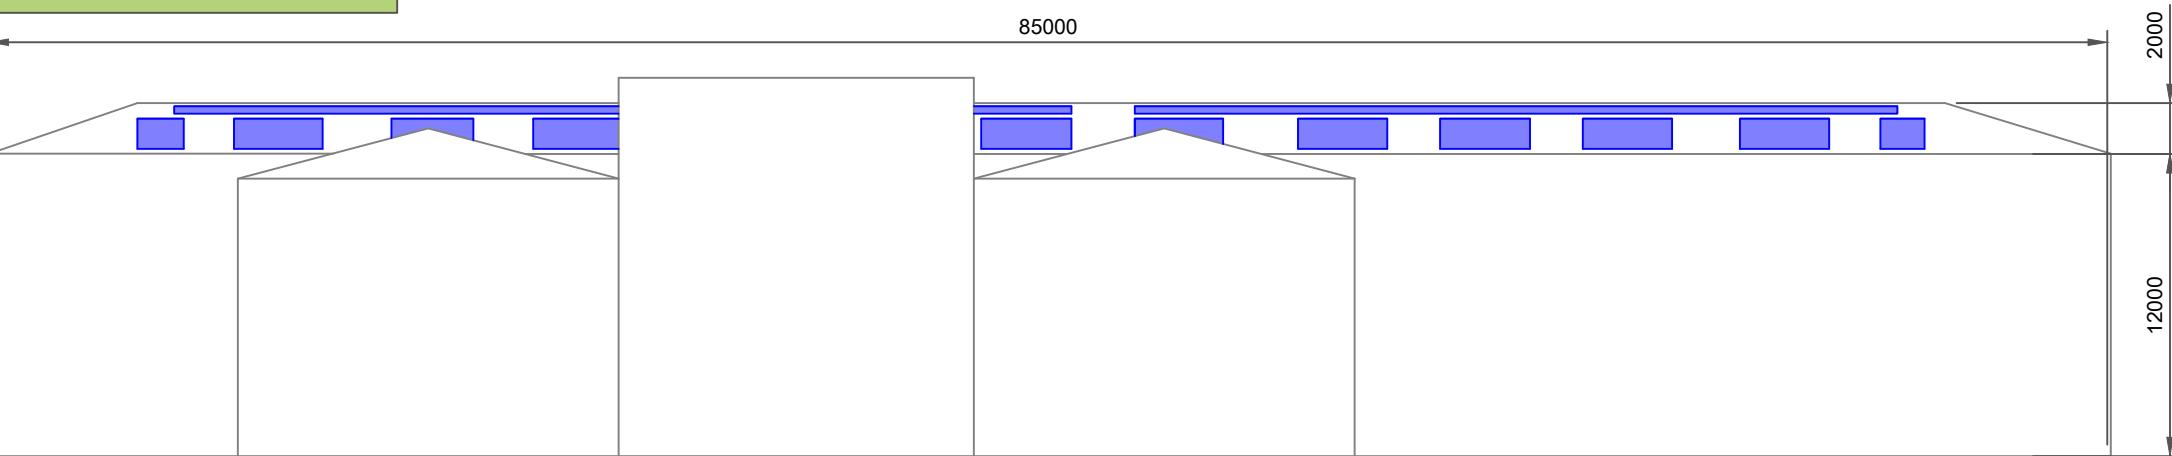

PROPOSED SOUTH ELEVATION

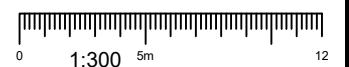

This drawing may contain Ordnance Survey data © Crown copyright and database right 2011, Royal Mail data © Royal Mail copyright and database right 2011, and National Statistics data © Crown copyright and database right 2011. All rights reserved.

References List - Name, Version & Status:

Notes:

Rev	Date	Description Of Change	Drn	Chk
00	06.02.24	Roof Layout Initial Version	SJ	
01	19.03.24	Updated following site survey. Now using 440Wp panels	MS	
02	17.10.24	Elevation drawings added	AMG	



CUSTOM SOLAR

Custom Solar Ltd
Sunbeam House
Broombank Road
Chesterfield, S41 9QJ

T: 01246 488488

www.customsolar.co.uk

info@customsolar.co.uk

sales@customsolar.co.uk

© Custom Solar Limited

Client DSV	CS Project No. #
---------------	---------------------

Title DSV Air & Sea Limited Great South-West Rd Feltham TW14 8NU	
--	--

250 - Proposed Elevations

Drawing status: General Arrangement	Scale (A3) 1:300	Revision: 02
---	---------------------	-----------------

File name
DSV FELTHAM_ELEVATIONS