



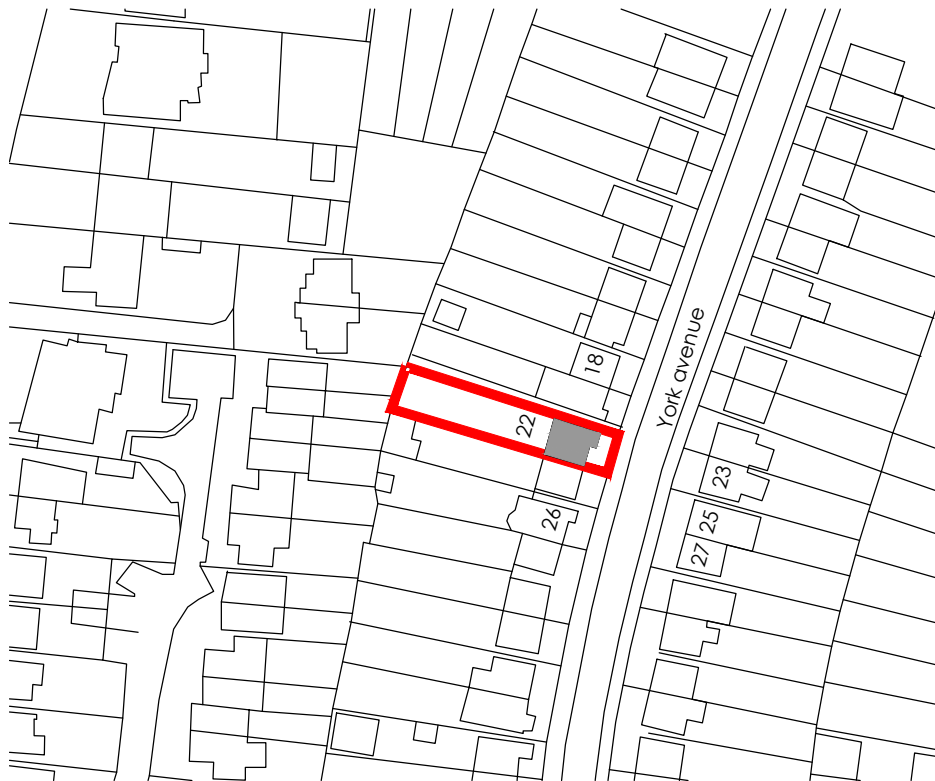

LOCATION PLAN

Scale 1:1250

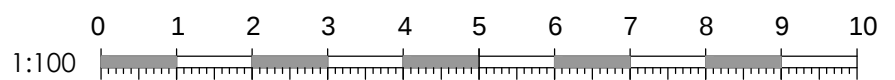

REV.	DATE	DESCRIPTION
------	------	-------------

PROJECT: Conversion of Roof Space to Habitable use @
22 York Avenue, Hayes, UB3 2TN

DRAWING TITLE: Location Plan

SCALE:
1:1250

DATE: Apr. 2025

DRAWN BY:

CAD Ref No. :
22 YORK AVENUE LOFT EX

DRAWING No. L 22 YA-H FIG01

A4

REV.

