


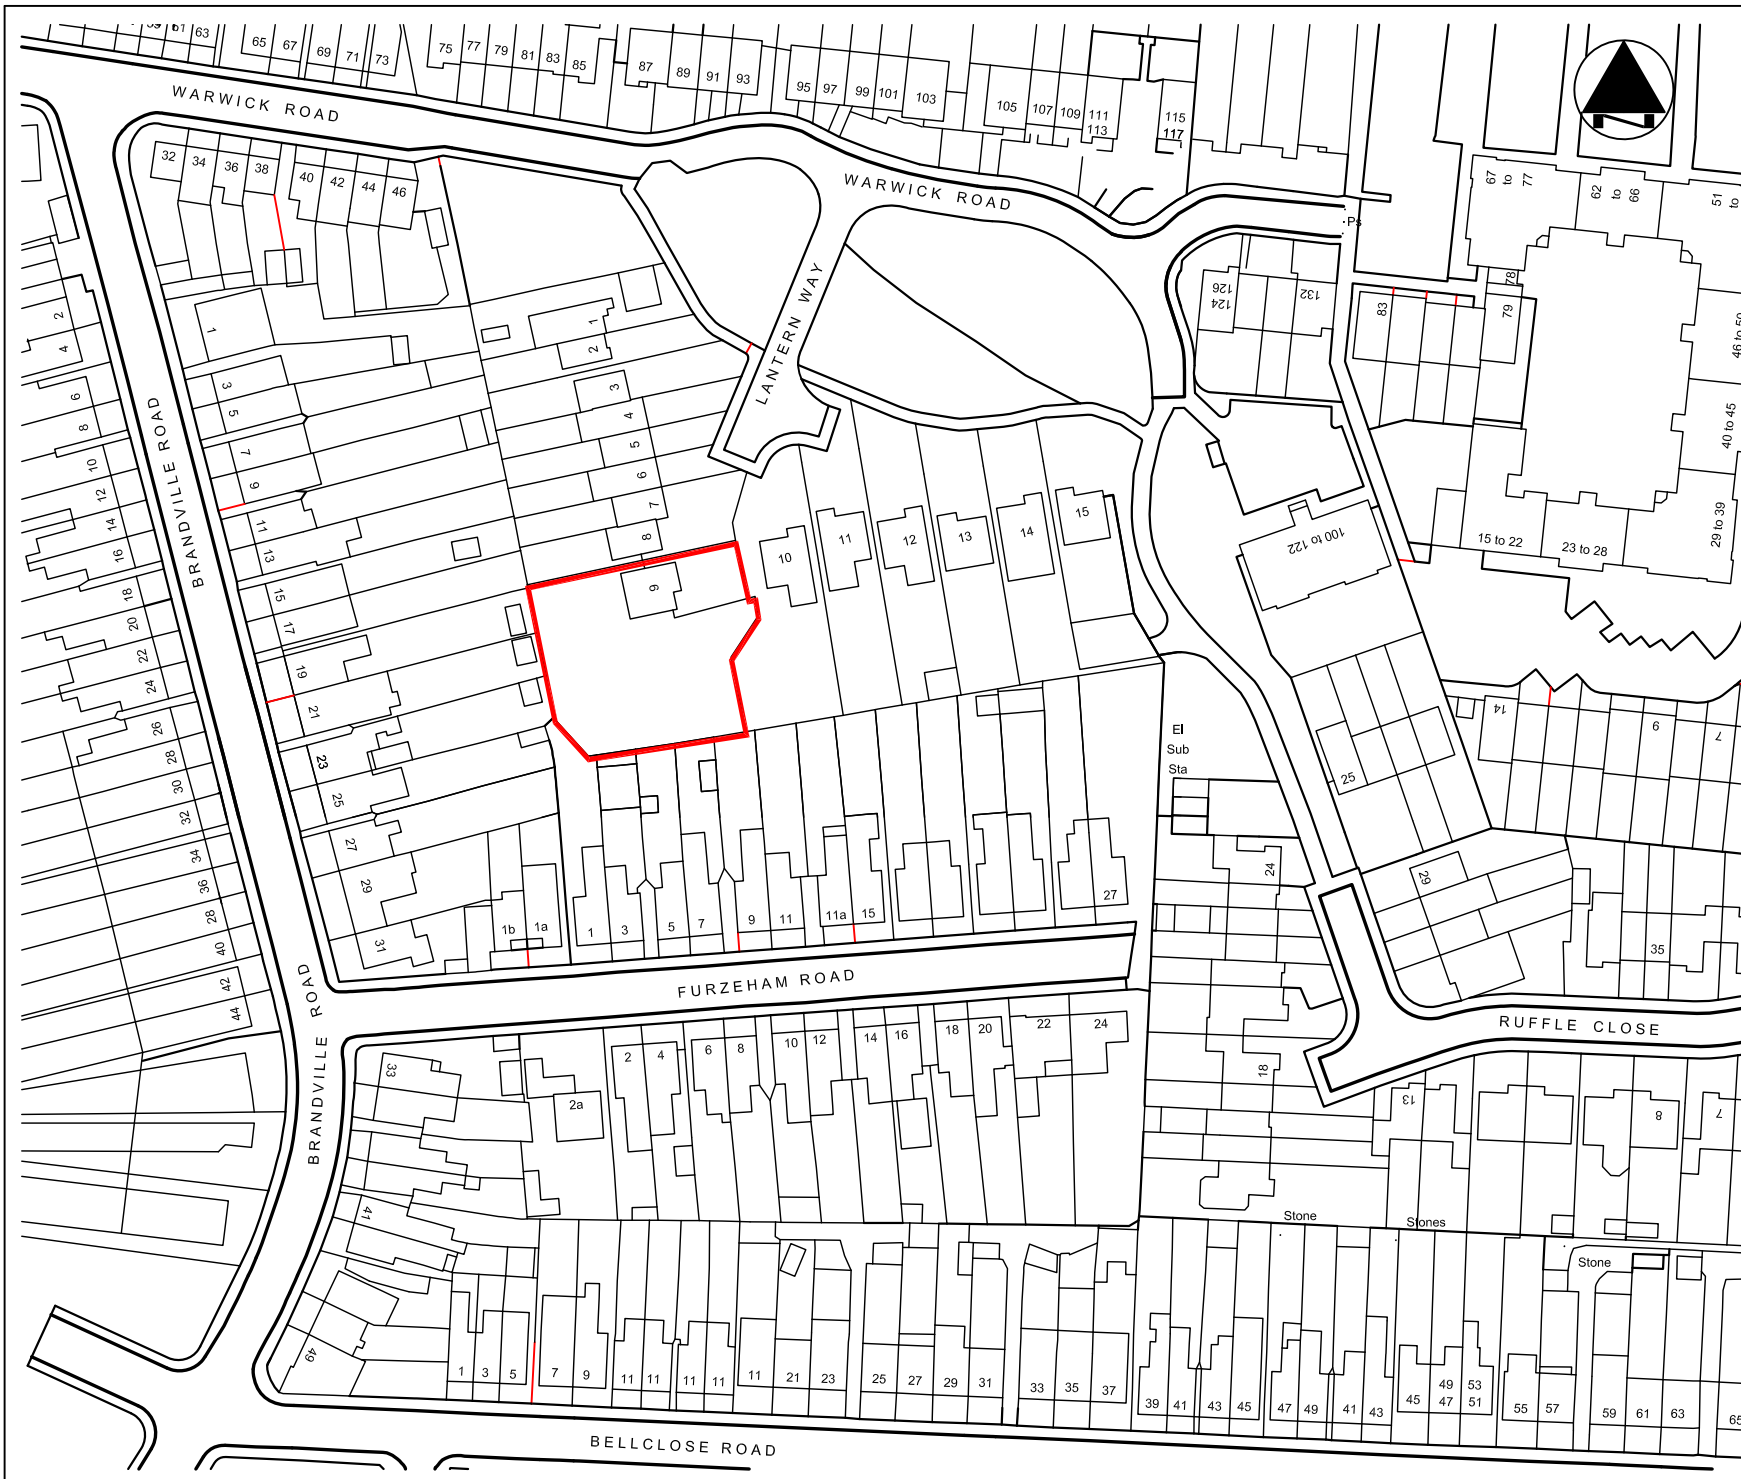

Copyright © ALCAAD This drawing which is the property of ALCAAD is the subject of Intellectual Property Rights including copyright and design right and shall not be reproduced, copied, loaned or submitted to any other party without the written consent of ALCAAD.

Scale Bar @ A4



5 Holers Lane Avenue London NW4 1EN
Tel: 02082022270 Email: mail@caad.org.uk

Project:

Rear Extension
9 Lantern Way
West Drayton
UB7 9BU

Client:

Maria Martins Rodrigues
9 Lantern Way
West Drayton
UB7 9BU

Drawing Title:

LOCATION PLAN

Scale: 1:1250 @ A4	Drawn: AFR	Checked: AFR	Authorised:
	March 2021		

Drawing Number: 2021/R/01/100	Rev.
----------------------------------	------