
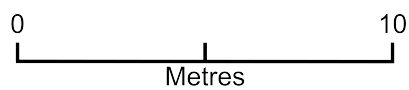


10 Lynmouth drive

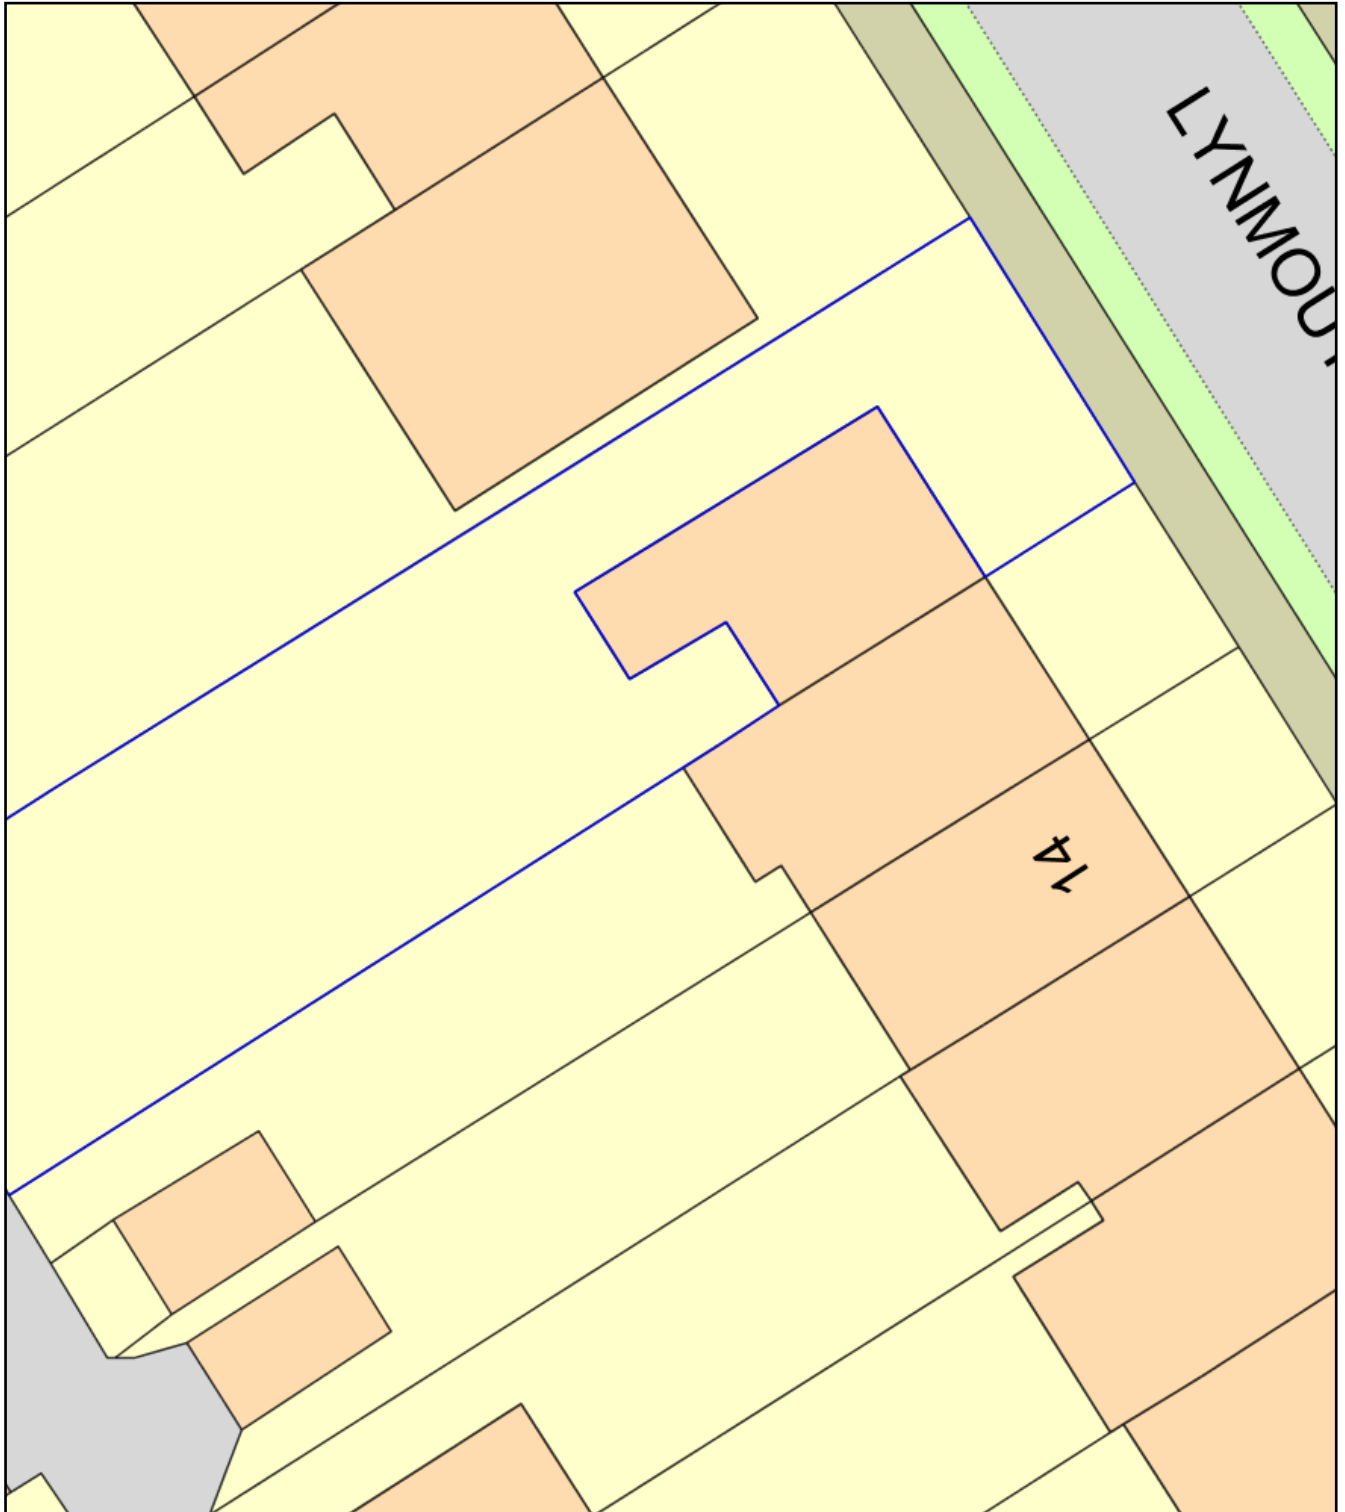

Plan Produced for: Christopher Moore

Date Produced: 26 Oct 2018

Plan Reference Number: TQRQM18299110203745

Scale: 1:200 @ A4