


IV

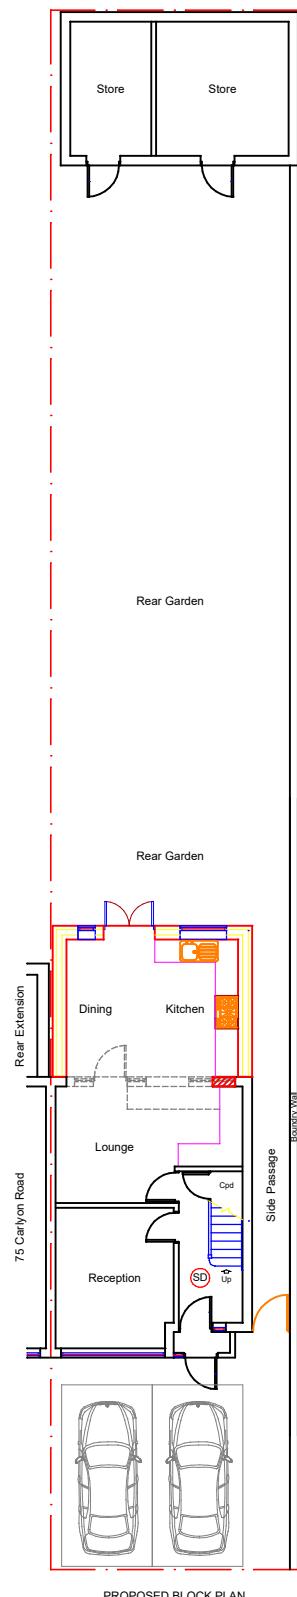

0 1m 2m 3m 4m 5m 6m

Scale 1:100

Client	MR HIRDEY PAL SINGH.	Site	77 CARLYON ROAD, HAYES, HILLINGDON, UB4 0NS.		
Project	SINGLE STOREY REAR EXTENSION.			Title	EXISTING AND PROPOSED BLOCK PLANS.
Scale	1:200 @ A4	Date	03/07/2025	Drawn by	SSC
				Drg. No	77CARLYON/PRN/2
				Revision	0