



DETAIL 01 - Block Paving/ junction with Cedec surface
Scale 1:10@A1

Scale 1:10@A1

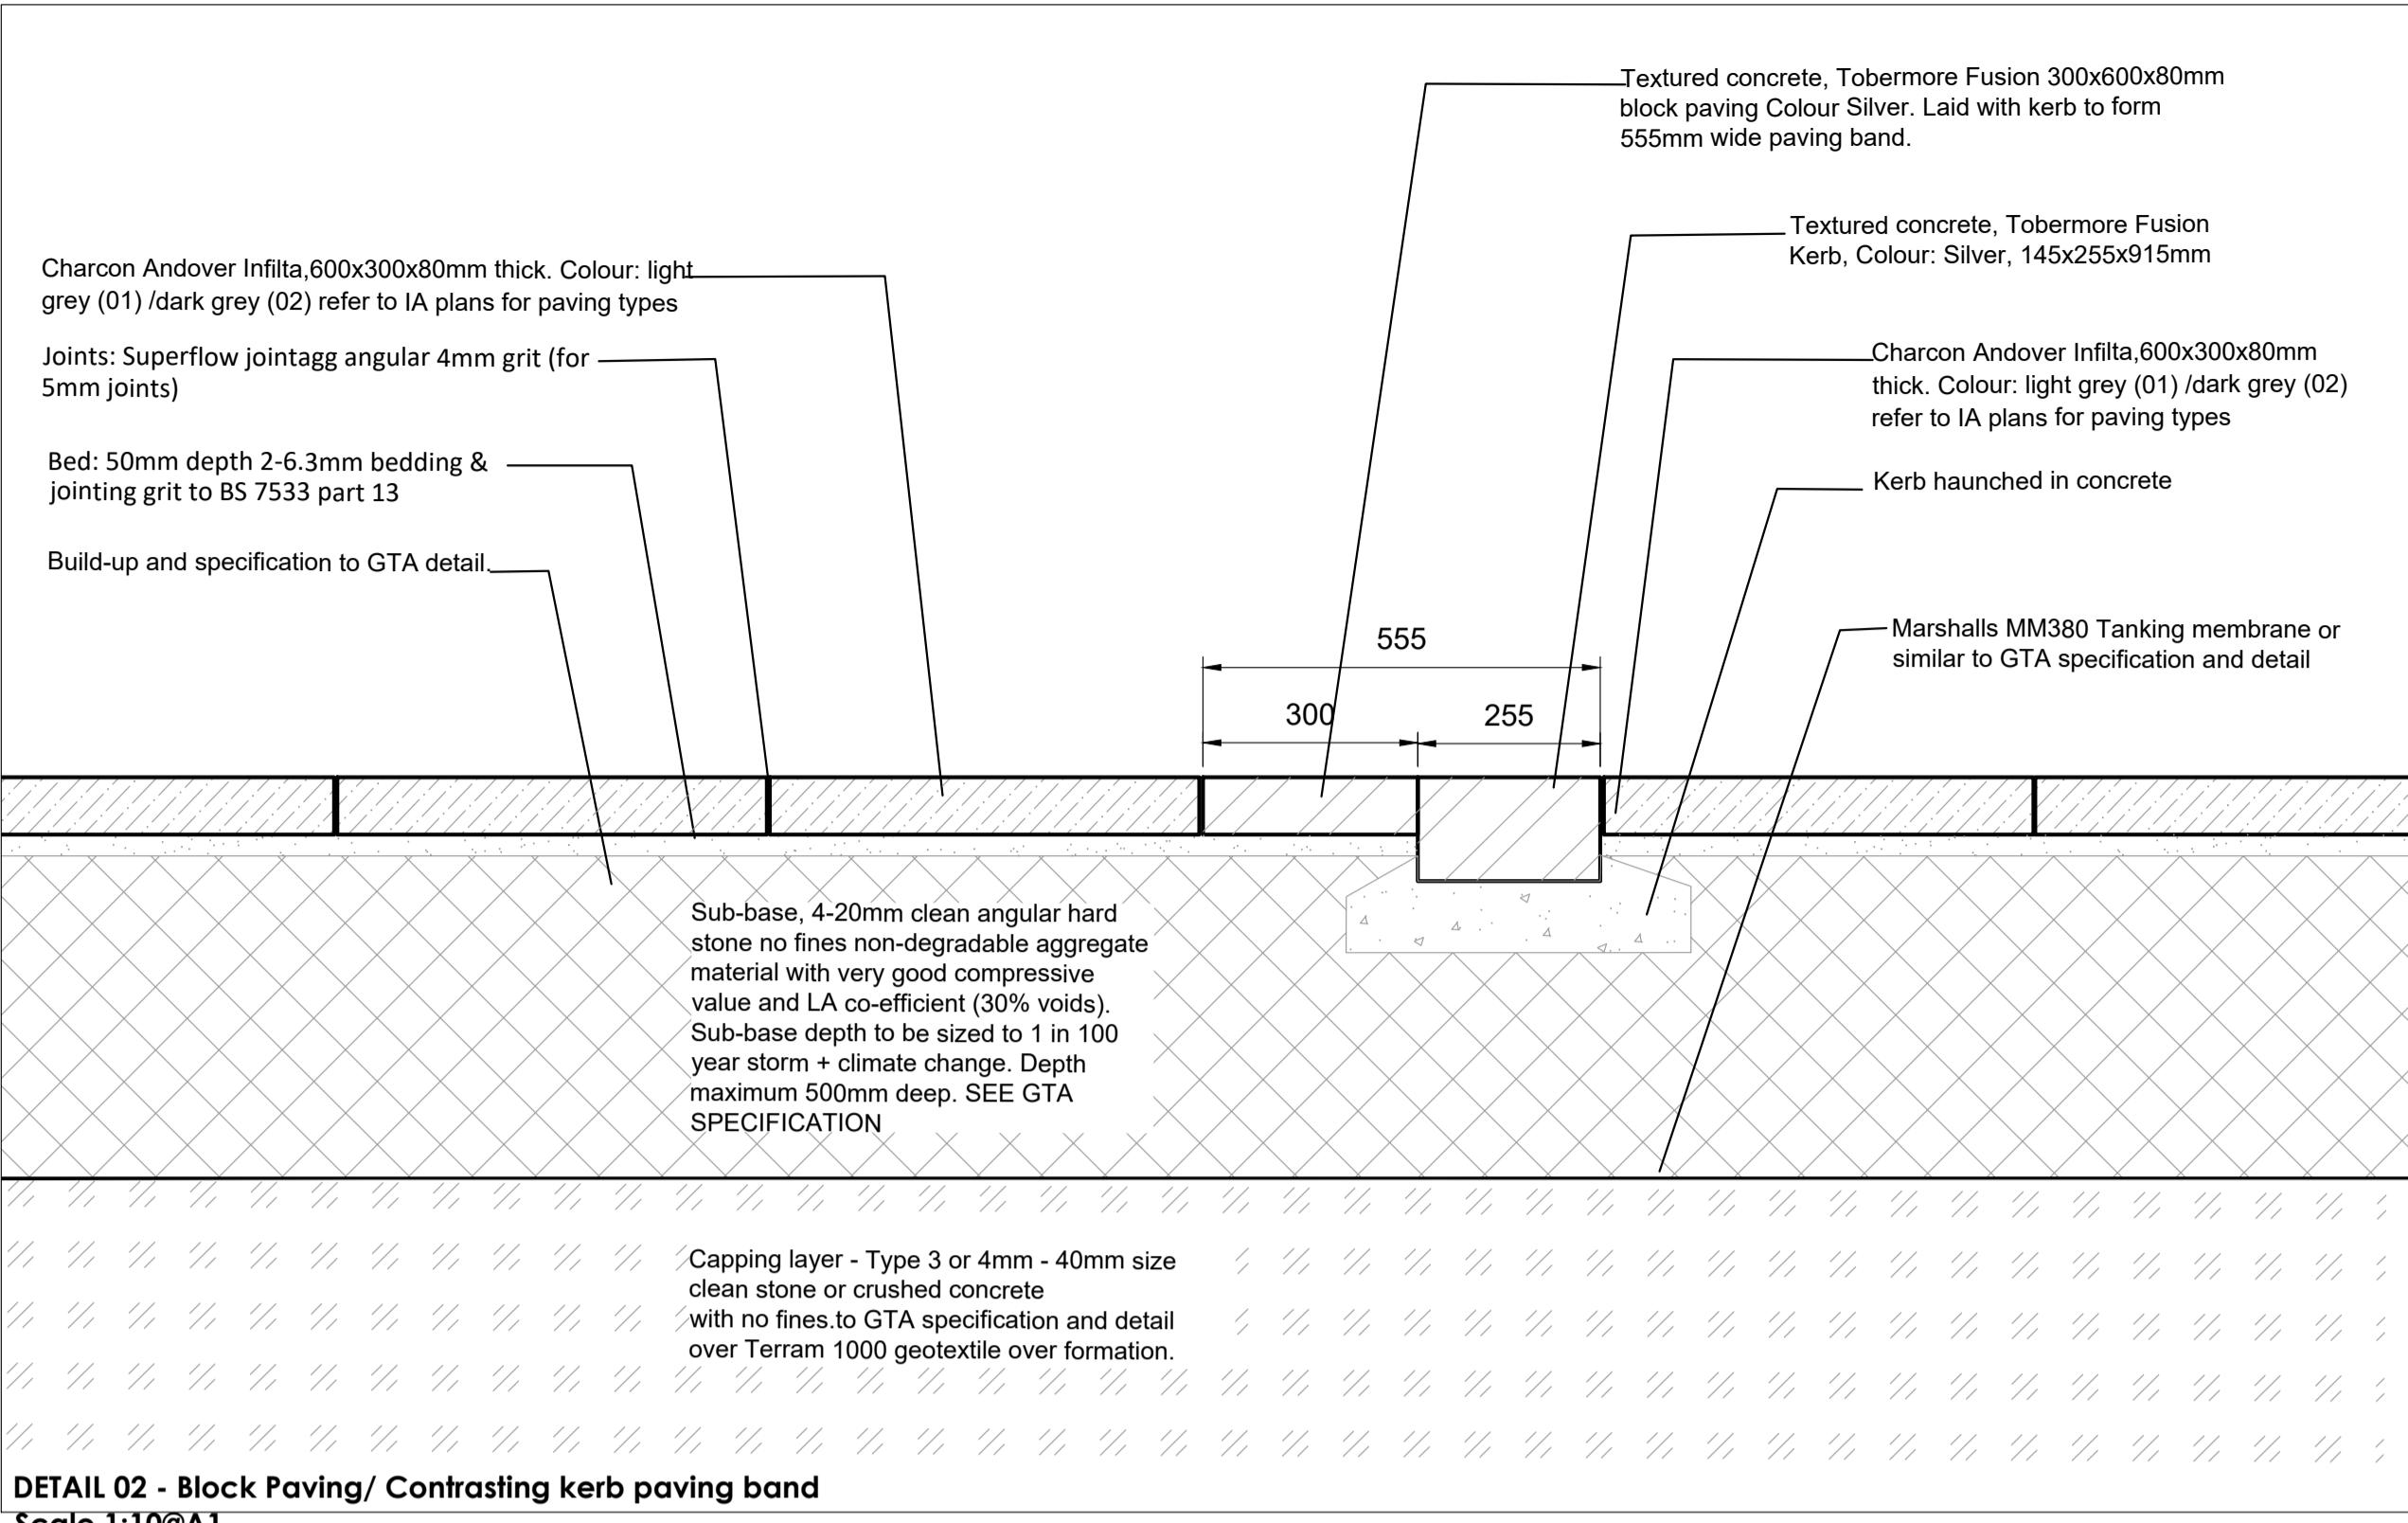


DETAIL 02 - Block Paving/ Contrasting kerb paving band

Scale 1:10@A

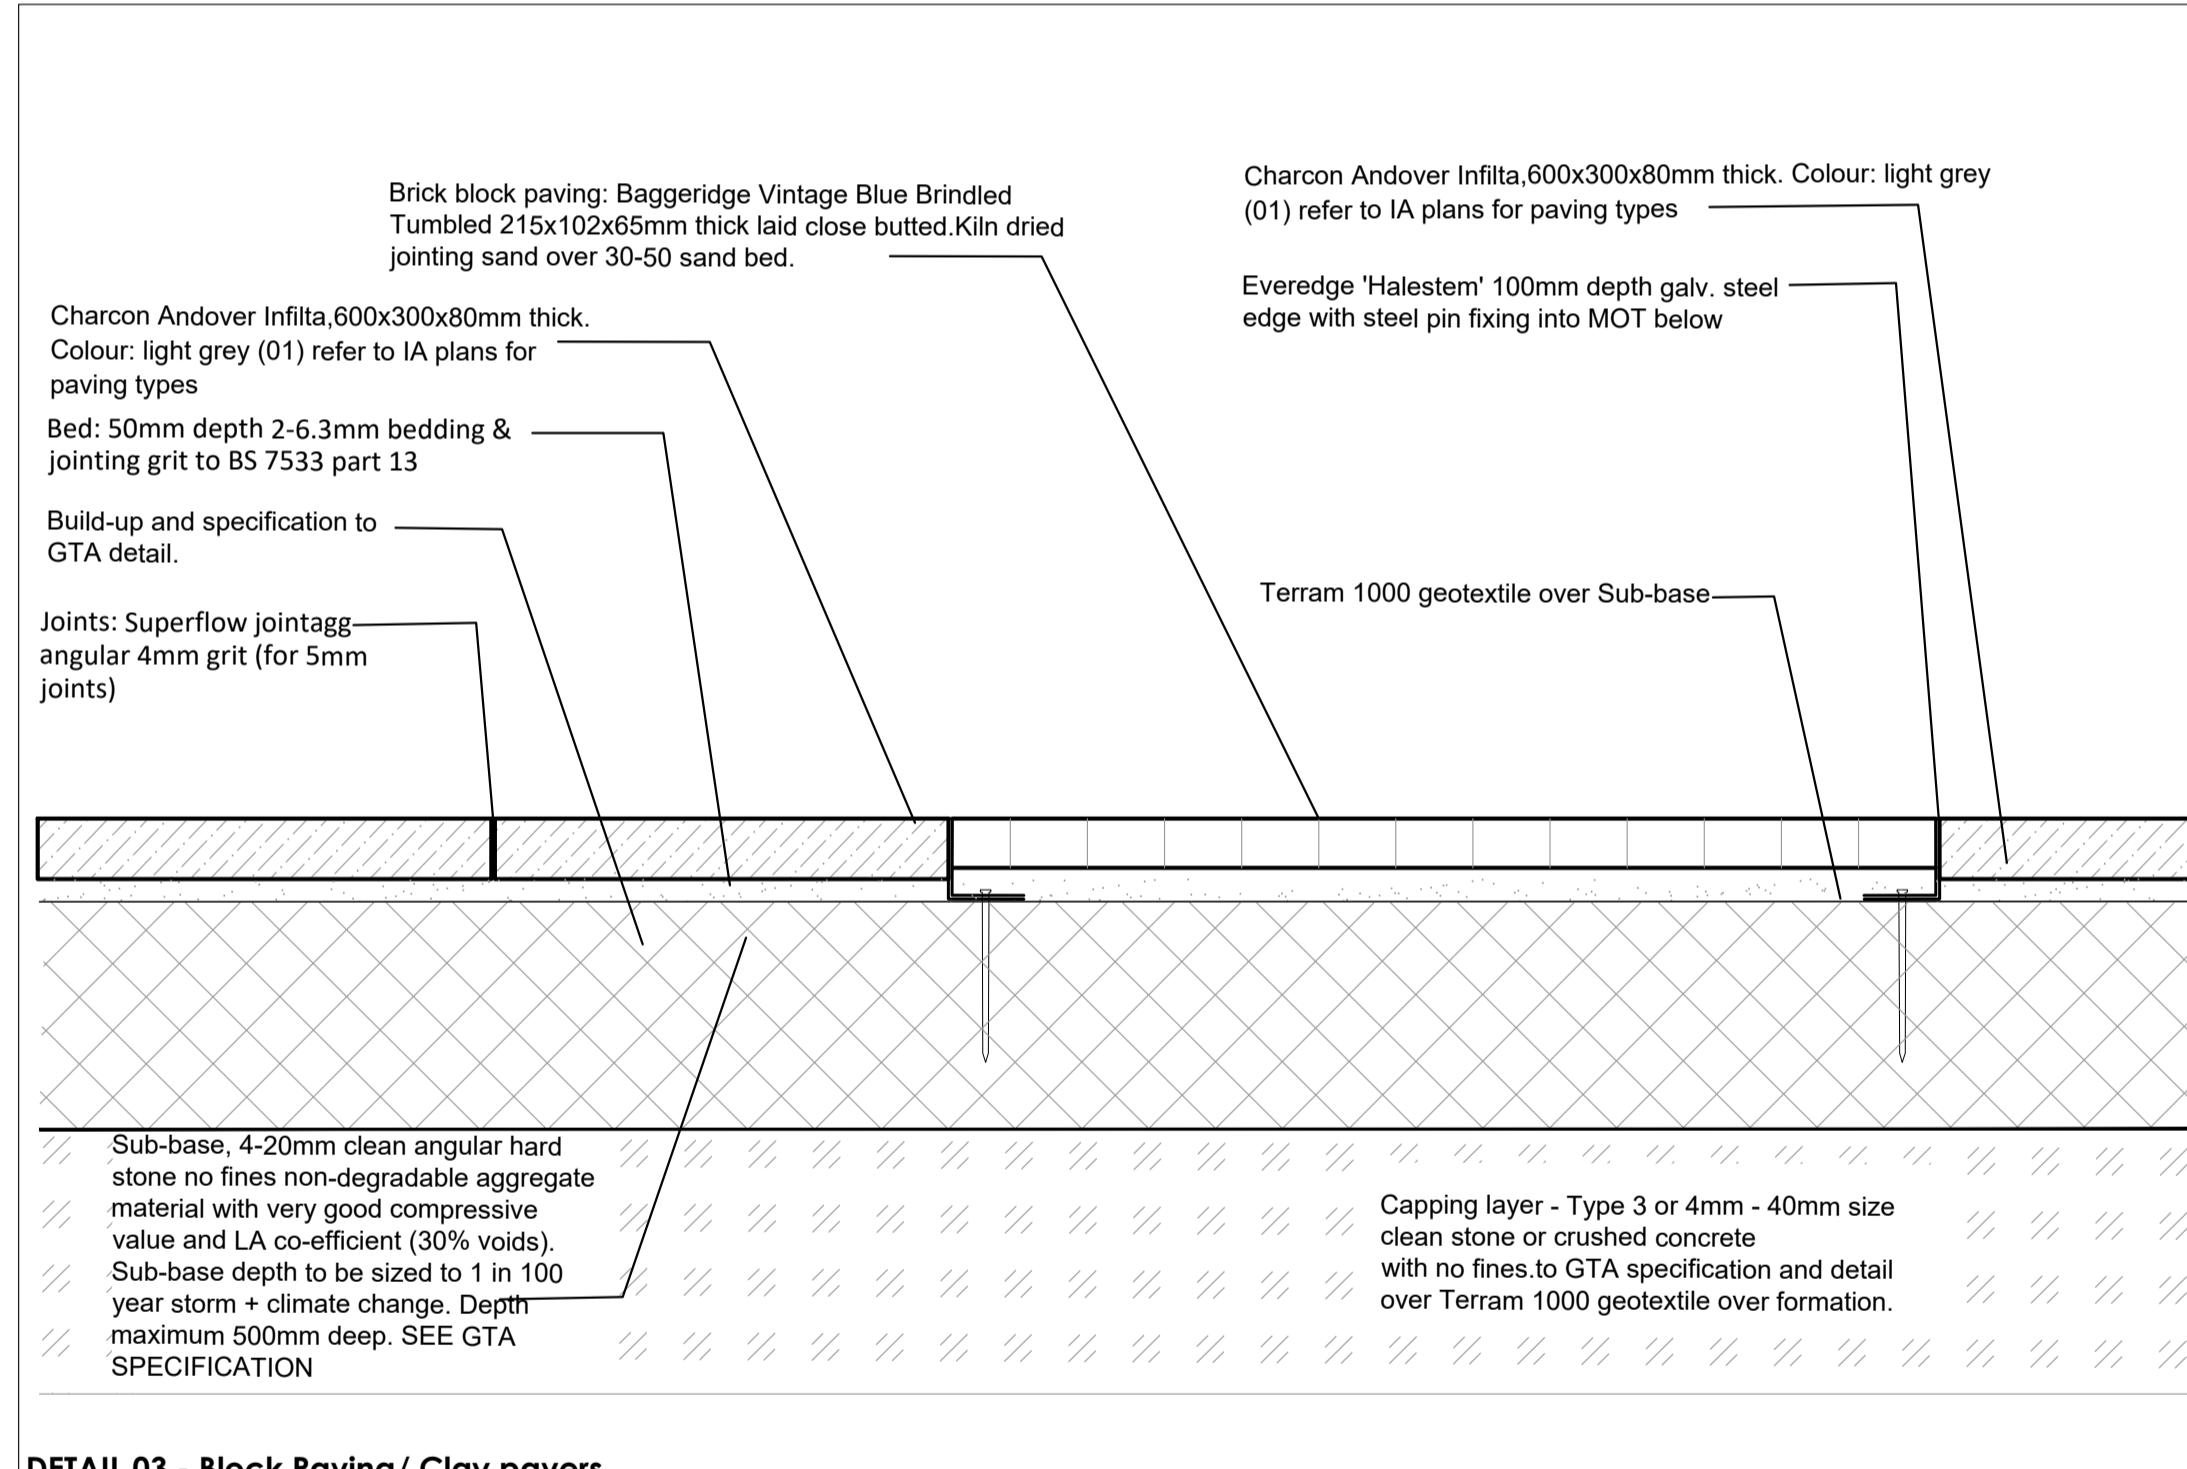

DETAIL 03 - Block Paving/ Clay pavers

Scale 1:10@A1

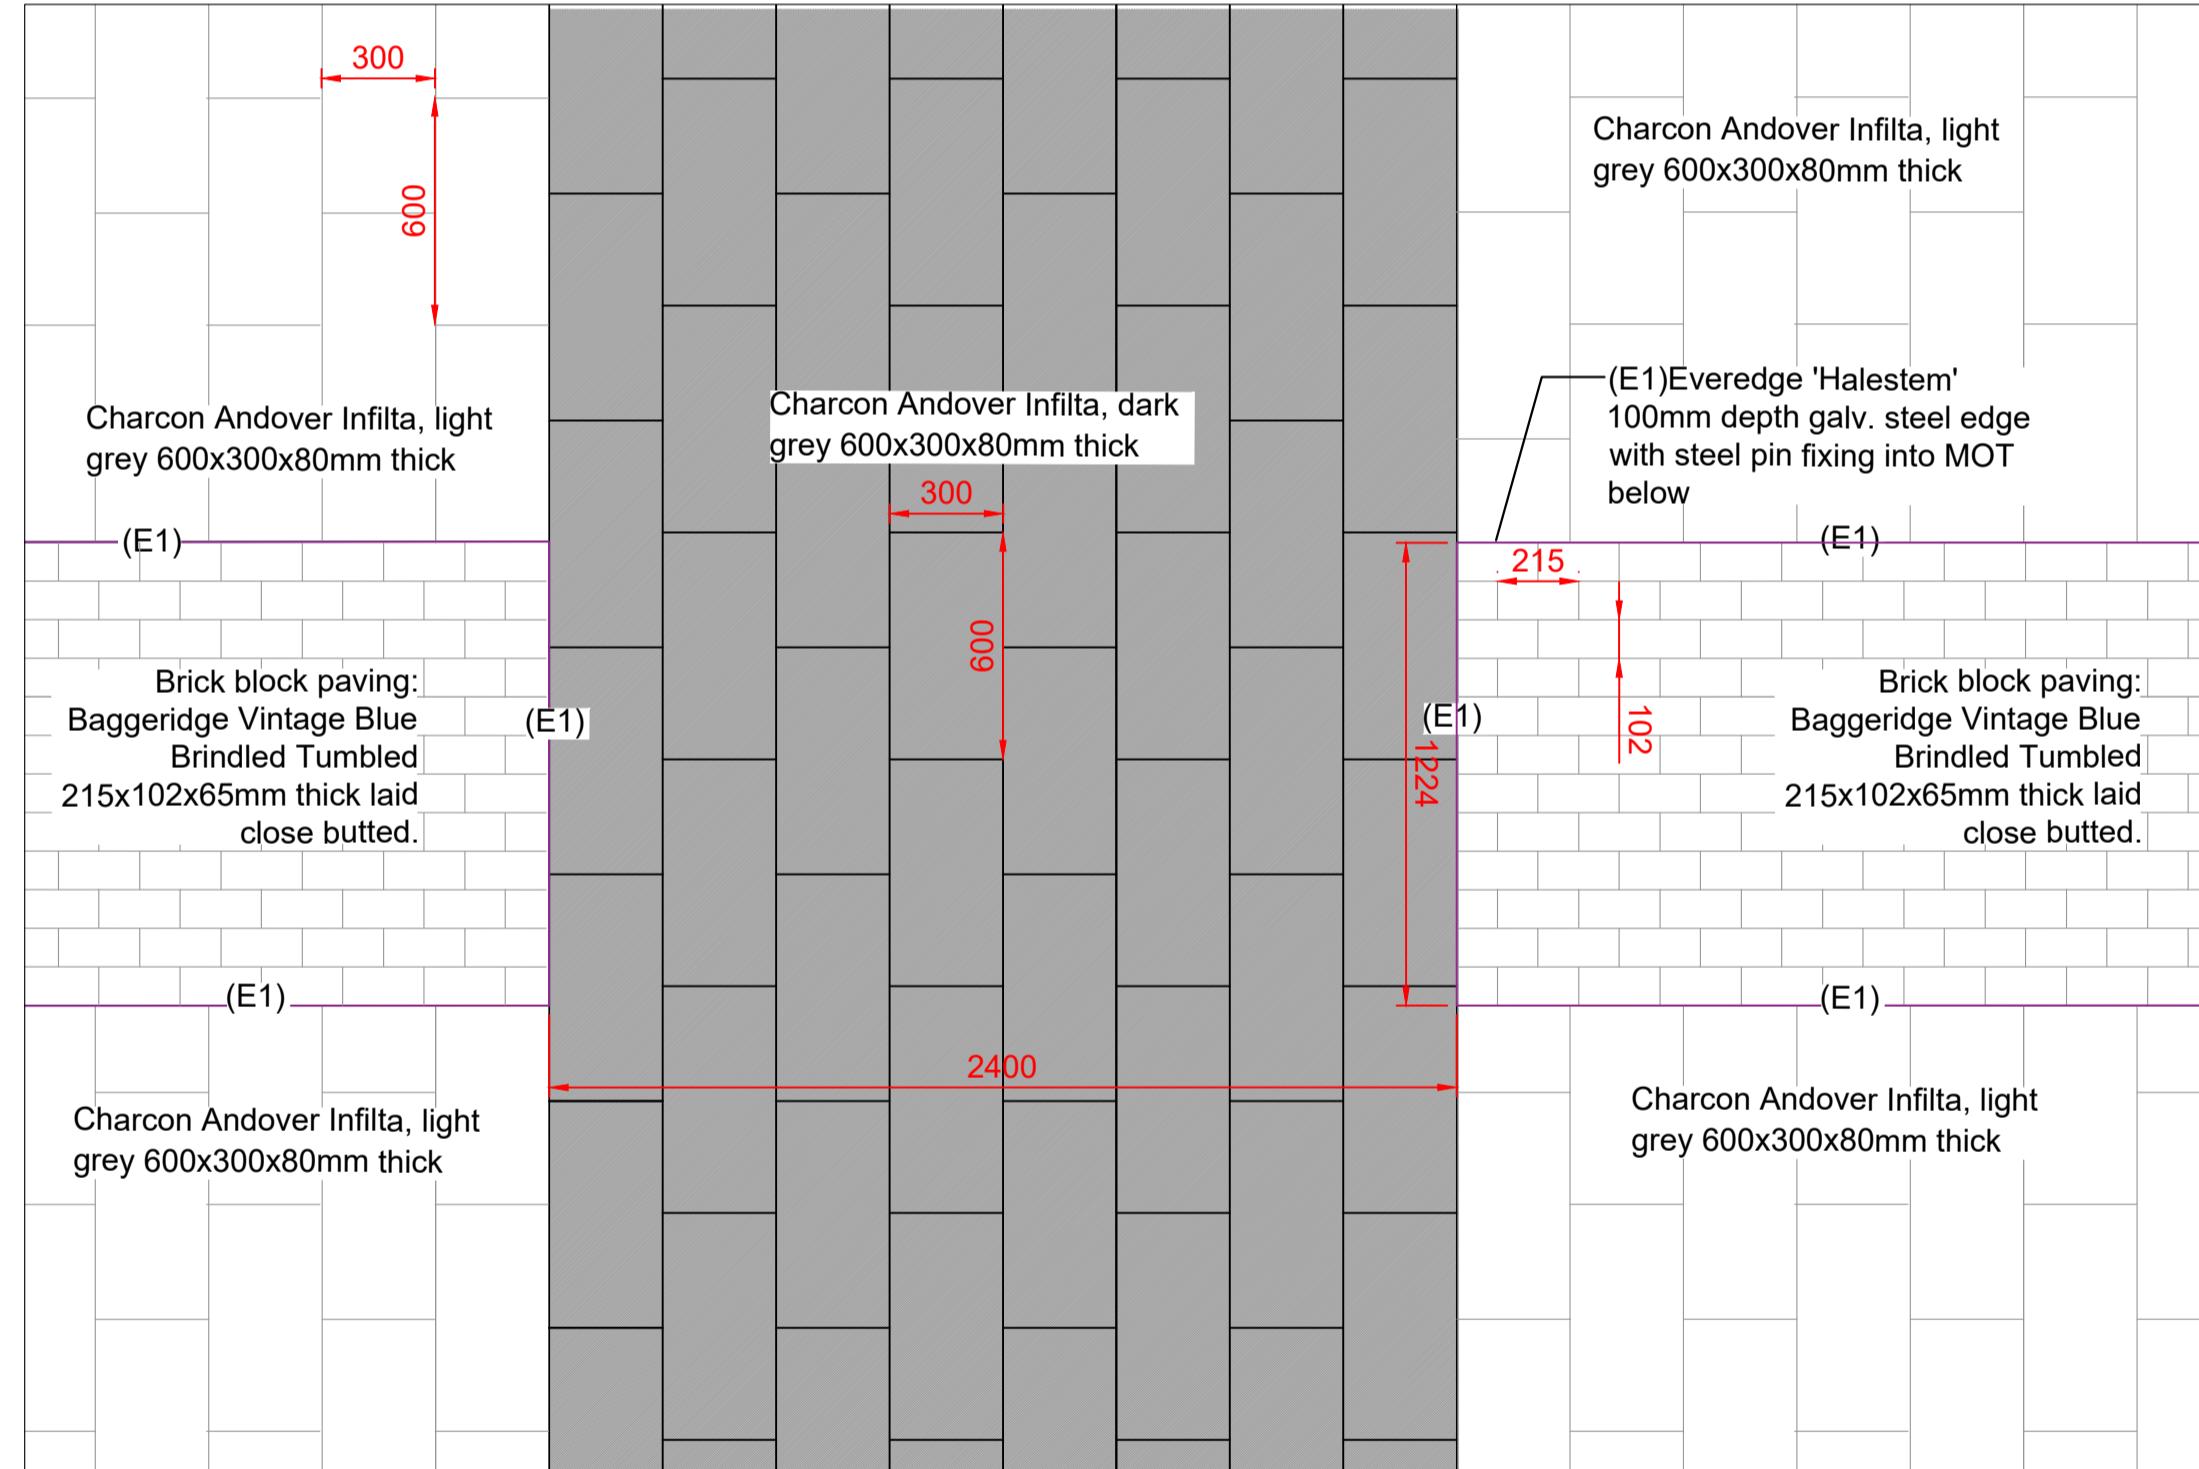

DETAIL 04 - Plan: paving coursing

Scale 1:20@A