
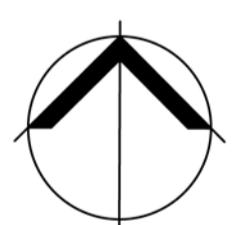
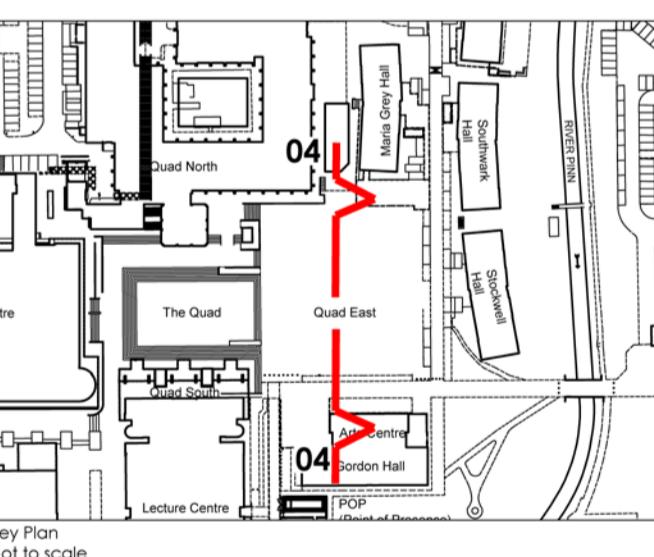
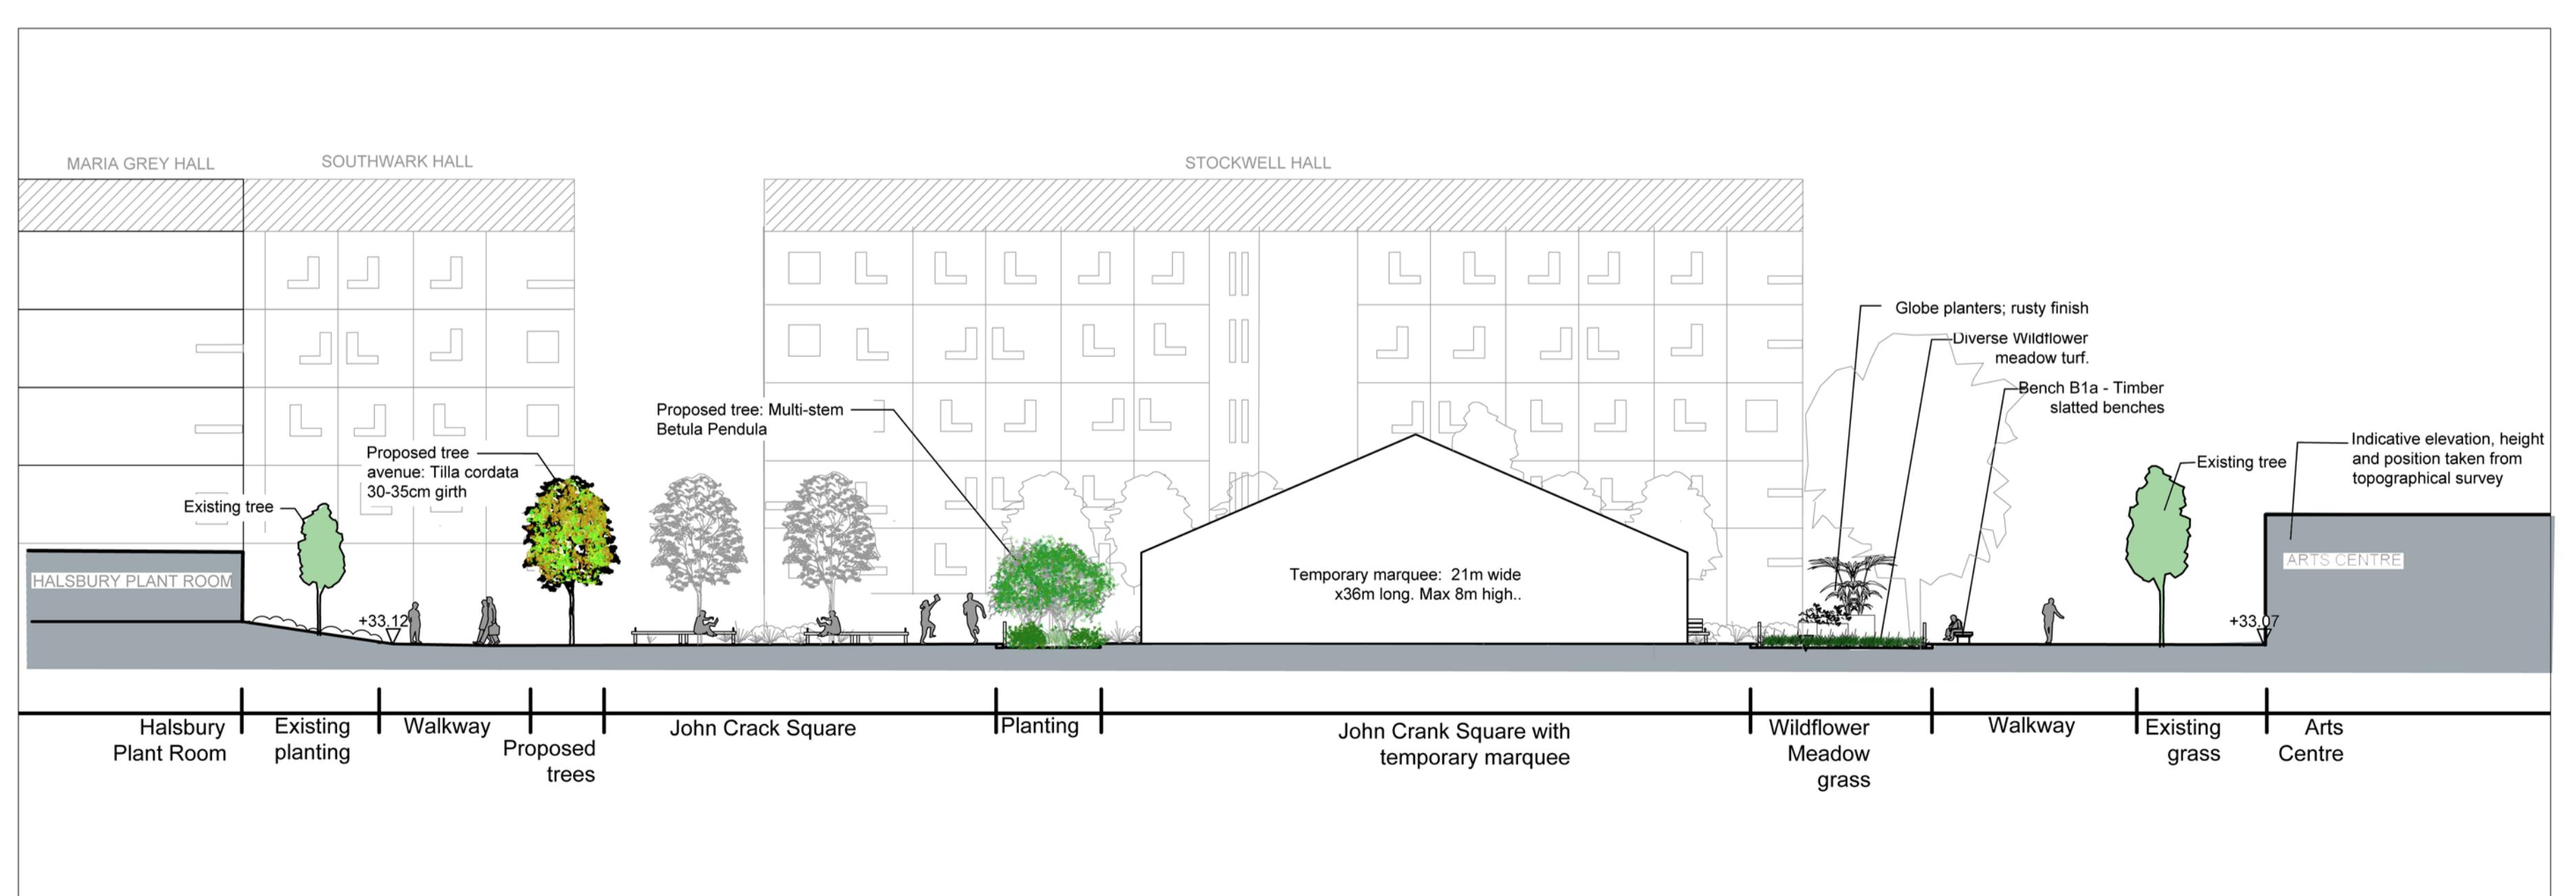
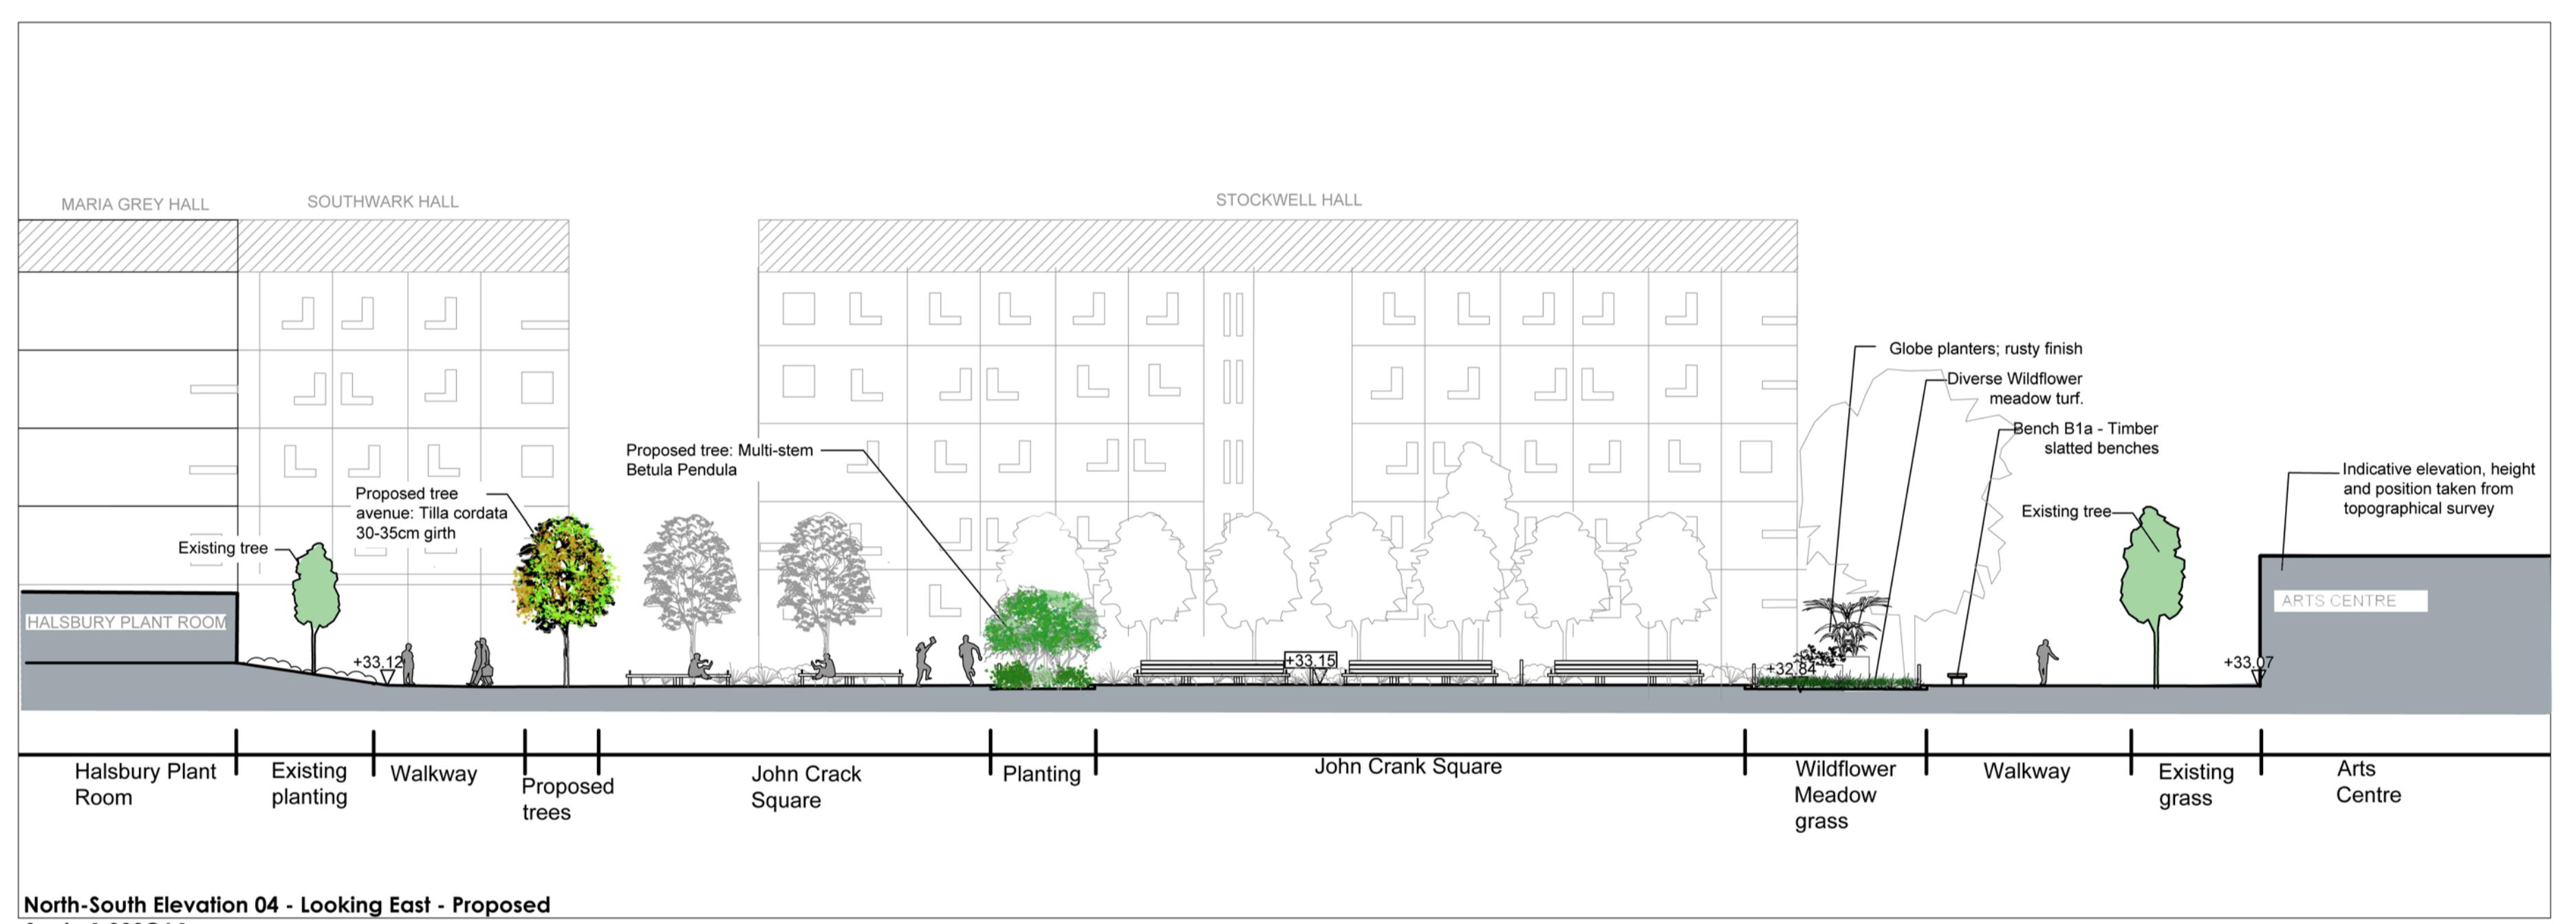


Note: elevations of the following buildings are
Indicative, height and position taken from
topographical survey.

- Stockwell Hall
- Southwark Hall
- Maria Grey Hall
- Halsbury Plant Room
- Lecture Centre
- Gordon Hall
- Arts Centre

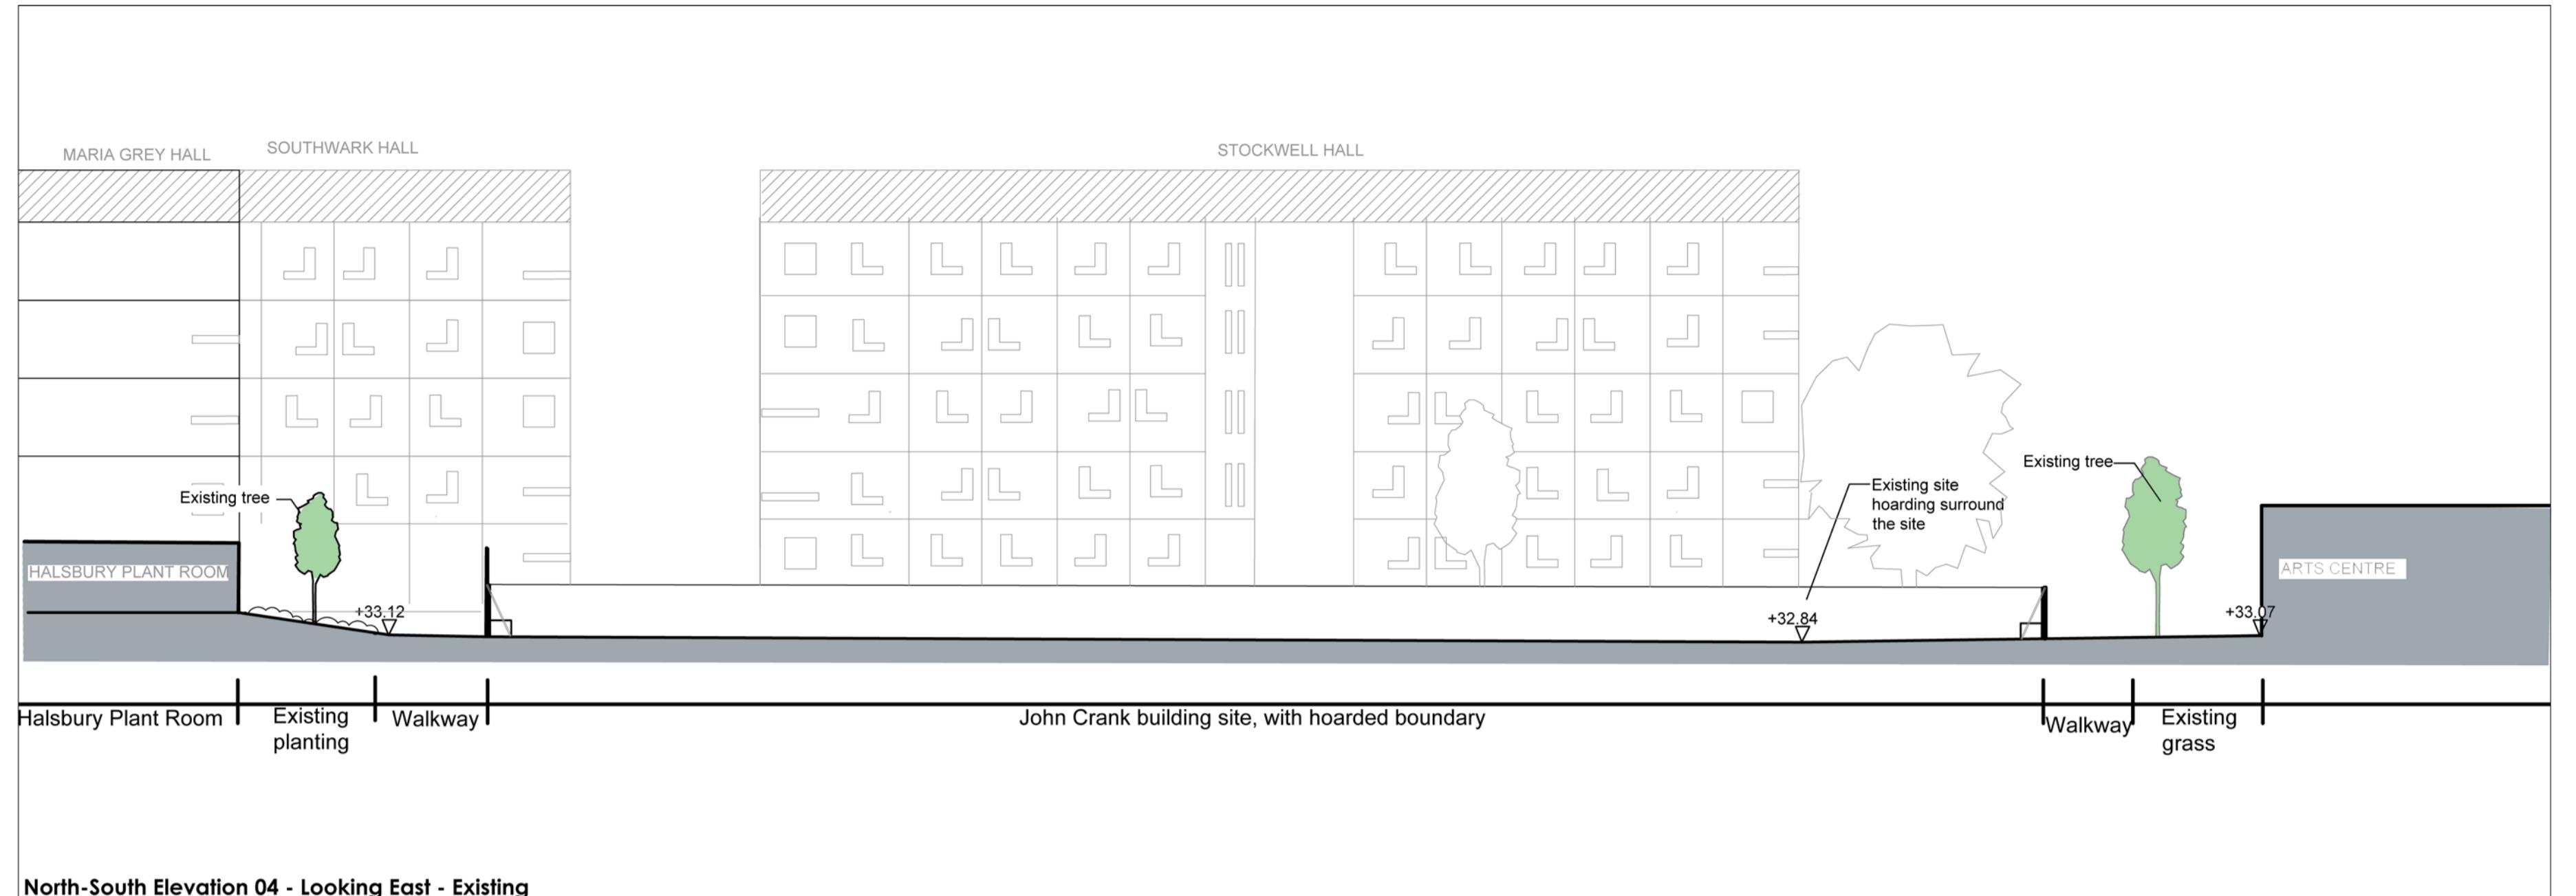

Revision: P01:24/03/2023: Issued for Planning

Location: Studio 26 Meantime Studios
14 Feathers Place
Greenwich
London
T: 020 8293 0799

IRELAND ALBRECHT
LANDSCAPE
ARCHITECTS

www.ireland-albrecht.co.uk
post@ireland-albrecht.co.uk

Brunel JC Building

Landscape Elevations Sheet 4

For Planning

Scale 1:200 @ A1 Drawn LP Checked DI Date 24-03-2023

Drawing No: IA-468-LES-T04

Revision: P01

All dimensions to be checked on site. Do not Scale. This drawing is copyright.