


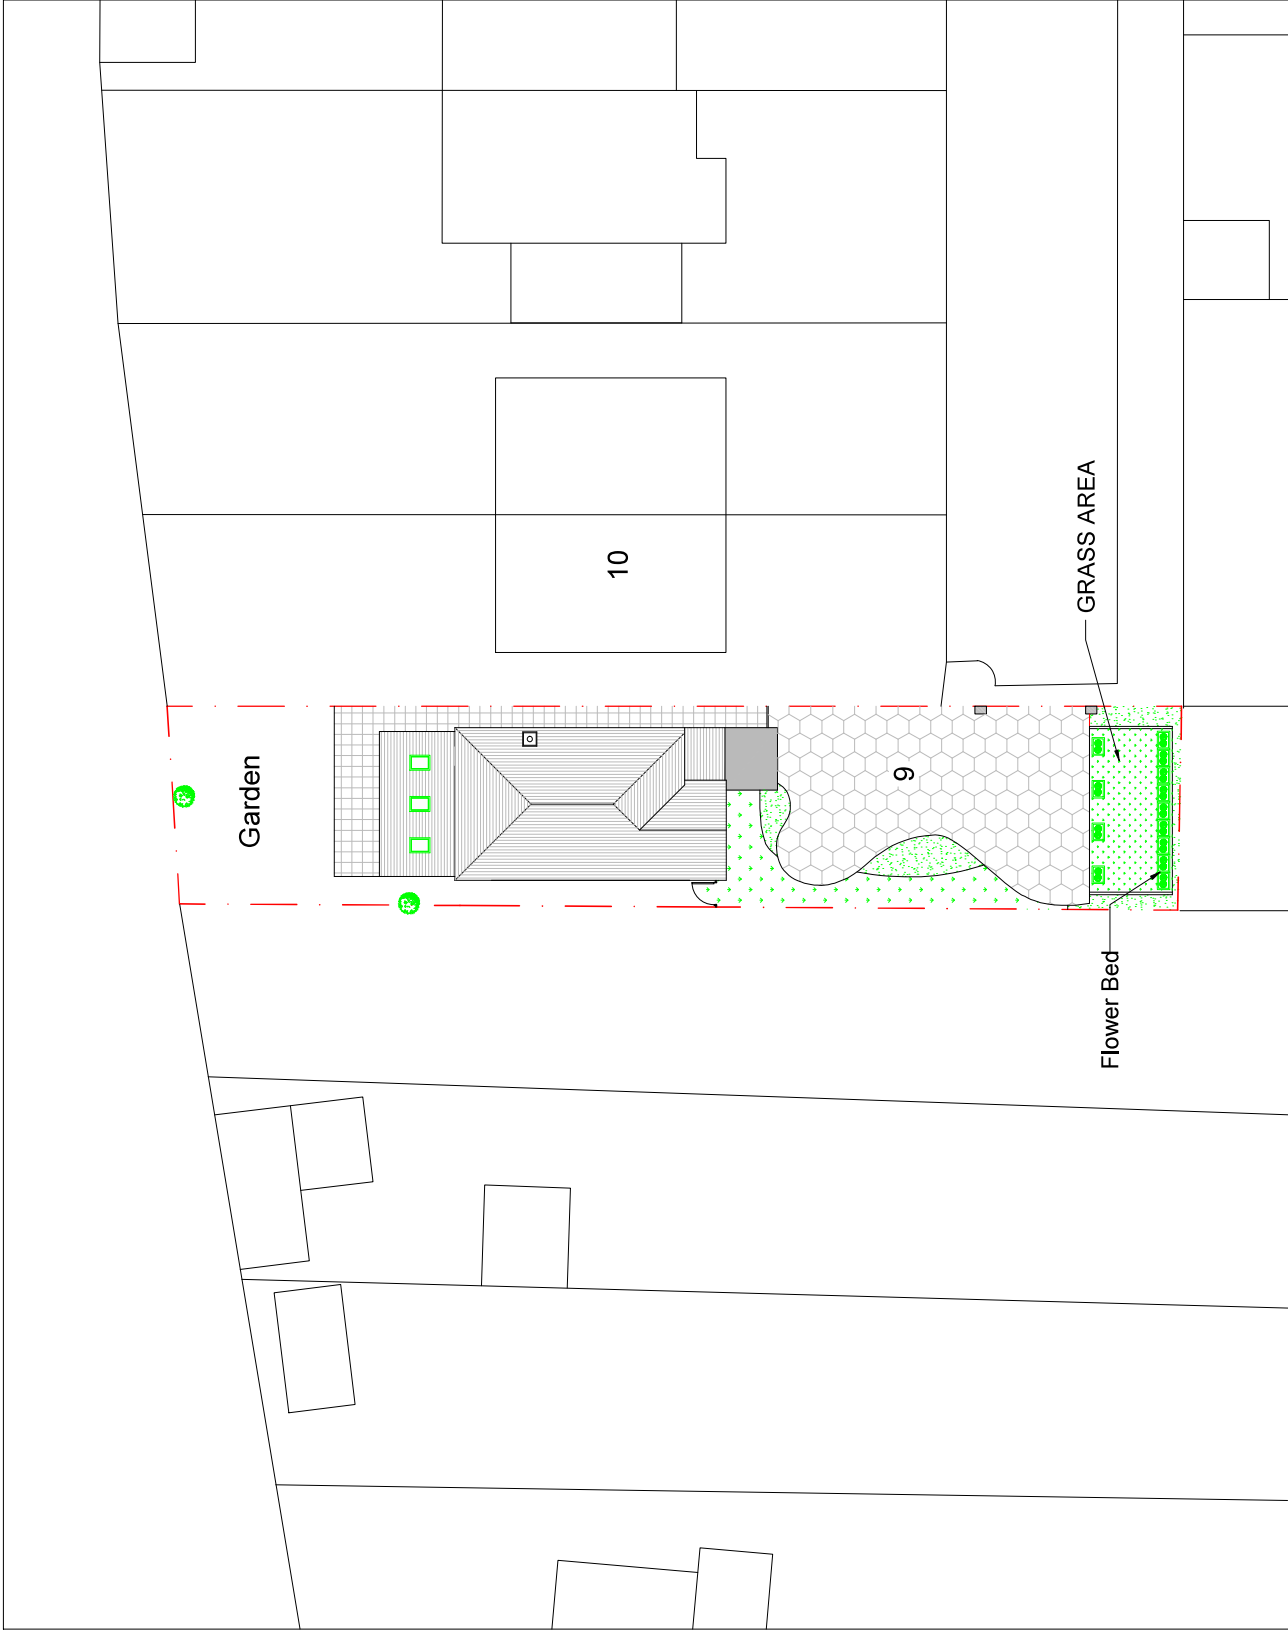

NOTES:

DISCLAIMER:
ALL DIMENSIONS IN MM UNLESS
OTHERWISE STATED.
CONTRACTORS TO CONFIRM ALL
DIMENSIONS ON SITE. ALL DRAWINGS
MUST BE READ IN CONJUNCTION WITH
THE ARCHITECT'S DRAWINGS.

ARCHIMEDES DESIGN LTD
64 ST GEORGES ROAD
ESSEX
IG1 3PQ
Tel: +44 (0) 7889 415 063
EMAIL: archimedesdesignltd@gmail.com

Rev	Date	Details Of Issue	Initials
-----	------	------------------	----------

Status

Planning

Site Address:

9 Turnstone Close, Ickenham,
Uxbridge UB10 8NW, UK

Client:

Mr Mandev Virdee

Project:

0 1 2

10 metres

Proposed Block Plan

Drawn	Date	Scale (or A3)	Revision No.
HD	29/04/2022	1:100	A