


GENERAL NOTES			
Rev	Date	Description	By

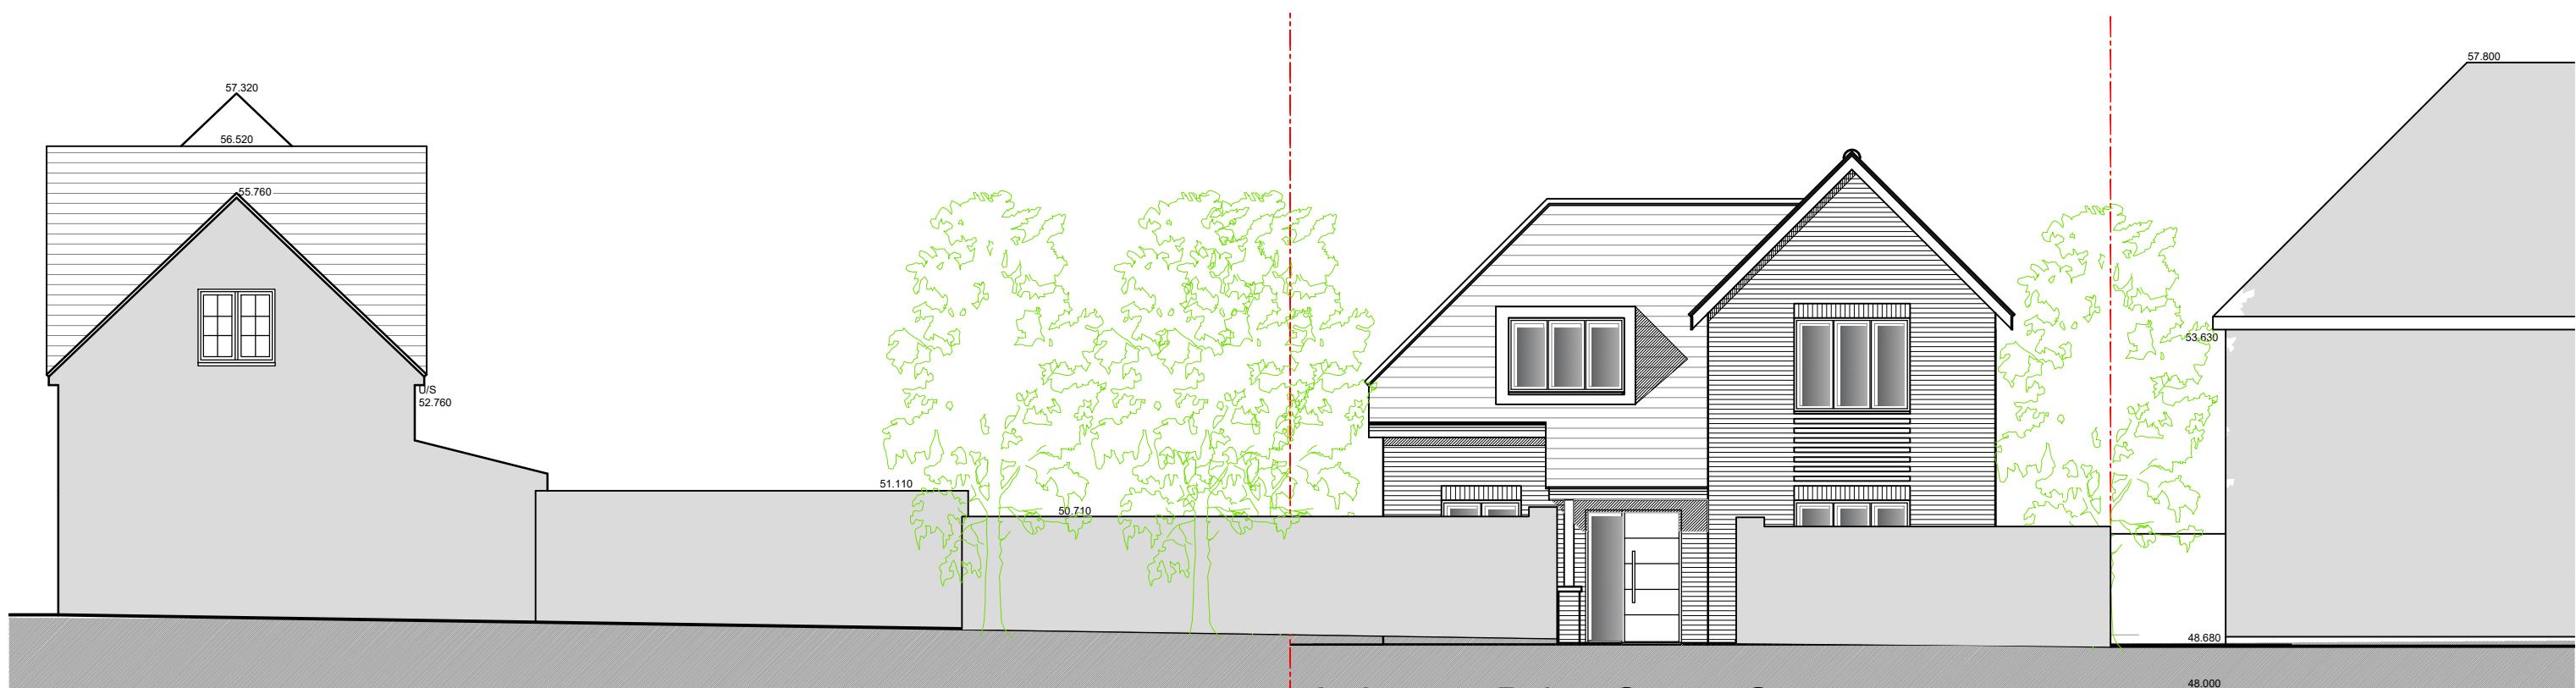

Arlington Drive Street Scene

T: 07305 174448
E: info@rs2architects.co.uk
W: www.rs2architects.co.uk

 **RS2**
Chartered Architects

RIBA 
Client
Mr Kanathan Theverajah

Project
2 Arlington Drive
Ruislip Middx HA4 7RL

Drawing Title
Proposed Rear and Right Elevations

Drawn MH	Date May 2021	Scale @ A3 1:100 approx
Job No 2020-003	Drawing No PL006	Revision

Planning

GENERAL NOTES
 The Scheme Design and Proposals is subject to Town Planning and all other necessary consents.
 All relevant studies are available to the full set of drawings.
 All dimensions, areas and levels given are only approximate and subject to site survey.
 All dimensions are to be checked on site. This drawing is to be read in conjunction with all other consultants and/or specialists drawings/documents and any discrepancies or variations are to be notified to the architects in writing before the affected work commences.
 Queries relating to design, structural element to be referred to the structural engineering consultants, architect and/or specialist.
 The workmanship and materials and implementation to comply with the recommendations of British Standard (BS)8000 parts 1-16 inclusive and with Approved Document to support Regulation 7 1999 edition (incorporating 2000 amendments) of the Building Regulations 2010.
 All design and construction is to be in accordance with the Construction (Design and Management) Regulations 2015.

Scale @ 1:100

