


NORTH

NORTH



Existing Block Plan
(Scale: 1:500)

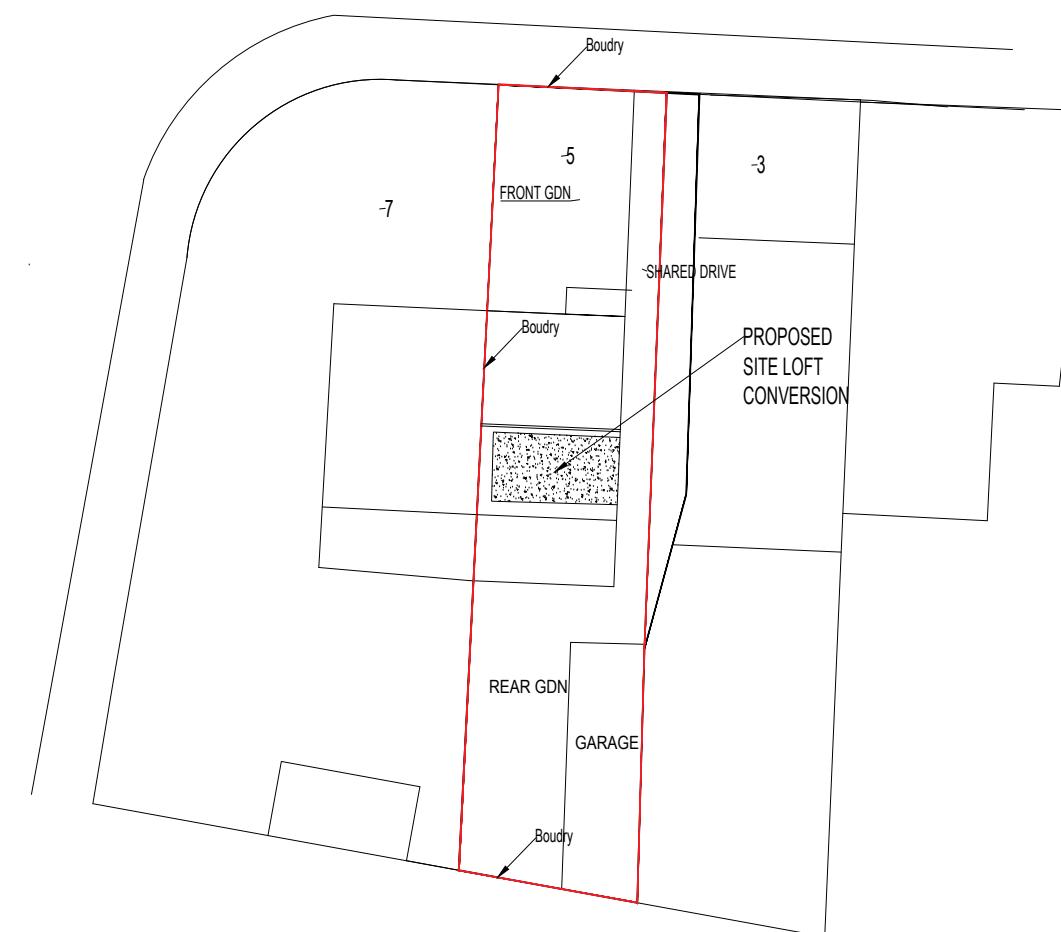

Proposed Block Plan
(Scale: 1:500)

SCALE m 0 5 10 15 20 25 30 35 40 45 50
1:500

REVISIONS	DATE
A	
JOB 5 COMPTON ROAD UB32 AY	
TITLE LOFT CONVERSION	
DRAWING TITLE BLOCK PLAN	
DATE JAN 25	SCALE
DRG No 5 UB32Y/3	REV