



Notes

Highways Ref: 2,314


Existing  
Plan View

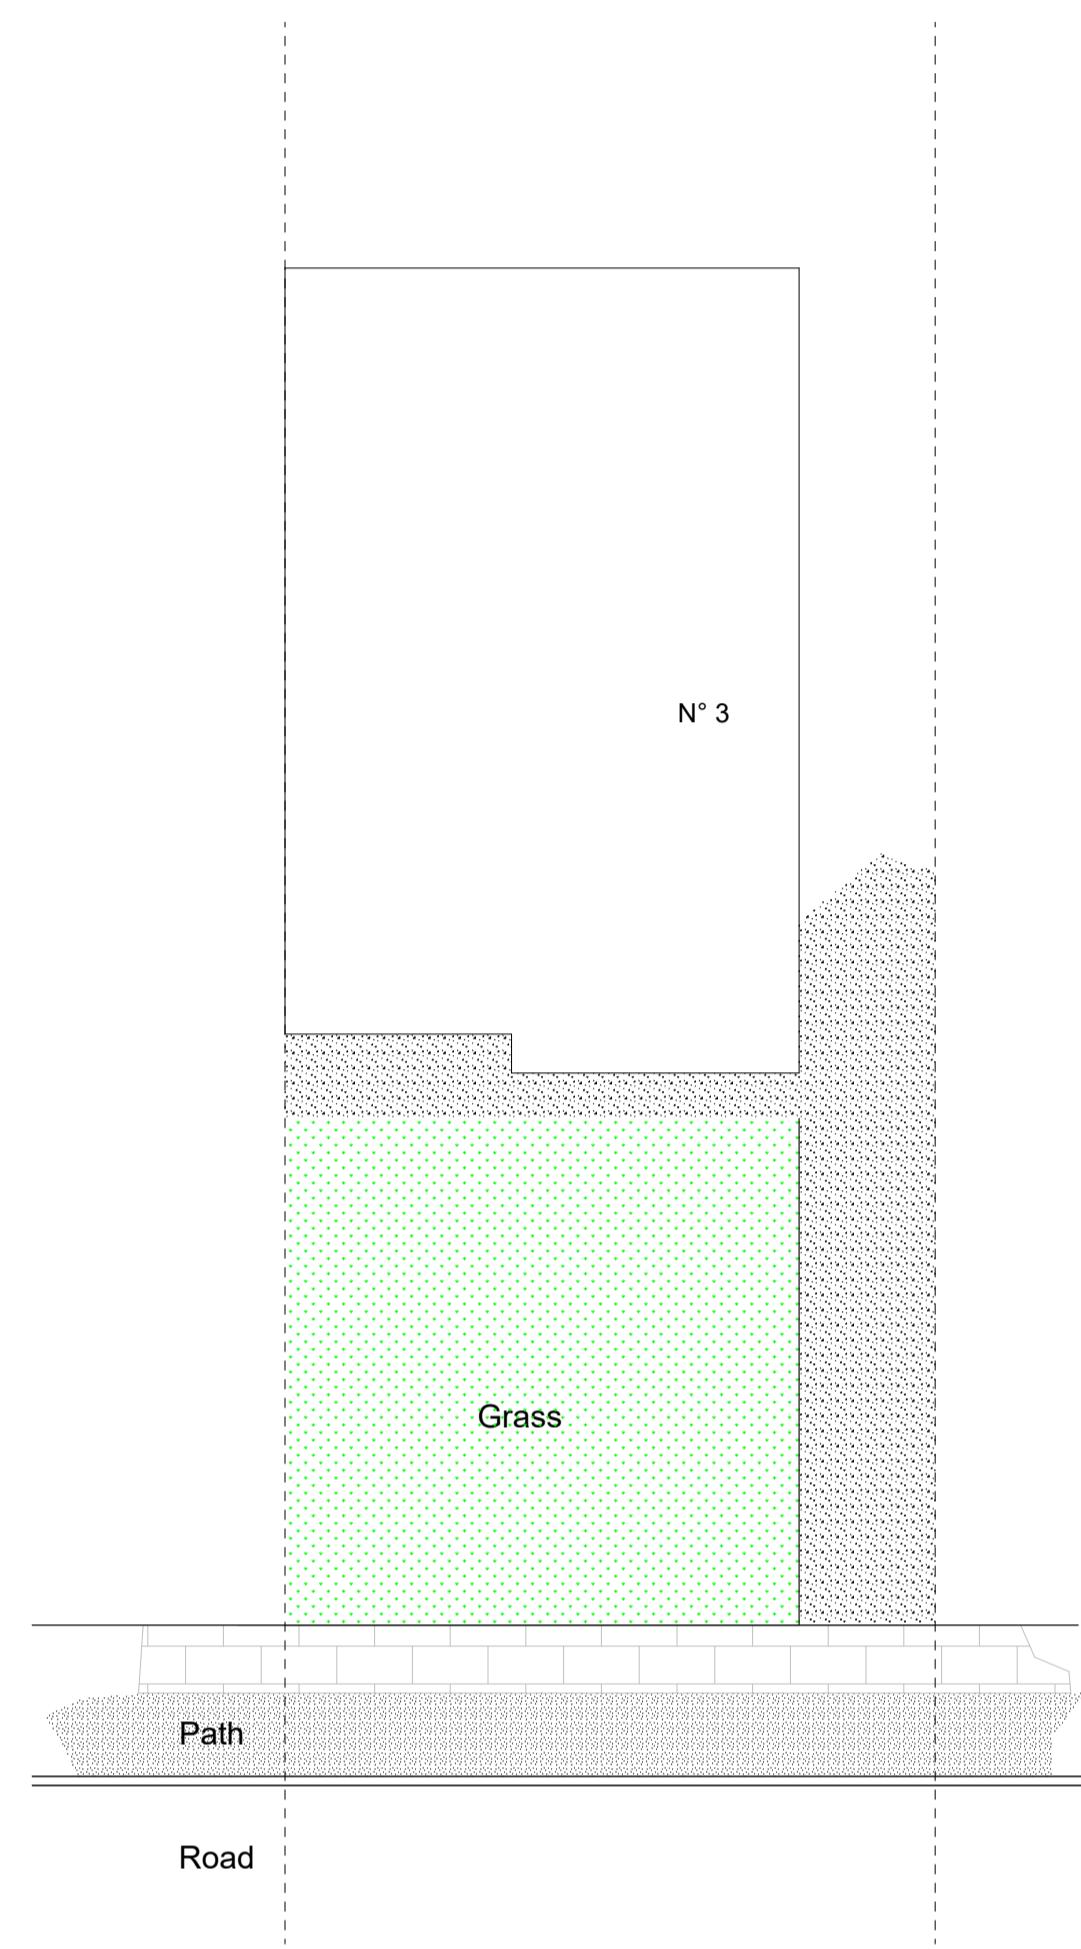


Existing  
Street View

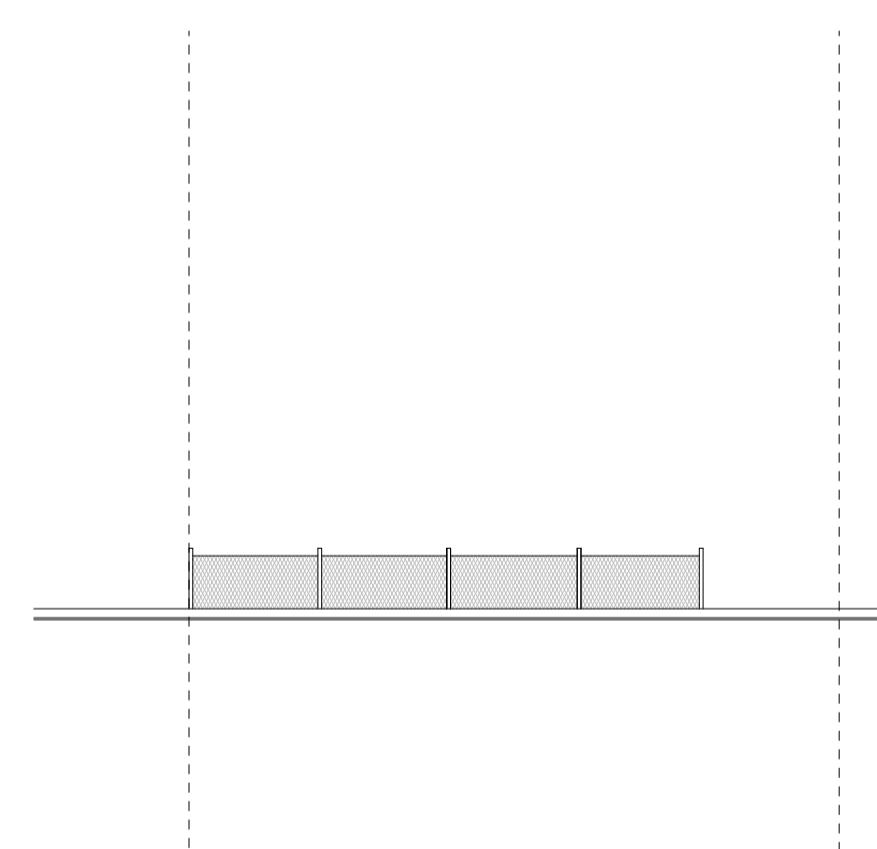

Proposed  
Plan View

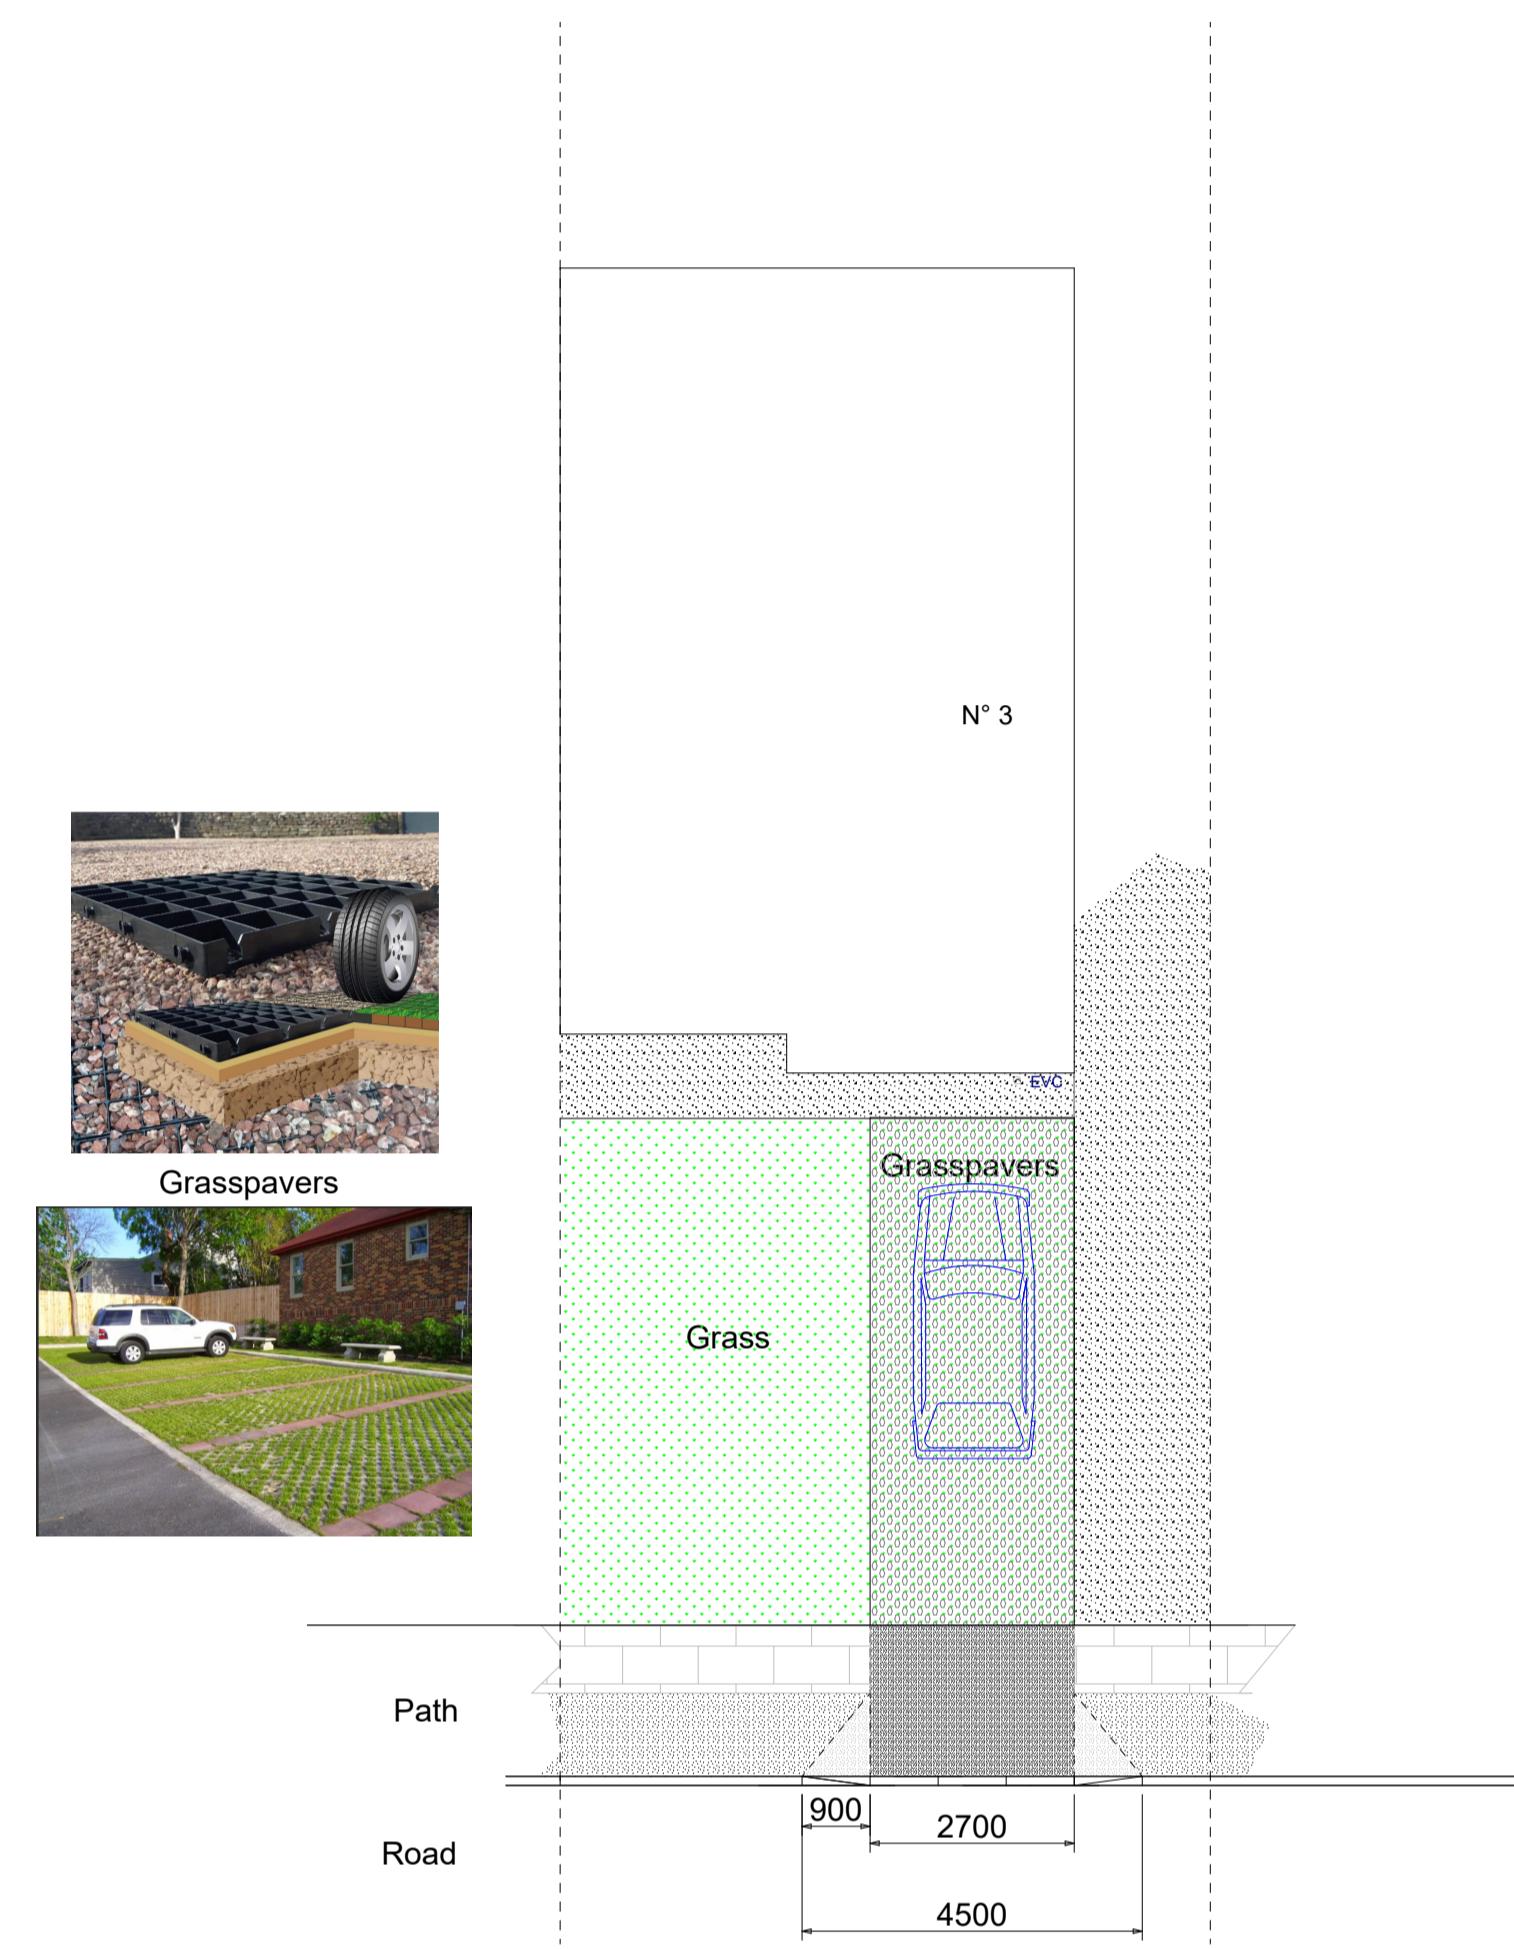

Proposed  
Street View

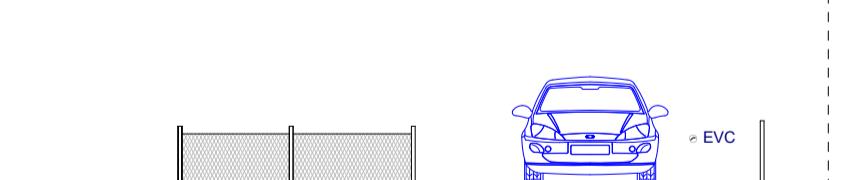

**Drop My Kerb UK**

**Drop Kerb Planning Services**

Project Drop kerb and Hardstanding

3 Fairey Ave  
UB3 4NY

Drawing Title  
Planning

Existing and Proposed  
Client

Vigon Denzil Gonsalves

Drawing No.

001

Date July 2025 Scale 1:100  
Drawn by D Black Checked by  
D Black

Page Size - A1 5000 mm

Drop My Kerb UK  
Tel: 02031314207  
Mob: 07986229016  
E: dropmykerb@yahoo.com

Rev C