


NO MEASUREMENTS TO BE SCALED FROM THE DRAWINGS AND ALL ACTUAL MEASUREMENTS TO BE CHECKED & AGREED WITH CONTRACTOR ON SITE AT THE TIME OF CONSTRUCTION

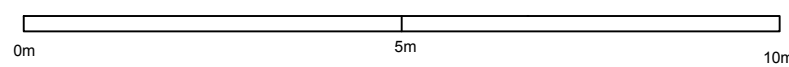

General Notes

	Drg. No.ASM/2306	
No.	Revision/Issue	Date

Firm Name and Address

Middlesex & Herts
7 Elgin Drive
Northwood
Middlesex
HA6 2YR
01923 826280

Project Name and Address

Mrs Asmita Hynes
2 Grove Road
Northwood
Middlesex
HA6 2AP

Project single storey rear extension & garage

Date 13-07-23

Scale 1:100

Sheet

06