


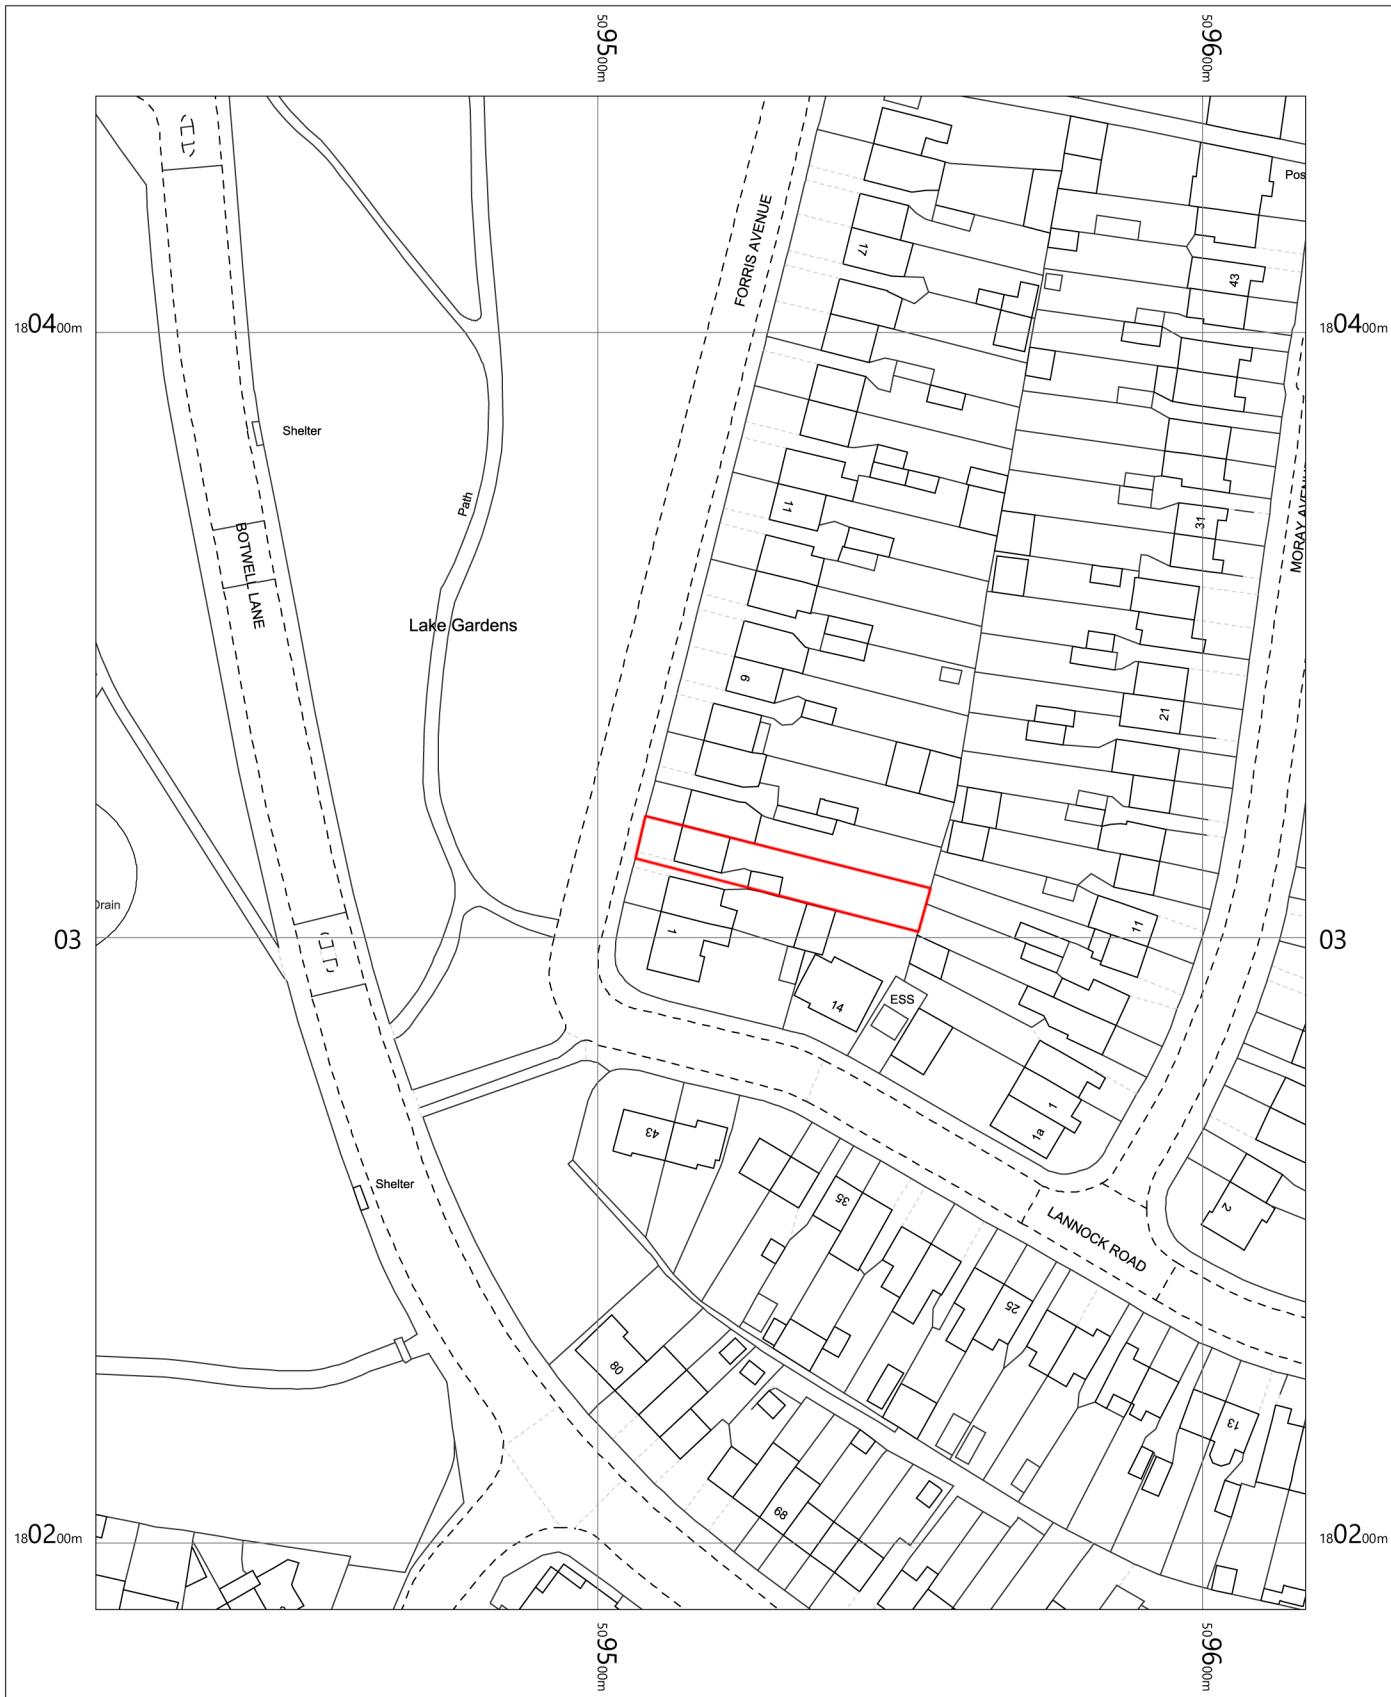

3 Forris Avenue  
Hayes  
Hillingdon  
UB3 2AS

OS MasterMap 1250/2500/10000 scale

1:1250 scale print at A4, Centre: 509517 E, 180314 N

©Crown Copyright Ordnance Survey. Licence no. 100057546

