
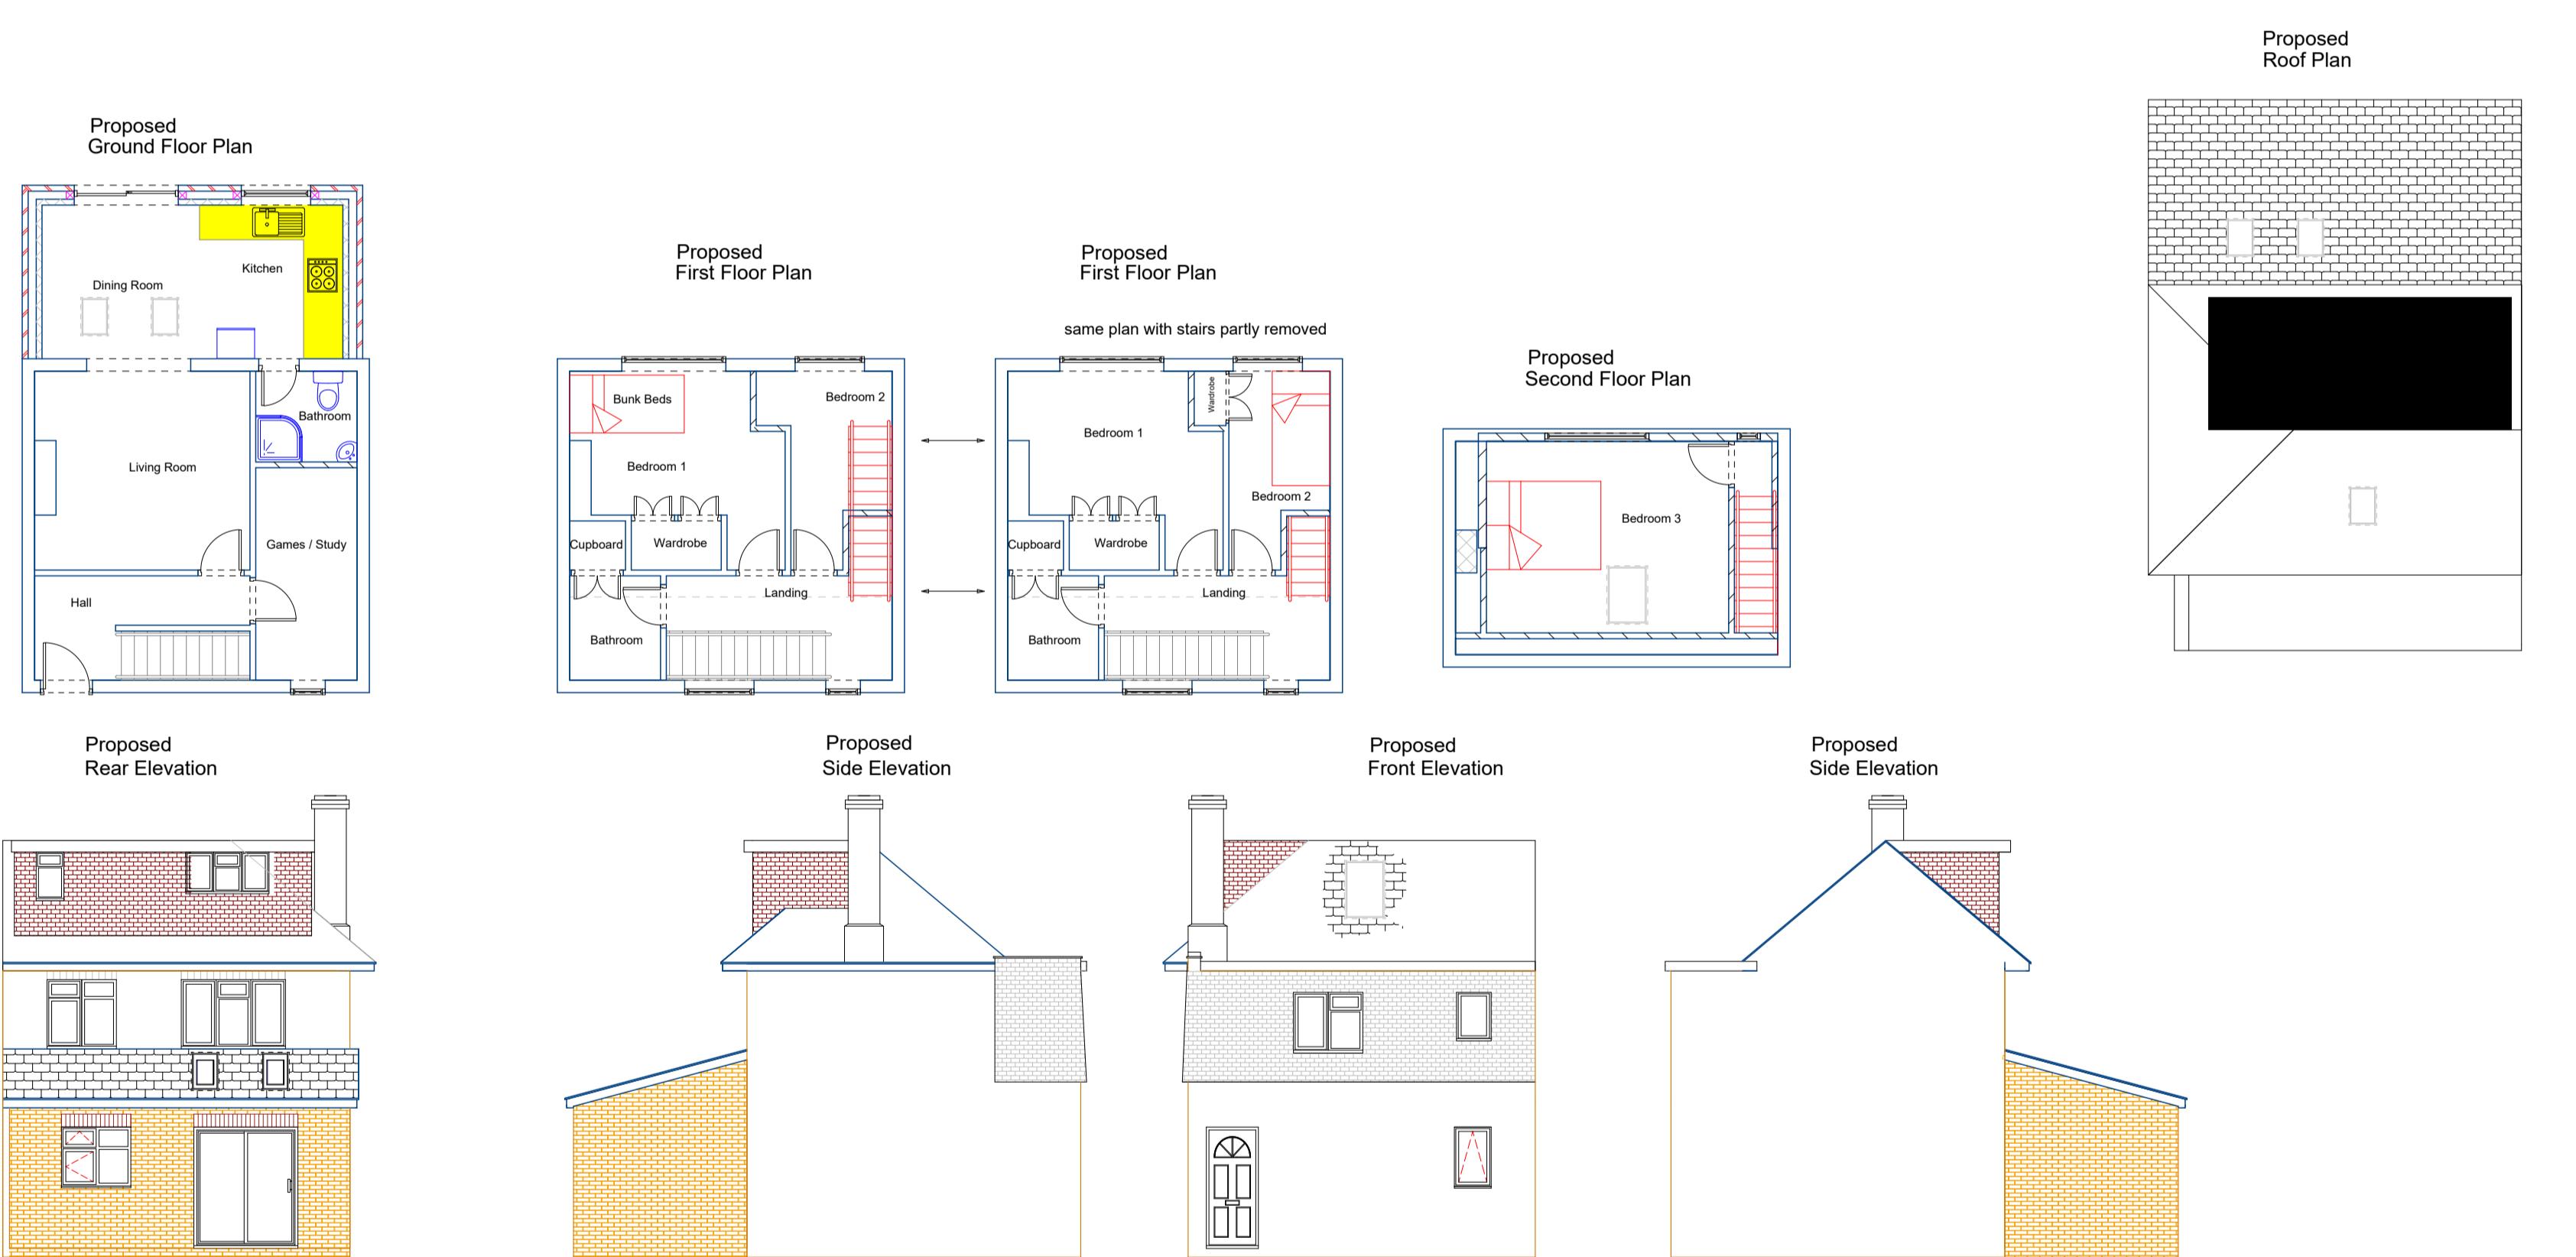


## Notes

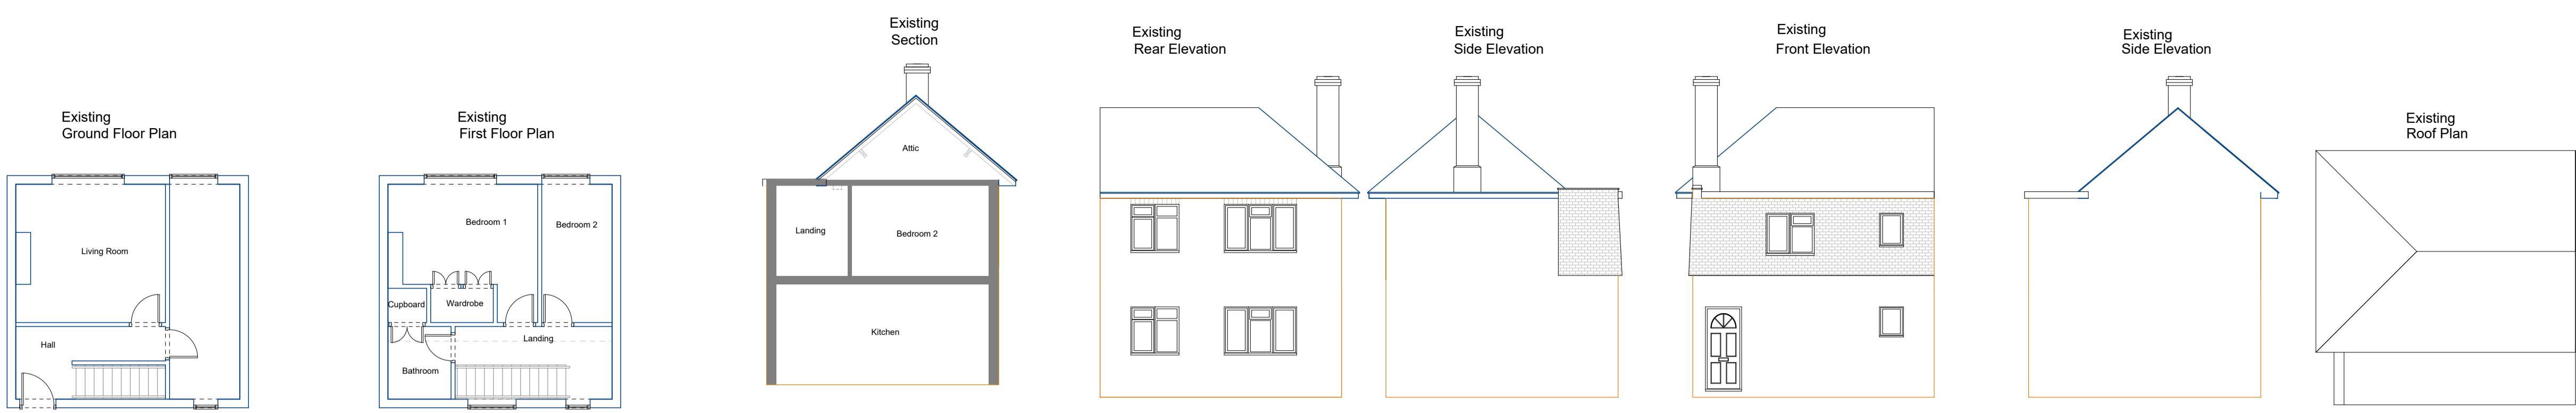

**Plans Express**

Architectural Planning Services

Project Rear Ground floor and part 1st floor extension, Rear roof dormer extension

Flat 6  
18 Firthwood Ave  
Northwood  
HA6 3LX

Drawing Title  
**Planning**

Existing and Proposed Plans

Client  
C K Lebne

Drawing No.  
**001**

Date  
September 2023  
Scale  
1:100  
Drawn by  
D Black  
Checked by  
DWB  
Page Size - A1  
5000 mm

Plans Express  
Tel: 02031314207  
Mob: 07986229016  
E: plansexpress@yahoo.com