


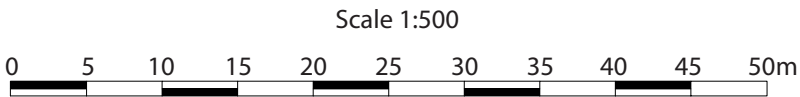

SITE LOCATION PLAN
SCALE 1:500
SITE BOUNDRY :



STATUS: PLANNING

DESIGNED BY: V.P

PROJECT:
LOFT CONVERSION AT REAR WITH DORMER
PROPOSED GROUND FLOOR SIDE EXTENSION TO
THE REAR

TITLE:
SITE LOCATION PLAN

DATE: 28/11/2023

PAGE SIZE: A2

REV: A

SCALE: 1:1250

CLIENT: MR VITTHAL WAGHMARE
1 MAXWELL CLOSE
HAYES
UB3 3DX

DRAWING NUMBER: 1MC/UB33DX/001

SHEET No: 1

Notes:

- The drawings show design intent only, all dimensions to be checked on site prior to construction or production. Construction details to be con tractor/ manufacture by submitting fabrication drawings for Designer's approval
- Design/ drawings is not to be scaled for production and construction purpose.
- All discrepancies and omission on site must be reported to Designer for comment and/or approval prior to commencement of works.
- The designs are subject to approval by Statutory Authorities and any necessary alteration should be made of required to comply with statutory requirements and communicated to the Designer.
- All design concepts and drawings are the property of Viraj Patel; No reproductions, adaptations and/or copies may be made without written permission by Viraj Patel.