
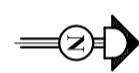


Contact:
 Email: rabinkhadka@hotmail.co.uk,
 Cell: 044 + 078 3293 8374
 Web site: www.bluearcdesign.co.uk

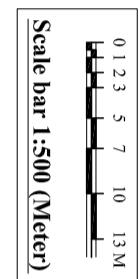

Site Area Calculation

Total Side/Rear garden Area: 132.20 Sq.M


Existing Rear extension : 27.36 Sq.M

Proposed out Building : 34.65 Sq.M

Total build up : 62.01 Sq.M

So, Total area covered by new build is less than 50 % of total rear garden.

Rev. Description By Ckd Date

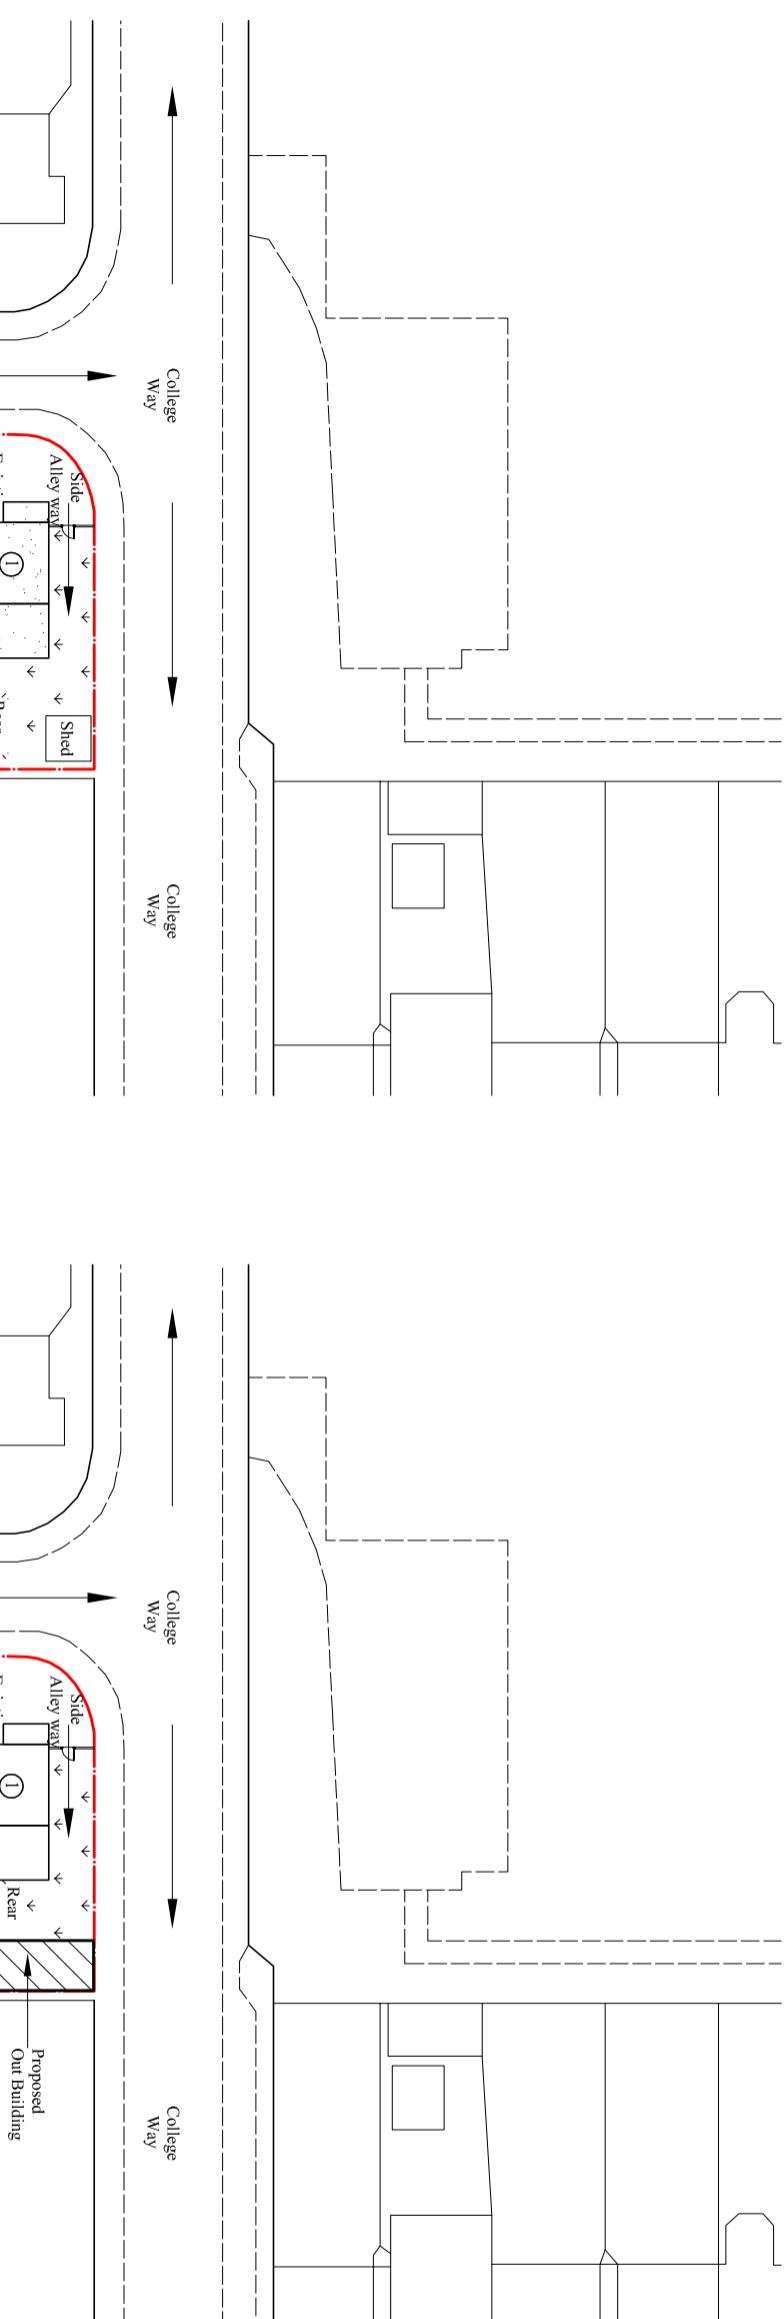

Client:

Mr. Vittthal Waghmare.

Project:

Proposed Detached out Building for Work from Home, Physical fitness and storage.


Location:
 1 Maxwell Close, Hayes,
 Middlesex, UB3 3DX.

Status:

PLANNING


Existing Block Plan

Scale:1:500
 ○ = Trees

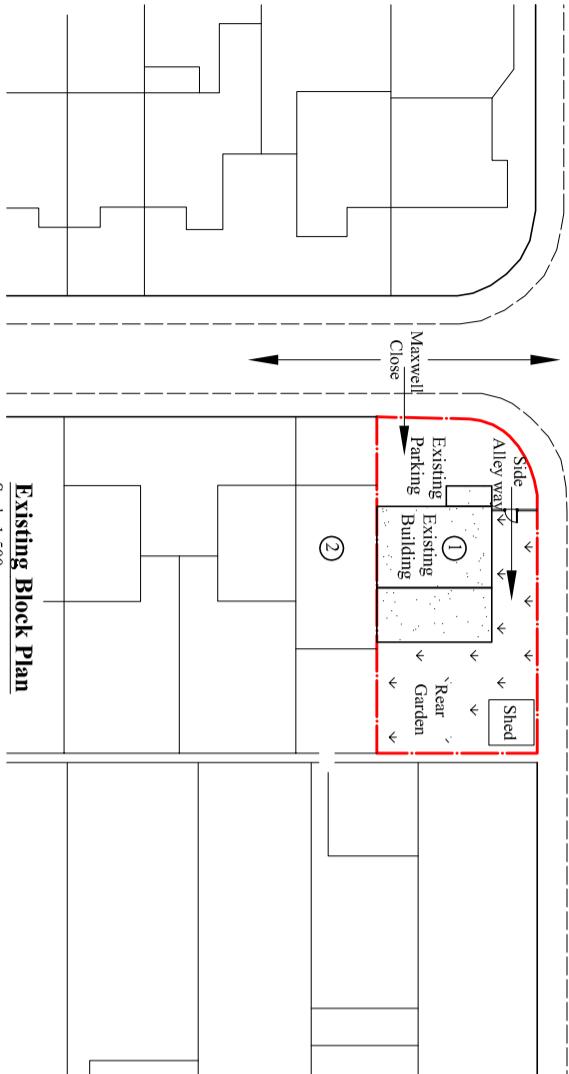


Proposed Block Plan

Scale:1:500
 ○ = Trees

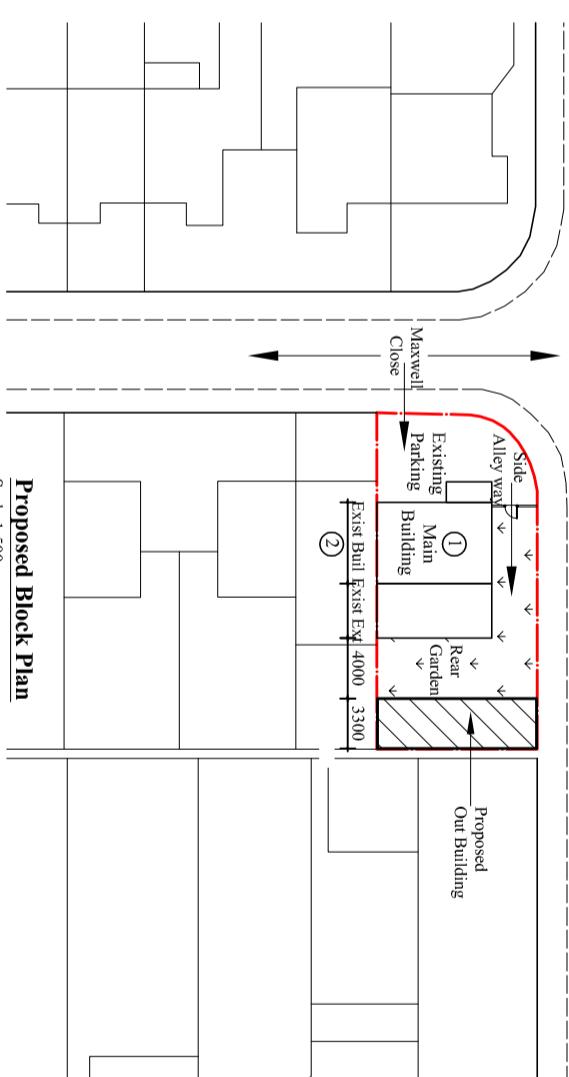

Existing Block Plan

Scale:1:500
 ○ = Trees

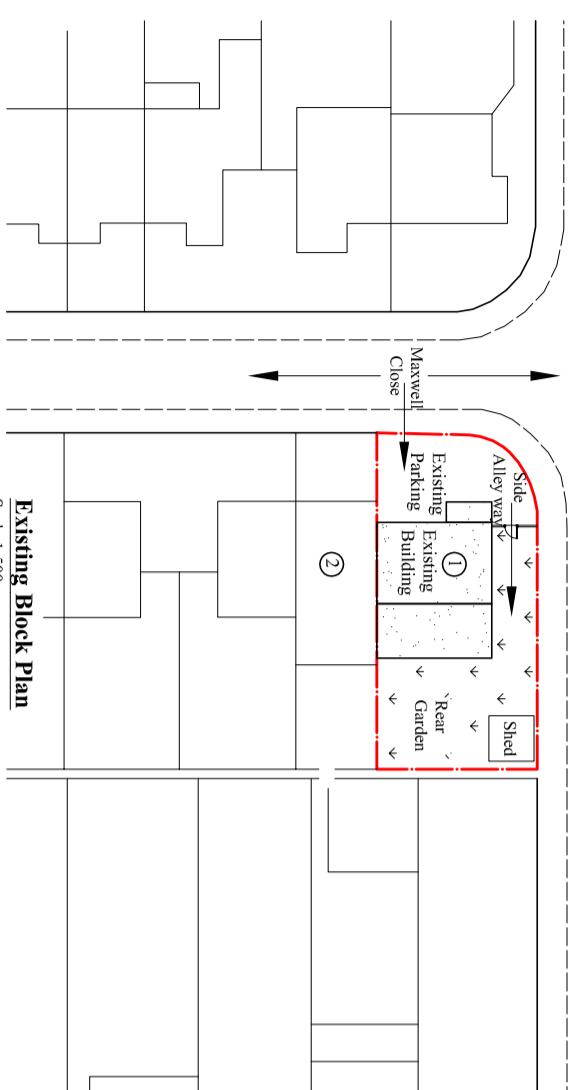

Notes:
 © 2025 Blue Architecture Limited.
 All rights reserved.
 All drawings are for the purpose of gaining
 Planning Permission approval only.
 All written dimensions to be taken in
 preferences to scaled dimensions.