


THE CONTRACTOR MUST VERIFY ALL DIMENSIONS ON SITE BEFORE MAKING SHOP DRAWINGS OR COMMENCING WORK OF ANY KIND. NO DIMENSIONS TO BE SCALED FROM THIS DRAWING.

REV. DATE REVISION

12 units
5no 1bed
4no 2 bed
3no 3 bed

Drawing Legend	
	1B Unit
	2B Unit
	3B Unit

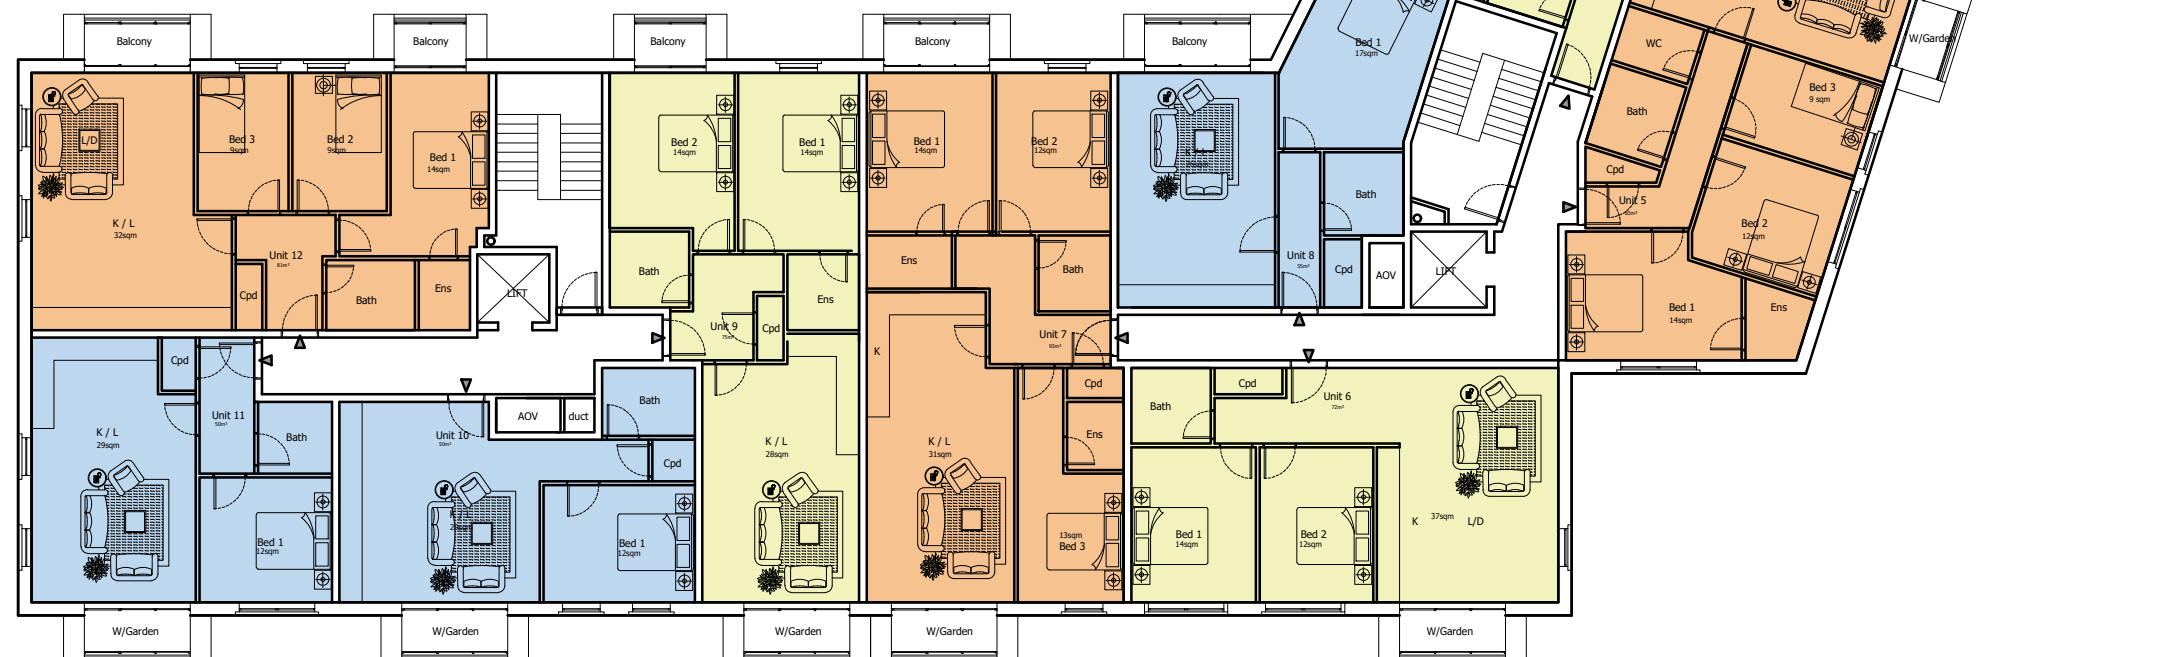

PLANNING

Osel architecture

PROJECT:
STATUS PARK

CLIENT:
BMR PROPERTY

DRAWING:
PROPOSED PLANS
TYPICAL FLOORPLAN

DRAWING No.:
E21-038/PRP001

REV:
-

SCALE: 1:200@A3

DRAWN: RC DATE: 12.01.23

CHECKED: DATE:
G.04 | The Record Hall | 16-16A Baldwin's Gardens | London | EC1N 7RJ
Tel: 020 7224 2447

E-mail: admin@oselarch.co.uk Web: www.oselarchitecture.co.uk
©COPYRIGHT EXISTS ON THE DESIGNS AND INFORMATION SHOWN ON THIS DRAWING

01 Typical Floor
Scale 1:200

SCALE 1:200
SCALE 1:1

