



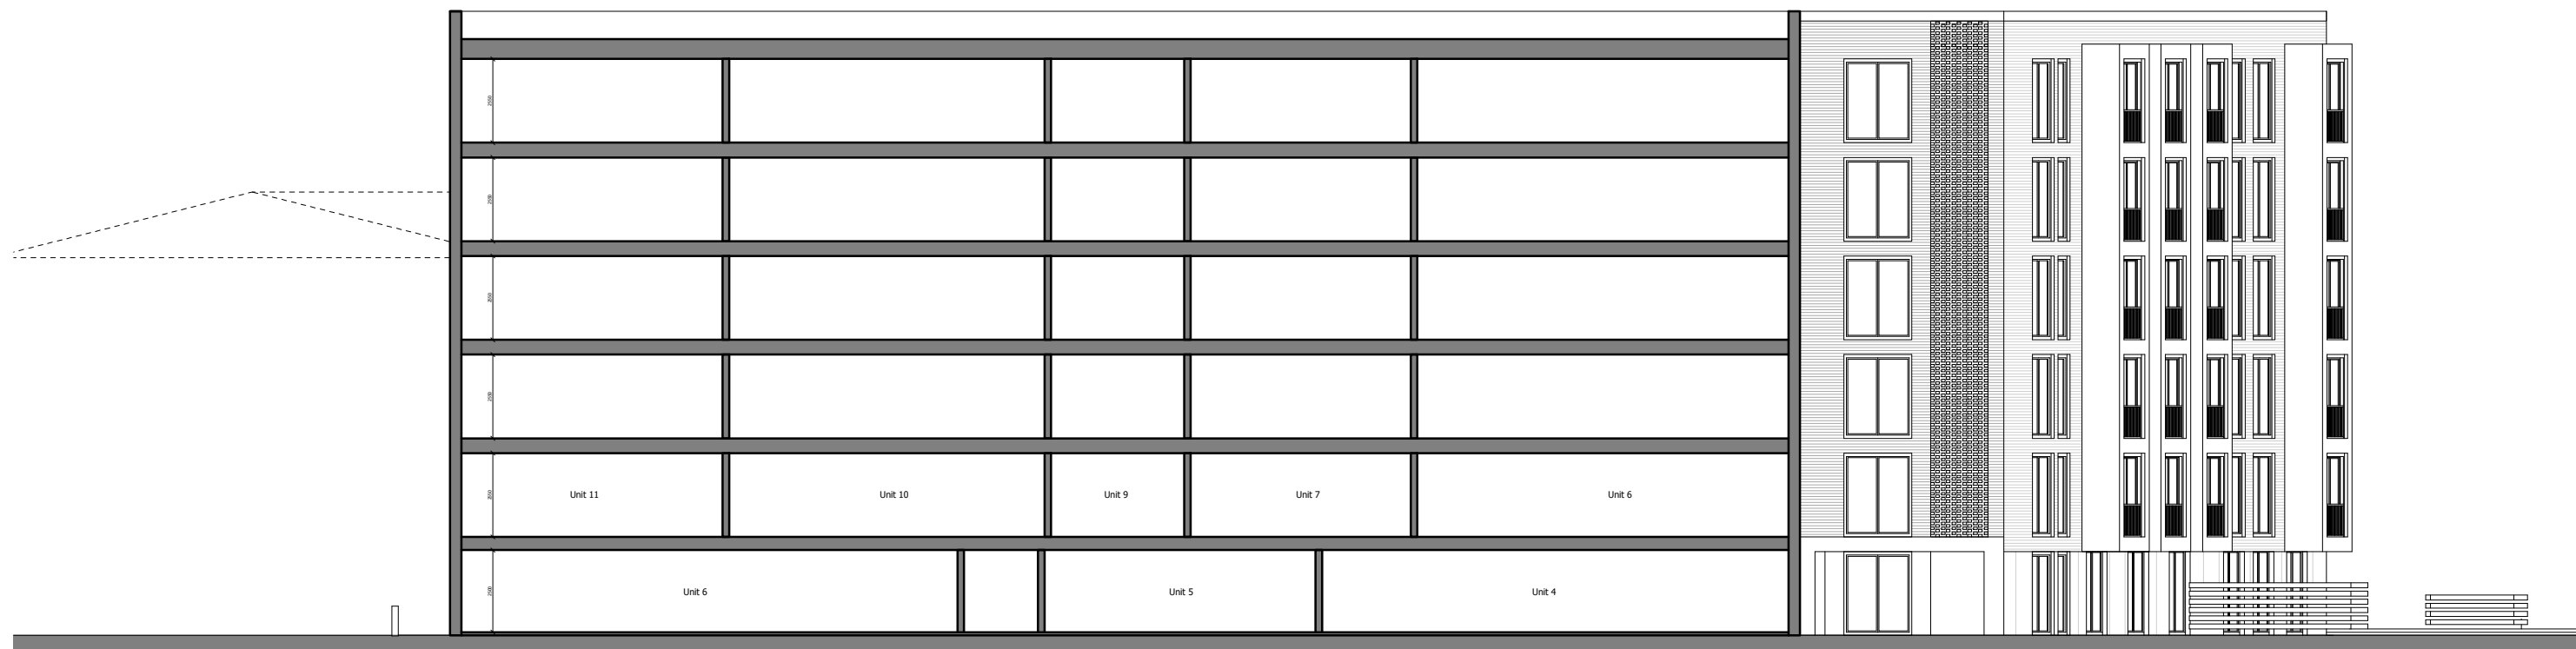

01 Proposed Long Section
Scale 1:200

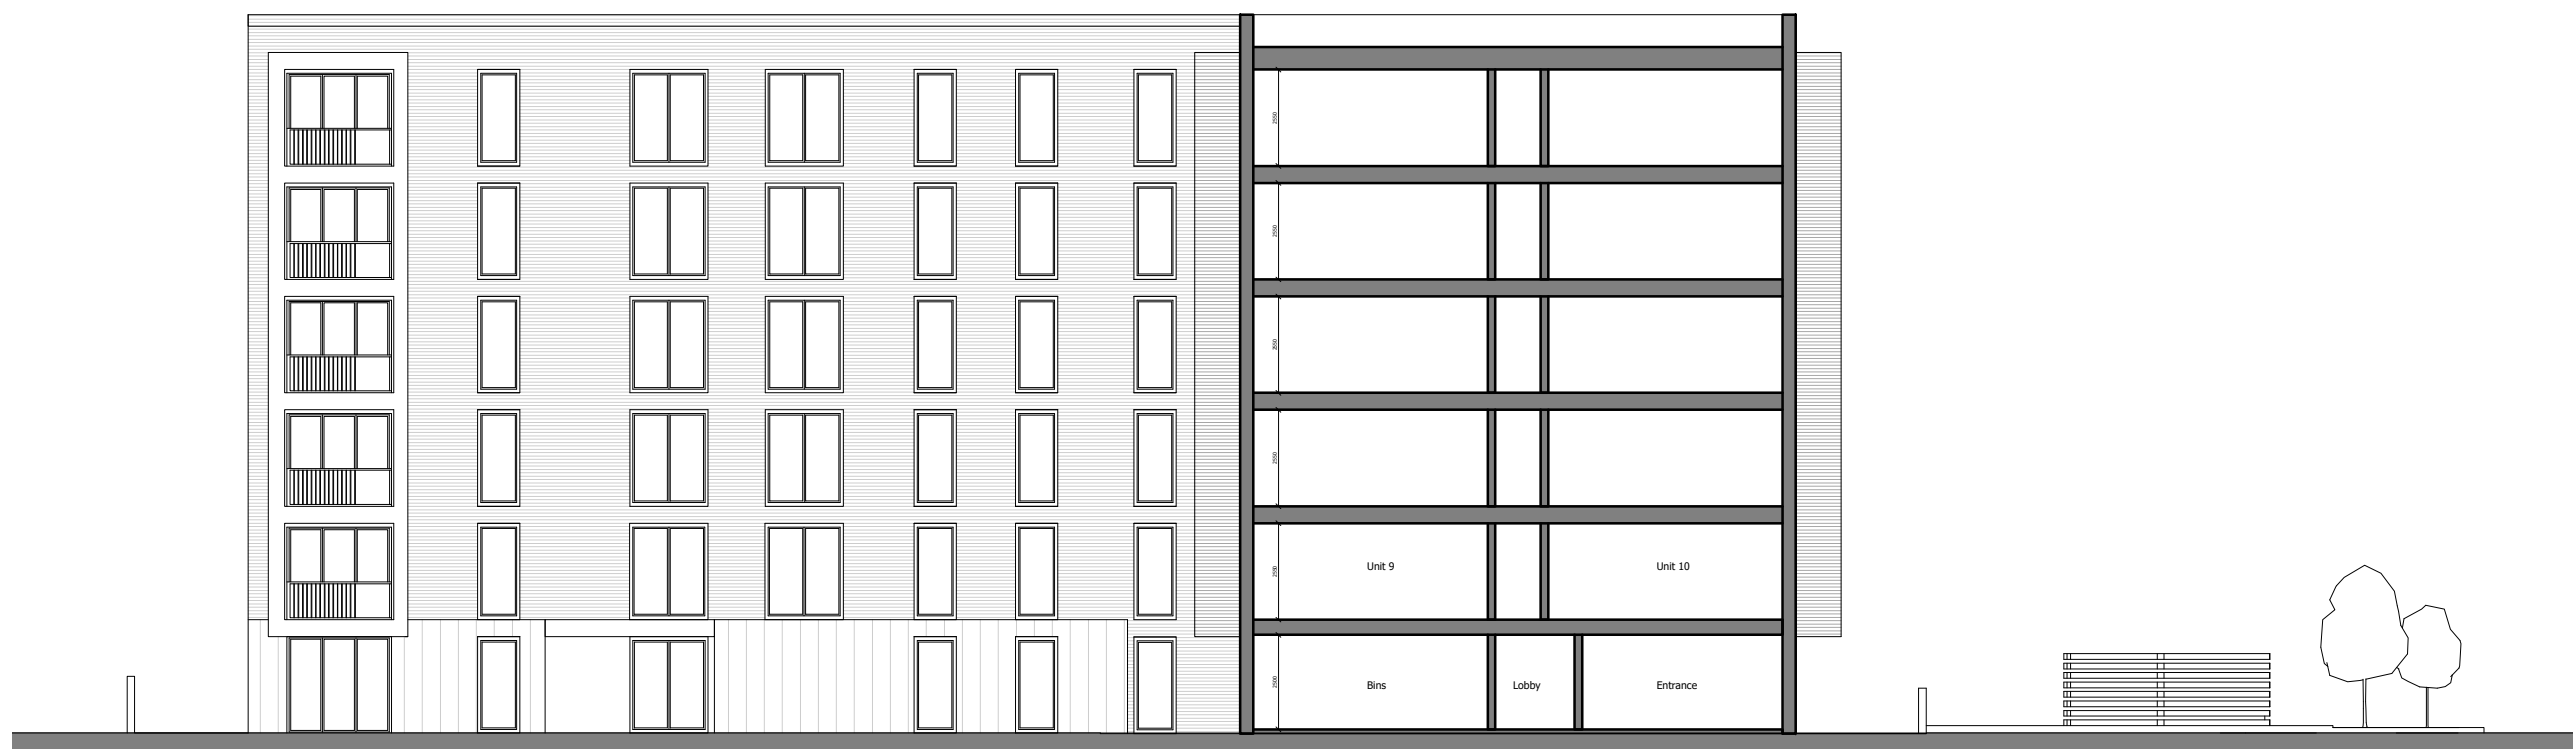

02 Proposed Short Section
Scale 1:200

PLANNING

Osel architecture

PROJECT:
STATUS PARK

CLIENT:
BMR PROPERTY

DRAWING:
PROPOSED SECTIONS

DRAWING No.:
E21-038/PRS001

REV:
-

SCALE: 1:200@A3

DRAWN: RC

DATE: 12.01.23

CHECKED:
G.O. | The Record Hall | 16-16A Baldwin's Gardens | London | EC1N 7RJ
Tel: 020 7254 2447

E-mail: admin@oselarch.co.uk Web: www.oselarchitecture.co.uk
©COPYRIGHT EXISTS ON THE DESIGNS AND INFORMATION SHOWN ON THIS DRAWING

SCALE 1:200
SCALE 1:1

