


THE CONTRACTOR MUST VERIFY ALL DIMENSIONS ON SITE BEFORE MAKING ANY CONSTRUCTION. DIMENSIONS SHOWN ON THIS DRAWING ARE FOR INFORMATION ONLY. NO DIMENSIONS TO BE SCALED FROM THIS DRAWING.

REV.	DATE	REVISION
B	06.10.23	Response to planning comments
C	28.05.24	Planning refusal response

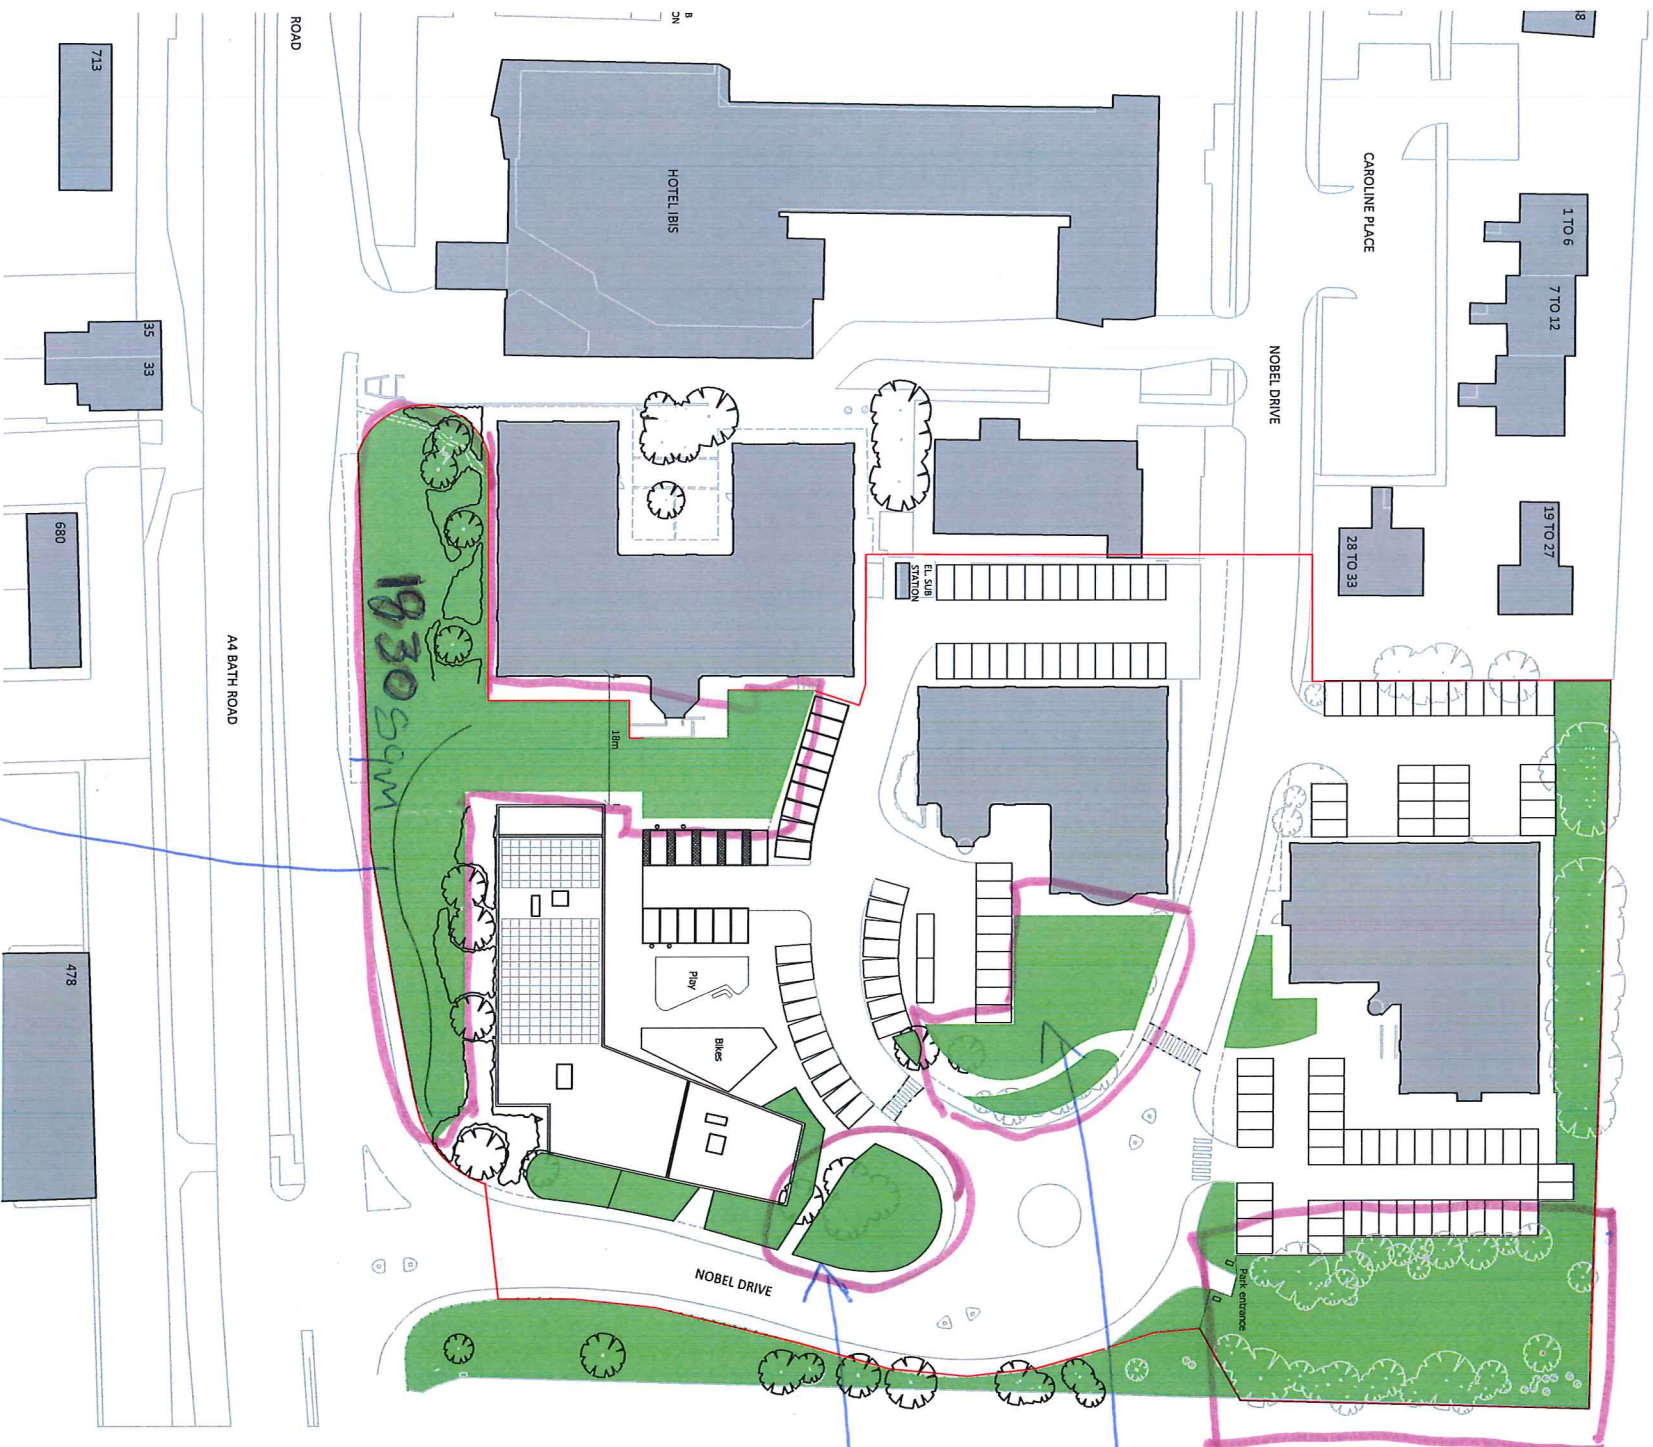

Key

Soft landscaping / usable amenity space
For detail refer to landscape proposal

PLANNING

Osel architecture

PROJECT:
STATUS PARK
BATH ROAD
HEATHROW

CLIENT:
BNR HEATHROW

DRAWING:
ESTATE MASTER
PLAN

DRAWING NO.:
E21-038/SIT100

REV:
C

SCALE: 1:500@A1
DRAWN: WTM
DATE: 12/12/2022
CHECKED:
GCM | The Board Hall | 16-16A Bakers' Gardens | London | EC1N 7BU
Tel: 020 7263 2440
E-mail: admin@oselarch.co.uk Web: www.oselarchitecture.co.uk
COMPILED BASED ON THE DESIGN AND INFORMATION SHOWN ON THIS DRAWING