

SCALE 1:100 0m 1m 2m 4m 6m 8m 10m  
SCALE 1:1 0m 10mm 20mm 40mm 60mm 80mm 100mm


REV. DATE REVISION  
P1 06.06.24 Issued for comment



### Drawing Notes

- 1 London stock facing brickwork
- 2 Projecting Winter Garden feature clad with London Stock facing brickwork.
- 3 Polyester powder coated, double glazed aluminium windows. Colour: dark brown/ bronze.
- 4 Polyester powder coated, double glazed aluminium sliding door to Winter Garden. Colour: dark brown/ bronze.
- 5 Balustrade/guarding, dark brown/bronze flat section uprights and handrails.
- 6 Solid aluminium balustrade panel to provide visual variation.
- 7 Obscured glazed modesty panel 1.8m high beyond back of balcony.
- 8 Full height vertical angled rails to provide visual animation to east facade, whilst ensuring privacy is maintained between new built units and the established residential units at Vista Court, 18m to the east.
- 9 Projecting brick feature detail.
- 10 Polyester powder coated aluminium clad main entrance porch, finished to match window frames.
- 11 Polyester powder coated handrail to guard non- terrace flat roof areas.
- 12 Polyester powder coated aluminium canopy over secondary entrance.
- 13 Projecting balcony enclosure with London Stock facing brickwork.

01 Section A  
Scale 1:100

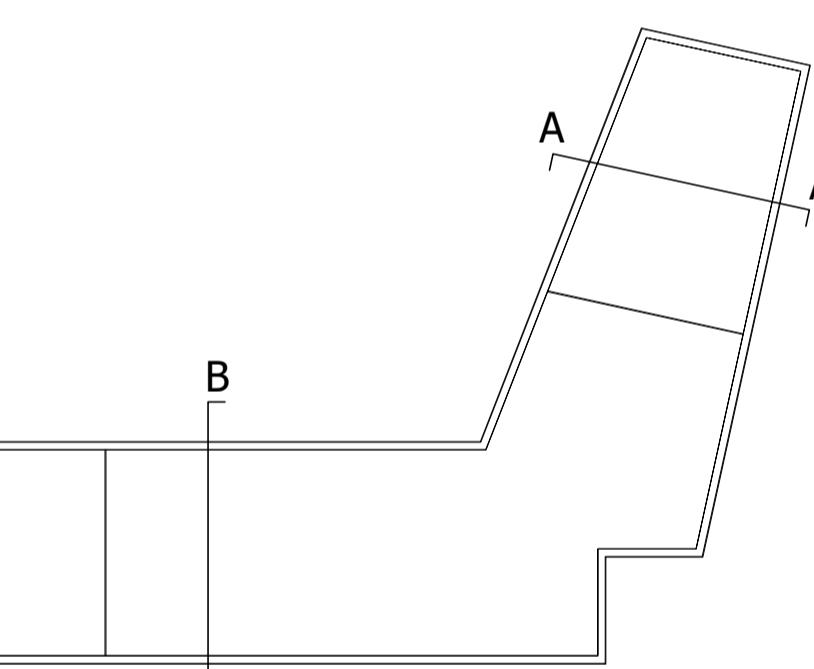

### PLANNING

Osel architecture

PROJECT:  
Status Park, Heathrow

CLIENT:  
MBH HEATHROW LTD.

DRAWING:  
Proposed Sections

DRAWING No.:  
E21-038/PRS001

REV:  
P1

SCALE: 1:100@A1

DRAWN: DW

DATE: 05.06.24

CHECKED: TM

DATE:

G04 The Record Hall | 16-16A Baldwin's Gardens | London | EC1N 7RJ

Tel: 020 7224 2447

E-mail: admin@oselarch.co.uk Web: www.oselarchitecture.co.uk

©COPYRIGHT EXISTS ON THE DESIGNS AND INFORMATION SHOWN ON THIS DRAWING

02 Section B  
Scale 1:100