




EXISTING

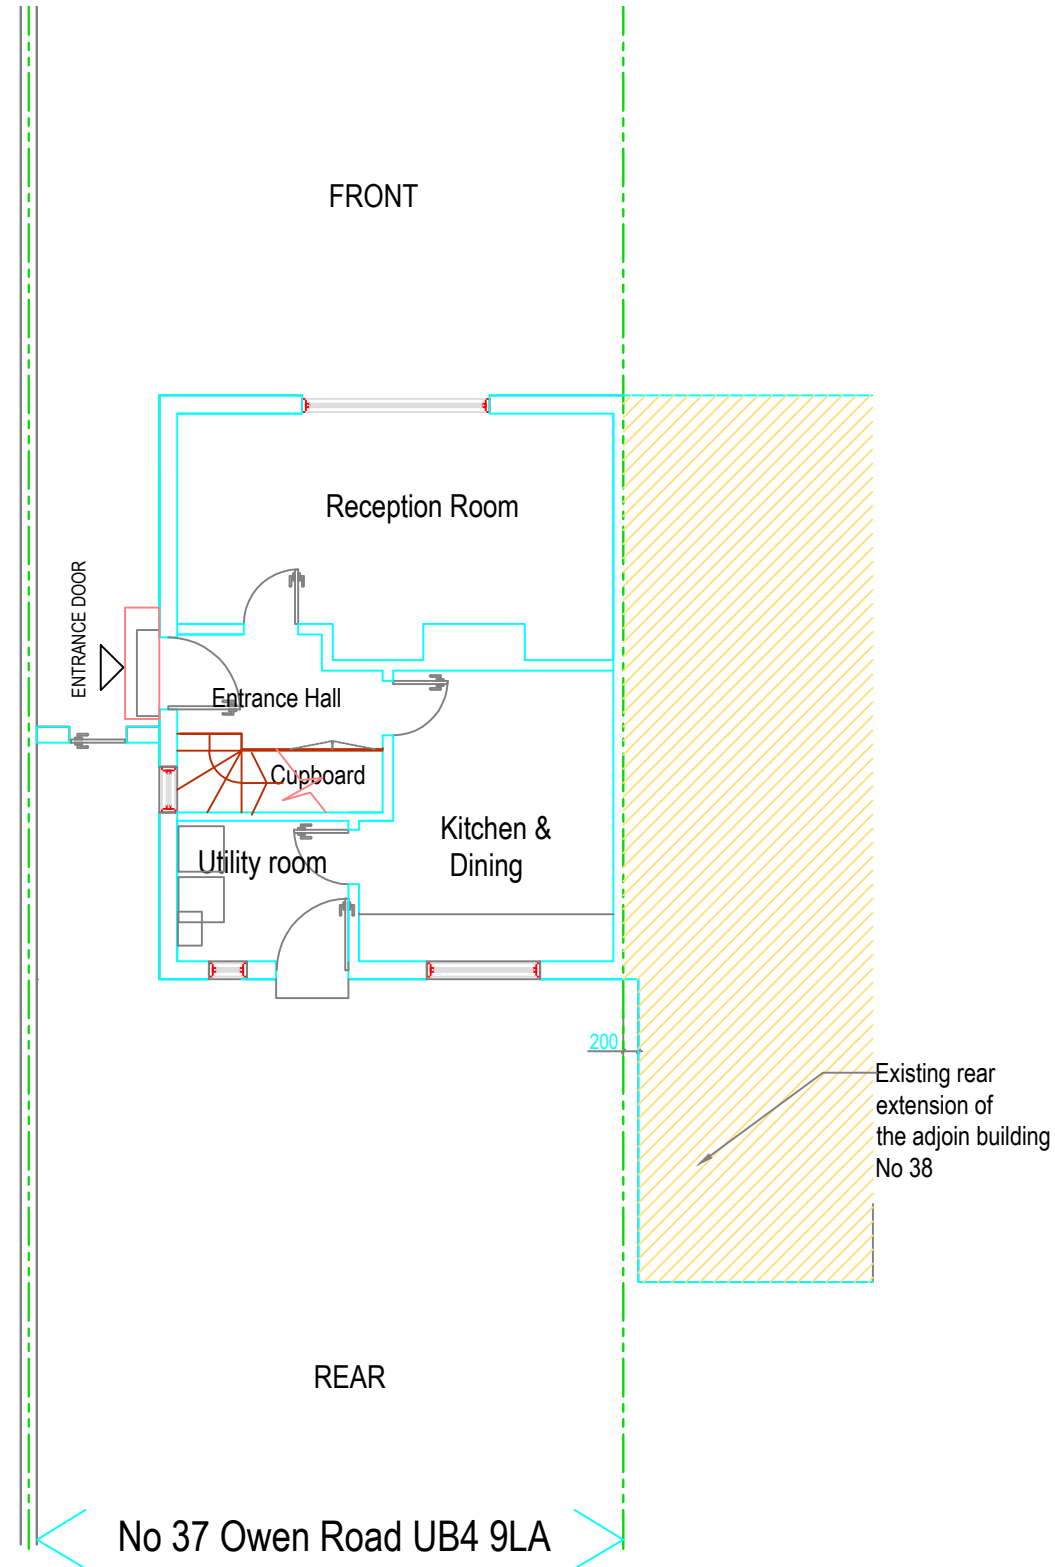

GROUND FLOOR
Scale 1:100 @ A3

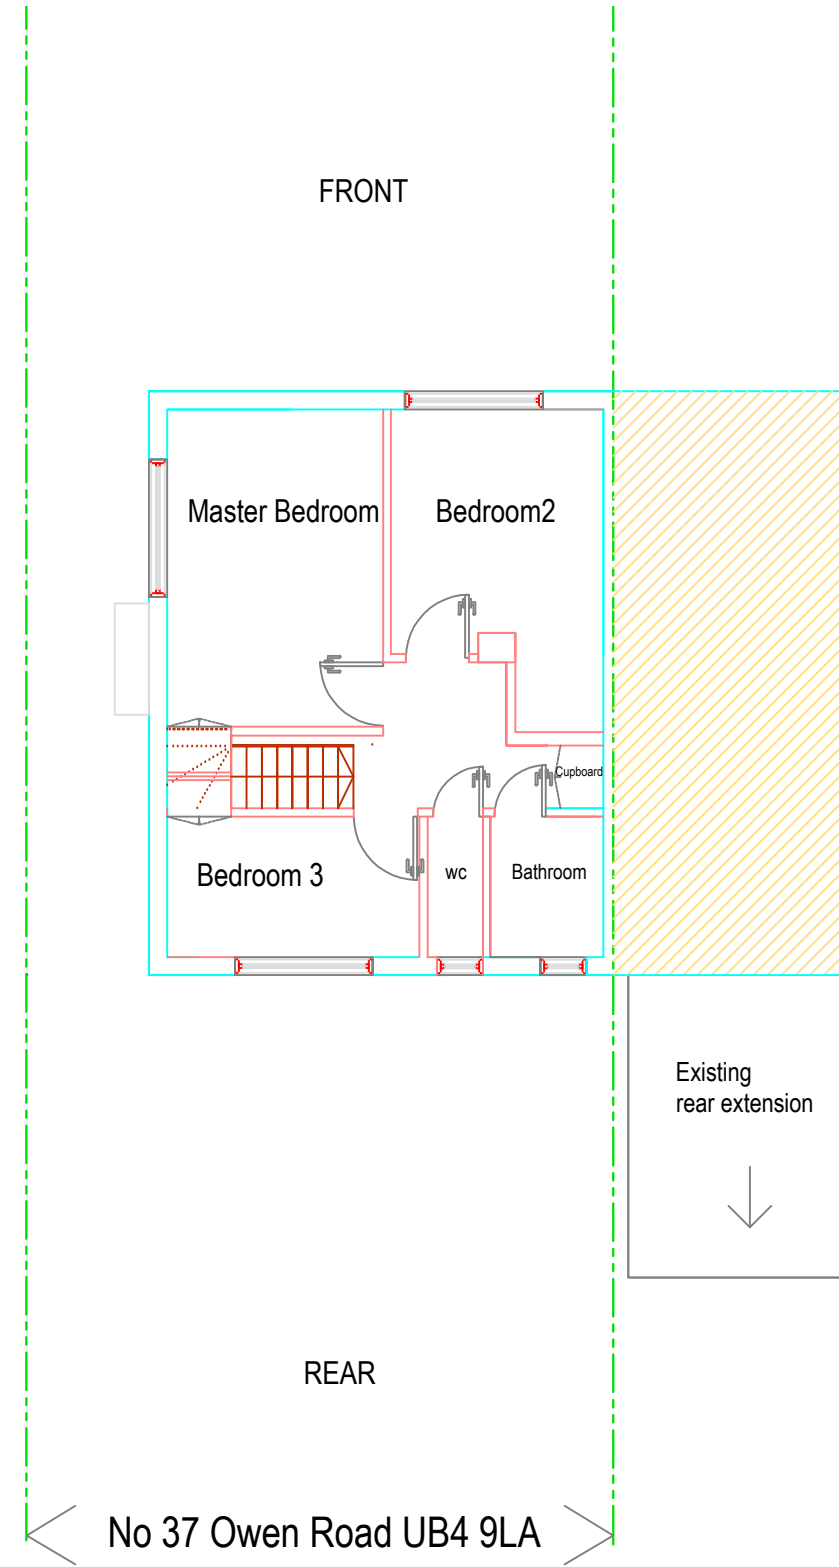

FIRST FLOOR
Scale 1:100 @ A3

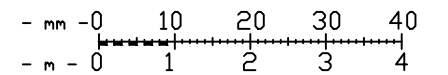

Rev	Desc	By	Date	Ch
REVISIONS				

arkluta

15 Ashfield Road
London
W3 7JE

Tel (+ 44) 0208 743 5600
Mob (+ 44) 077 69811452
E-mail: arkluta@hotmail.co.uk

Project:

37 OWEN ROAD
HAYES, UB4 9LA

Client :

Title:

EXISTING

GROUND FLOOR & FIRST FLOOR

Scale:
1:100@A3

Date:
SEP 2022

Drawing No:
22-SR-01L

Drawn by:
GME

Checked by:
LV

Rev: