




PROPOSED

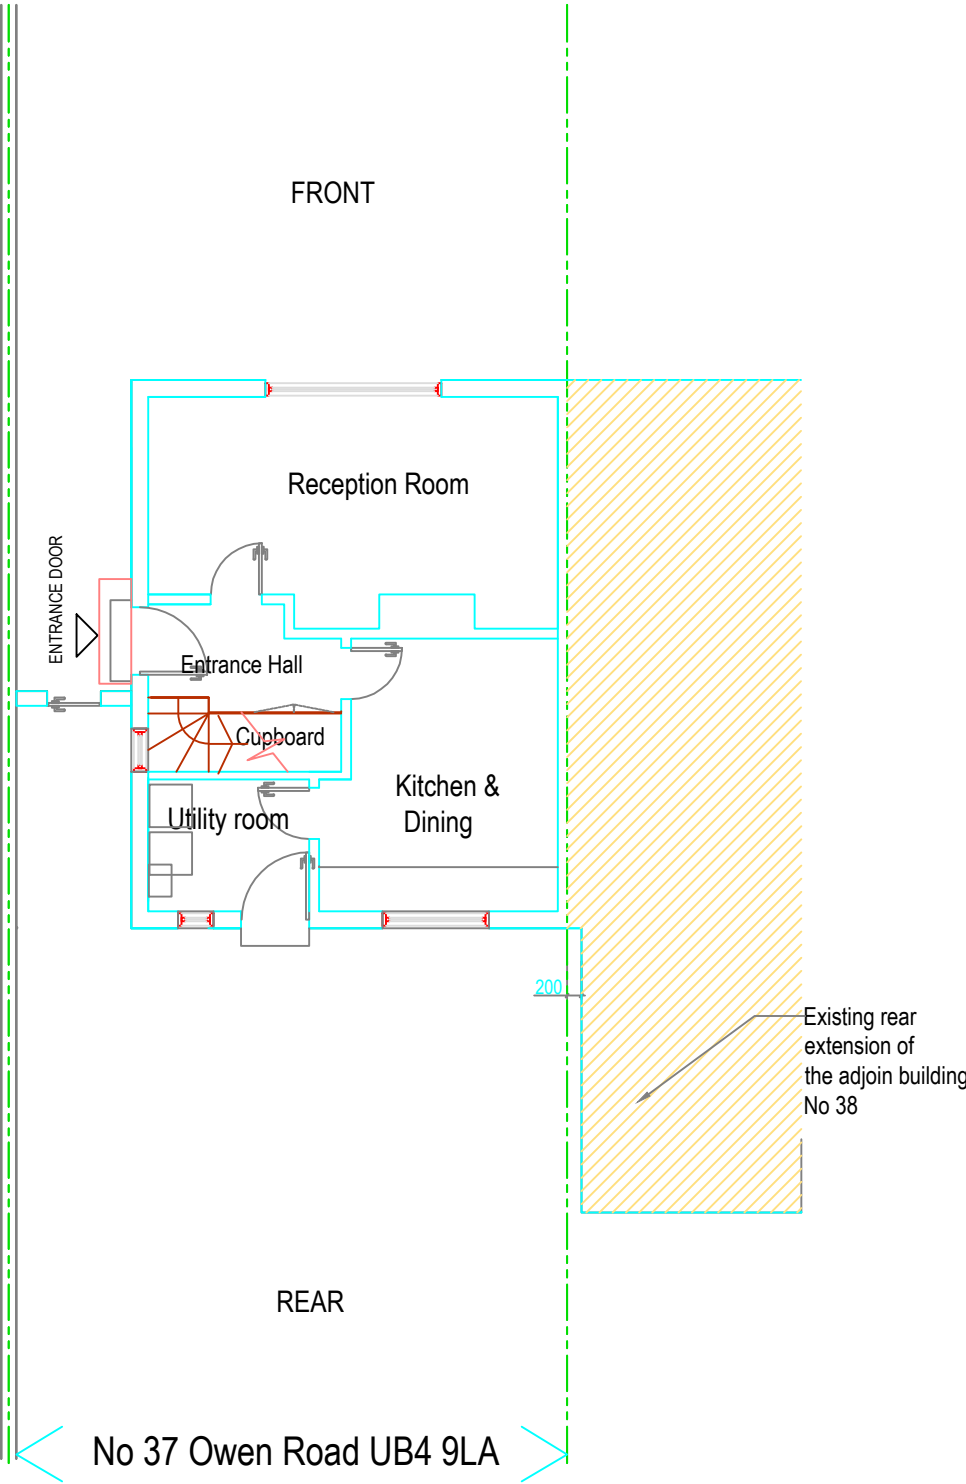

GROUND FLOOR
Scale 1:100 @ A3

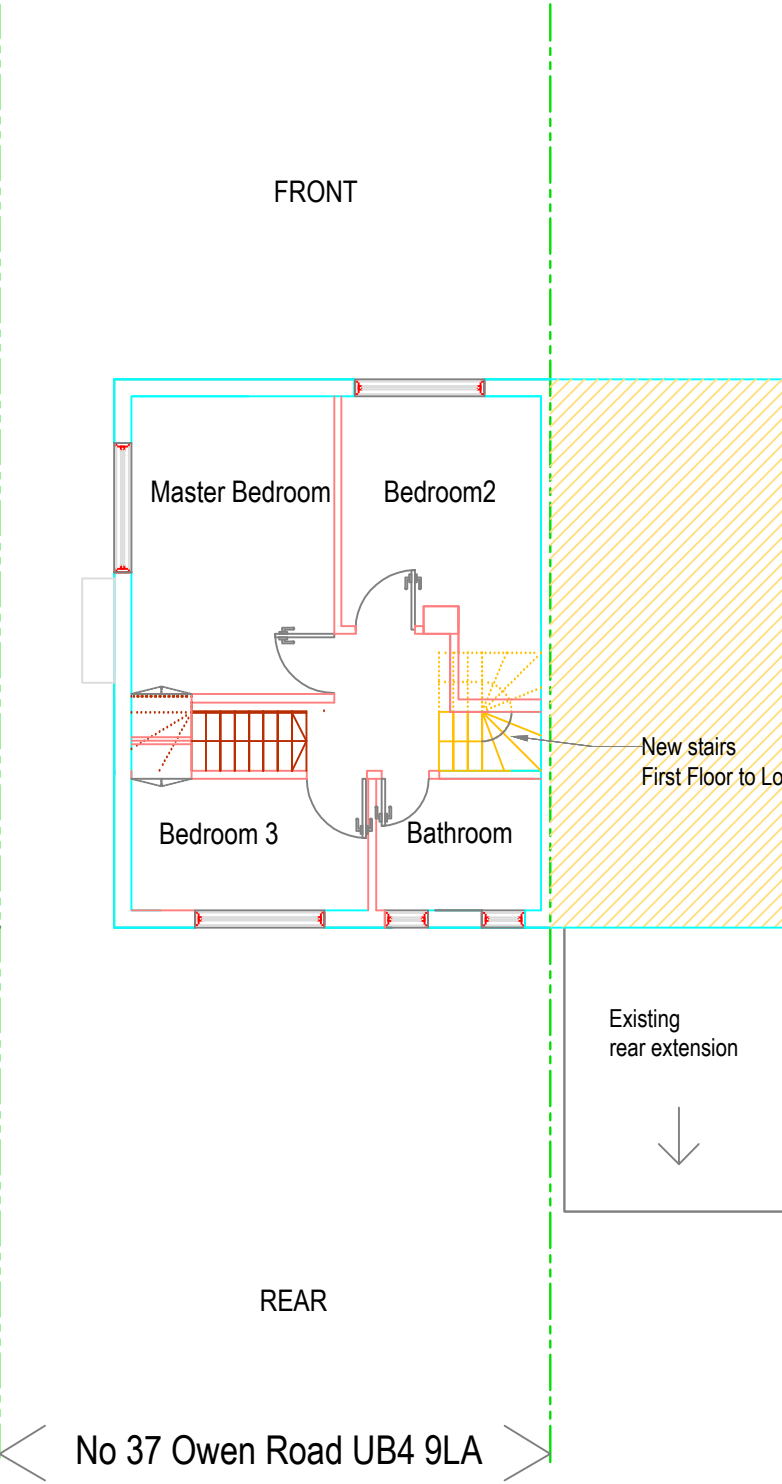

FIRST FLOOR
Scale 1:100 @ A3

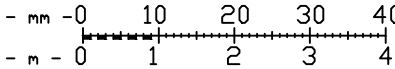

Rev	Desc	By	Date	Ch
REVISIONS				

arkluta

15 Ashfield Road
London
W3 7JE

Tel (+ 44) 0208 743 5600
Mob (+ 44) 077 69811452
E-mail: arkluta@hotmail.co.uk

Project:
37 OWEN ROAD
HAYES, UB4 9LA
Client :
Title:
PROPOSED
GROUND FLOOR & FIRST FLOOR

Scale: 1:100@A3	Drawn by: GME
Date: SEP 2022	Checked by: LV
Drawing No: 22-SR-04L	Rev: .