



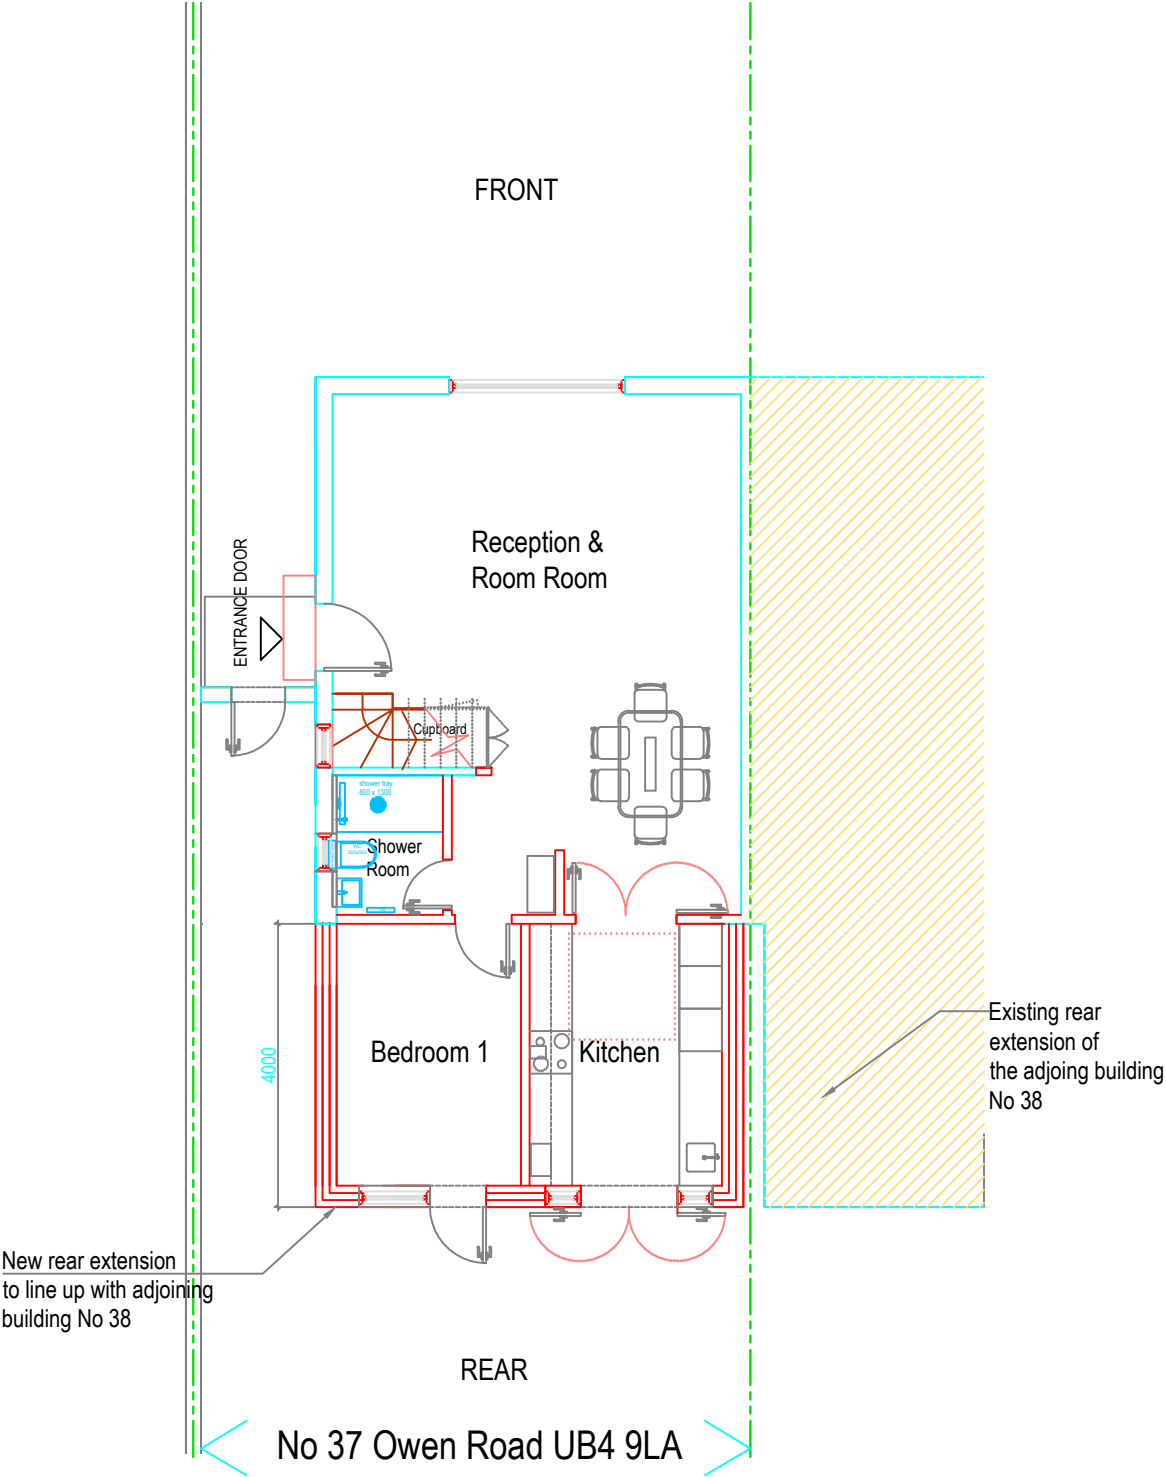


GROUND FLOOR
Scale 1:100 @ A3

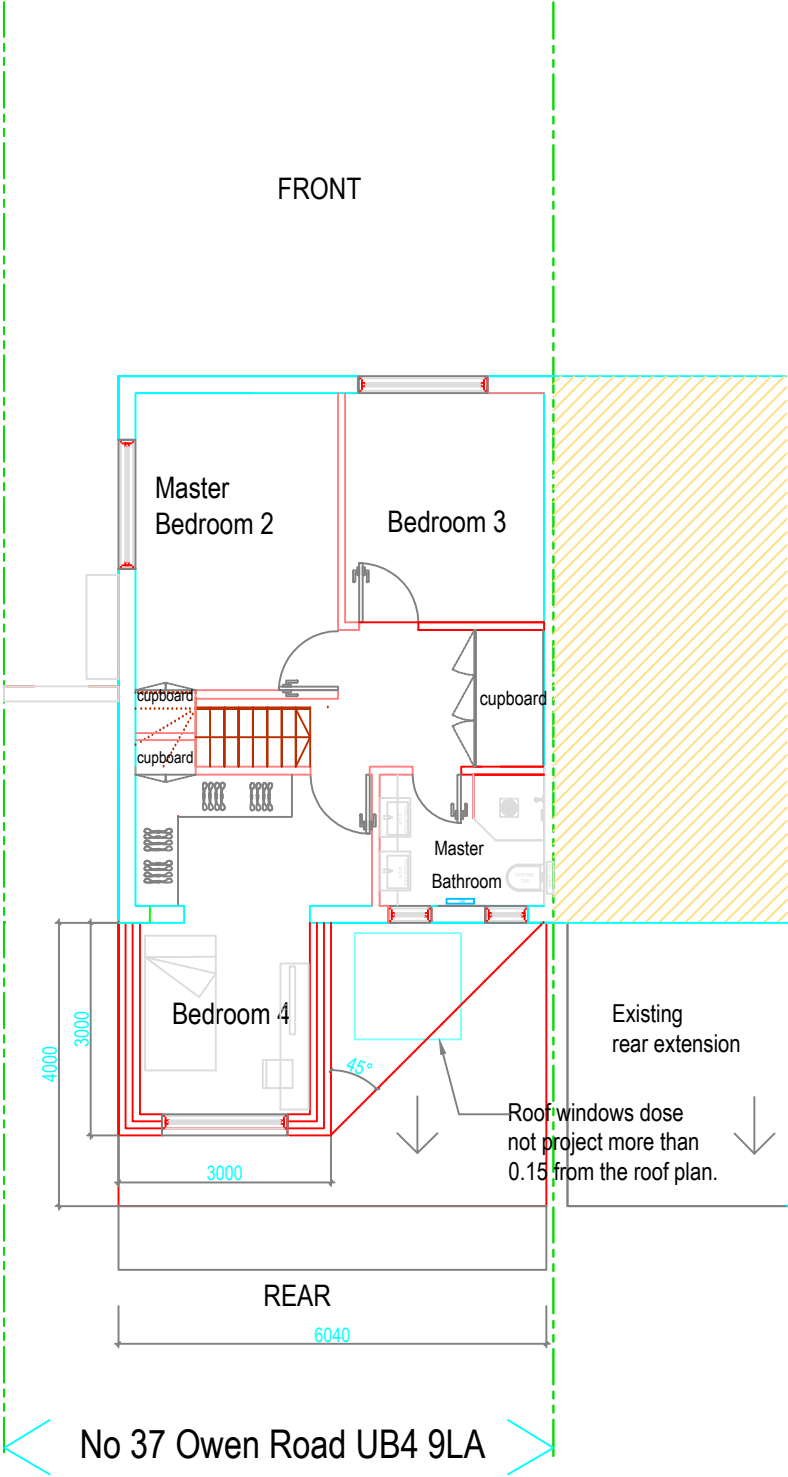

FIRST FLOOR
Scale 1:100 @ A3

Ground Floor
proposed extension
24.20sq.m [260.50sq.f]

First Floor
proposed extension
9.00sq.m [96.90sq.f]

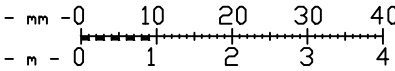

Rev	Desc	By	Date	Ch
REVISIONS				

arkluta

15 Ashfield Road
London
W3 7JE

Tel (+ 44) 0208 743 5600
Mob (+ 44) 077 69811452
E-mail: arkluta@hotmail.co.uk

Project:

37 OWEN ROAD
HAYES, UB4 9LA

Client :

Title:

PROPOSED
GROUND FLOOR & FIRST FLOOR

Scale: 1:100@A3	Drawn by: GME
Date: SEP 2021	Checked by: LV
Drawing No: 21-SR-04P	Rev: .