



GF plan (Proposed)

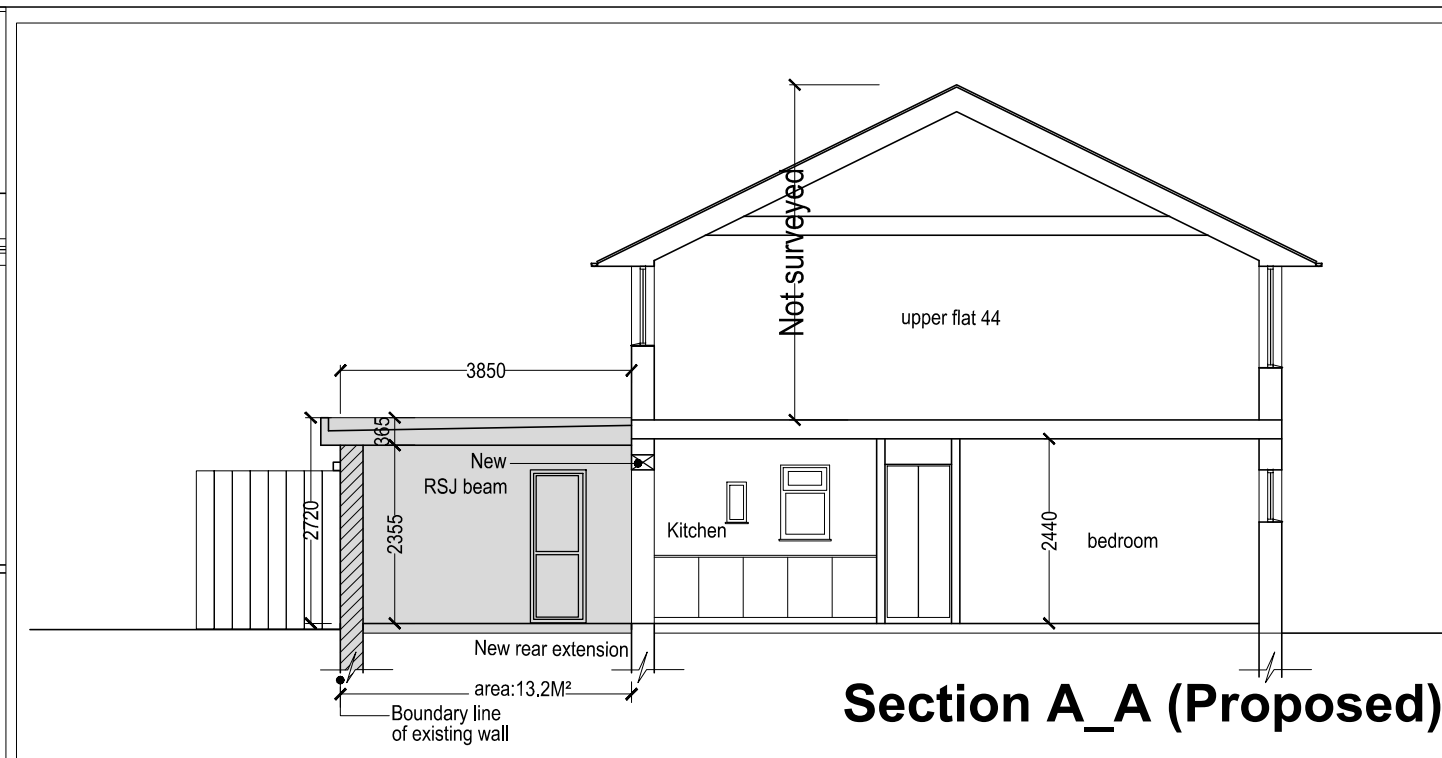

Section A_A (Proposed)

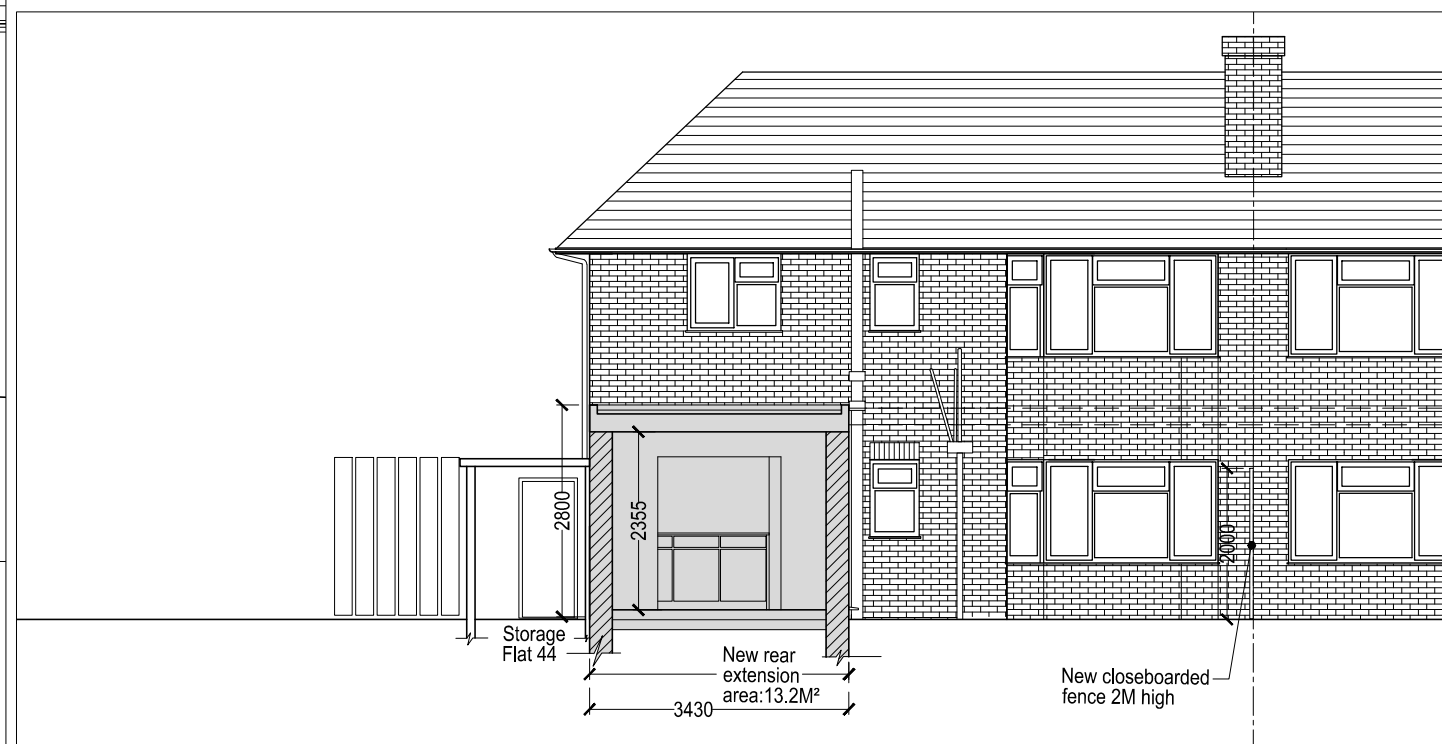


Section B_B (Proposed)

Notes

- ALL NEW WORKS TO COMPLY WITH CURRENT BUILDING REGULATIONS.
- DIMENSIONS IN MILLIMETERS AND TO BE CHECKED ON SITE.
- DRAINS ARE ESTIMATED AND TO BE CHECKED ON SITE BEFORE WORK COMMENCES.

LEGEND

- Existing walls
- New External cavity walls 300mm
- Proposed new Area

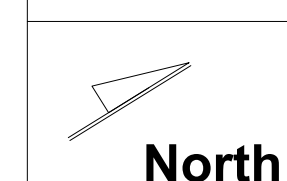

Project
Modify approved rear extension on ground floor.

Address
**42 Larch Crescent,
 Hayes
 UB4 9DP**

Drawing Title
**GF plan (proposed)
 Section AA(proposed)
 Section BB(proposed)**

Sheet size
A3

Date
23.07.2021

Scale
1:100

Checked by
H.I

Drawn

DRG No.
22 :AR :1

CODE TYPE No.