


Site location 1:1250

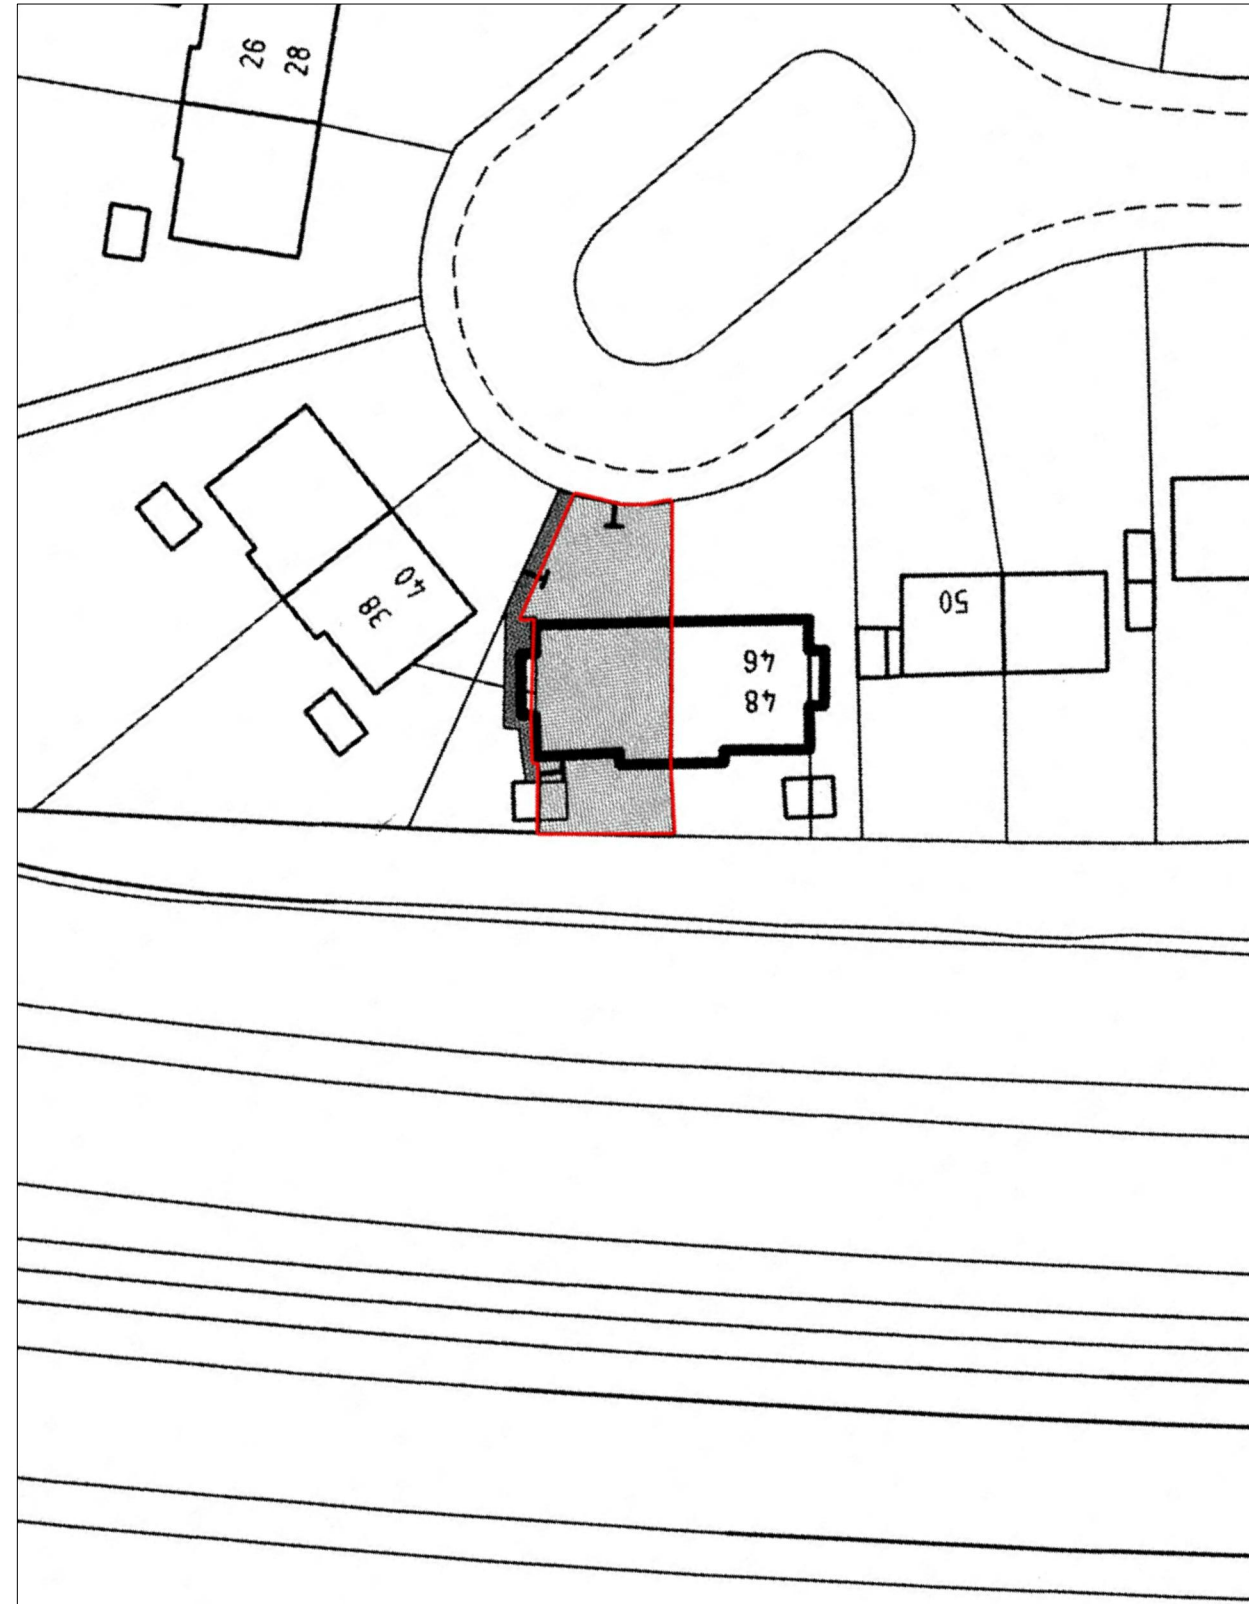


Scale 1:500
0 5m 10m

Block Plan 1:500

Notes

- ALL NEW WORKS TO COMPLY WITH CURRENT BUILDING REGULATIONS.
- DIMENSIONS IN MILLIMETERS AND TO BE CHECKED ON SITE.
- DRAINS ARE ESTIMATED AND TO BE CHECKED ON SITE BEFORE WORK COMMENCES.

LEGEND

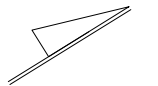

North

Project Modify approved rear extension on ground floor.	Address 42 Larch Crescent, Hayes UB4 9DP	Drawing Title Site location 1:1250 Block Plan 1:500 Existing	Sheet size	Checked by	DRG No.
			A3		
Date	Scale	Drawn	CODE	TYPE	No.
12.12.2020	1:1250 1:500	H.I			