


Key plan

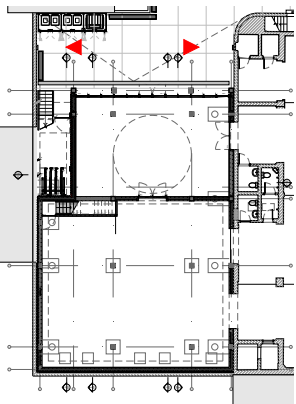

Windmill Hill

Planning


053-A-052

Proposed side elevations

| | |
|----------|------------|
| 09.03.22 | 1:100 @ A3 |
| JW | MC |

HESSELBRAND

© Hesselbrand Ltd. All rights described in Chapter IV of the Copyright, Designs and Patents Act 1988 have been asserted. The drawing is to be read in conjunction with specifications and all relevant drawings. Contractor to check all dimensions on site. Do not scale from this drawing. Hesselbrand Ltd is to be advised of any variation between the drawings and the site conditions.

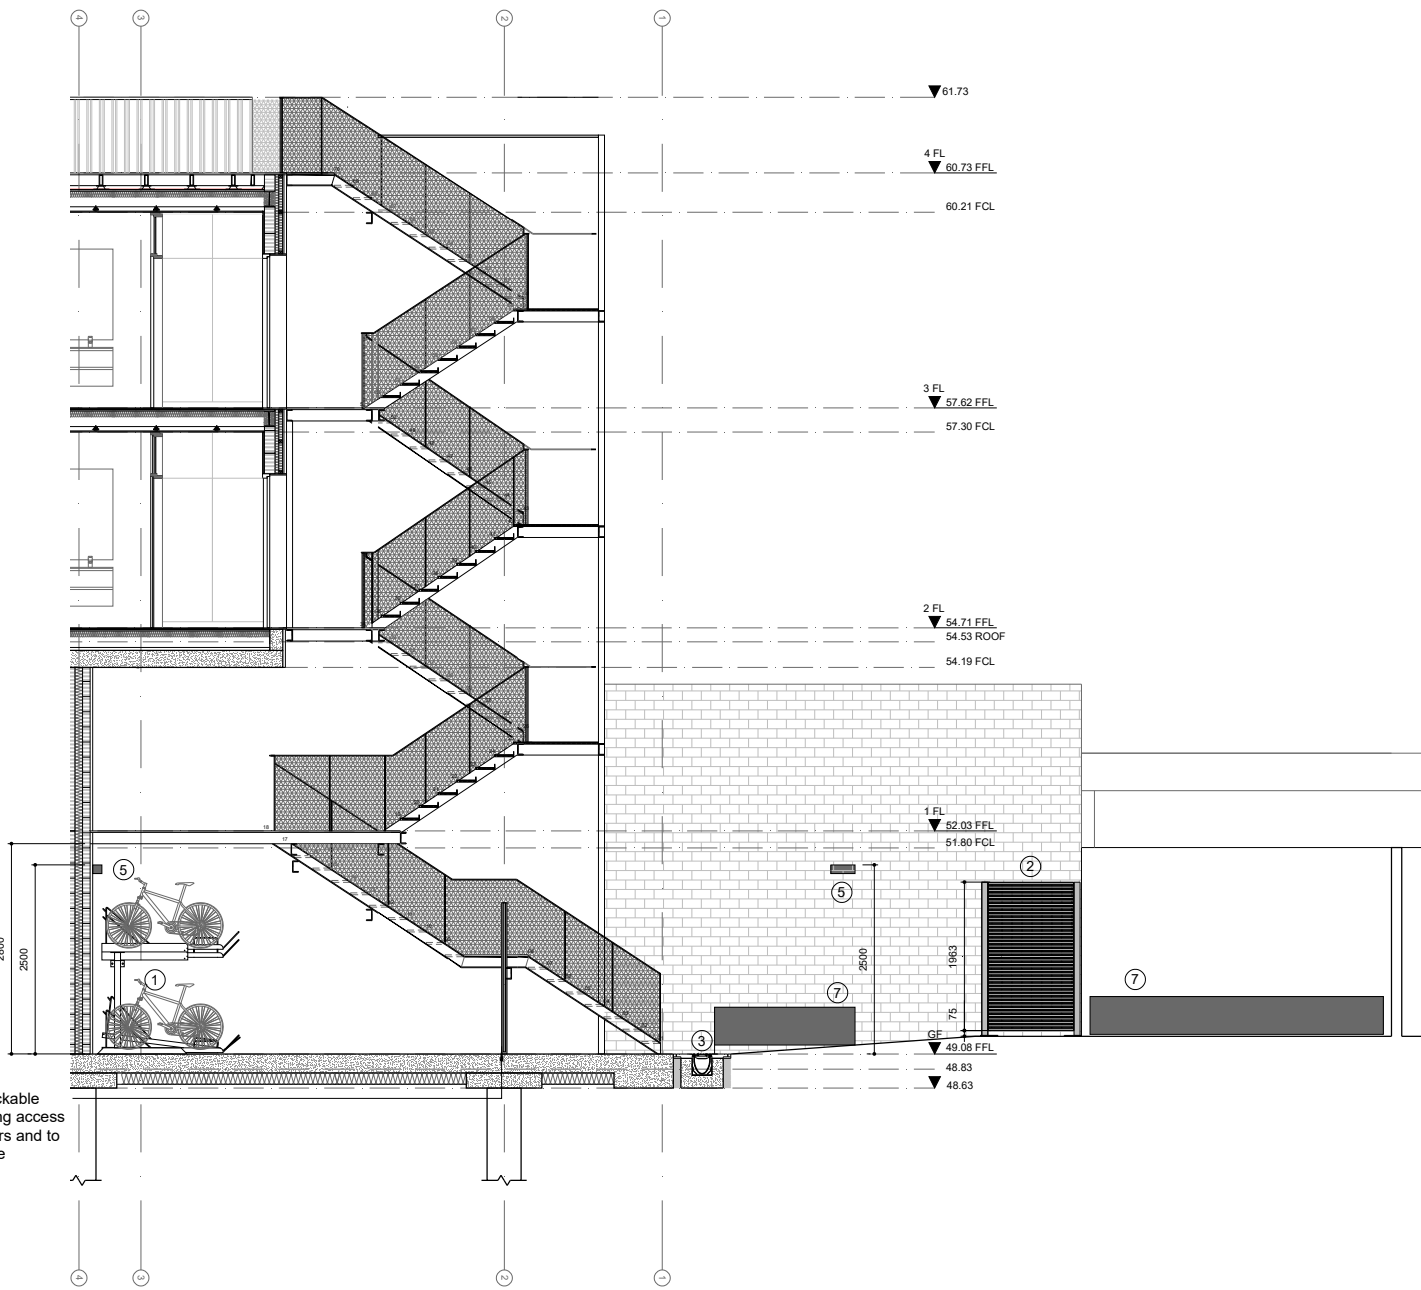


02 SIDE ELEVATION A - 1:100

1. Bike Racks

Specification - Two-tier cycle rack
Cycle racks located under concrete slab to protect from weather and behind a secure & lockable gate.

Quantity - space for 8nr. cycles.

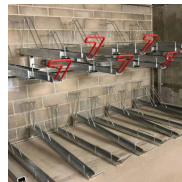

2. External refuse

External metal bin enclosure encasing 2 wheelie bins per flat & 1 1100L Euro bin. All bins to correspond with Hillingdon Council

Quantity - 4 wheelie bins, 1 1100L Euro bin



3. External Aco drain

Specification - Powerdrain 200K Load Class C-D

Quantity - 1



4. External cast concrete

Specification - Cast concrete in grid format

Quantity - 1



5. External entrance downlight

Specification - Nordlux square maxi 14W outdoor wall light - Galvanised steel.


Quantity - 9



6. Removable square bollard

Specification - ASF Stainless steel removable bollard

Quantity - 2

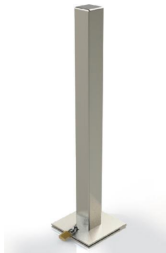

7. Metal rectangular planter boxes

Specification - Blackened steel, bespoke made

Quantity - 3



03 SIDE ELEVATION B - 1:100

