



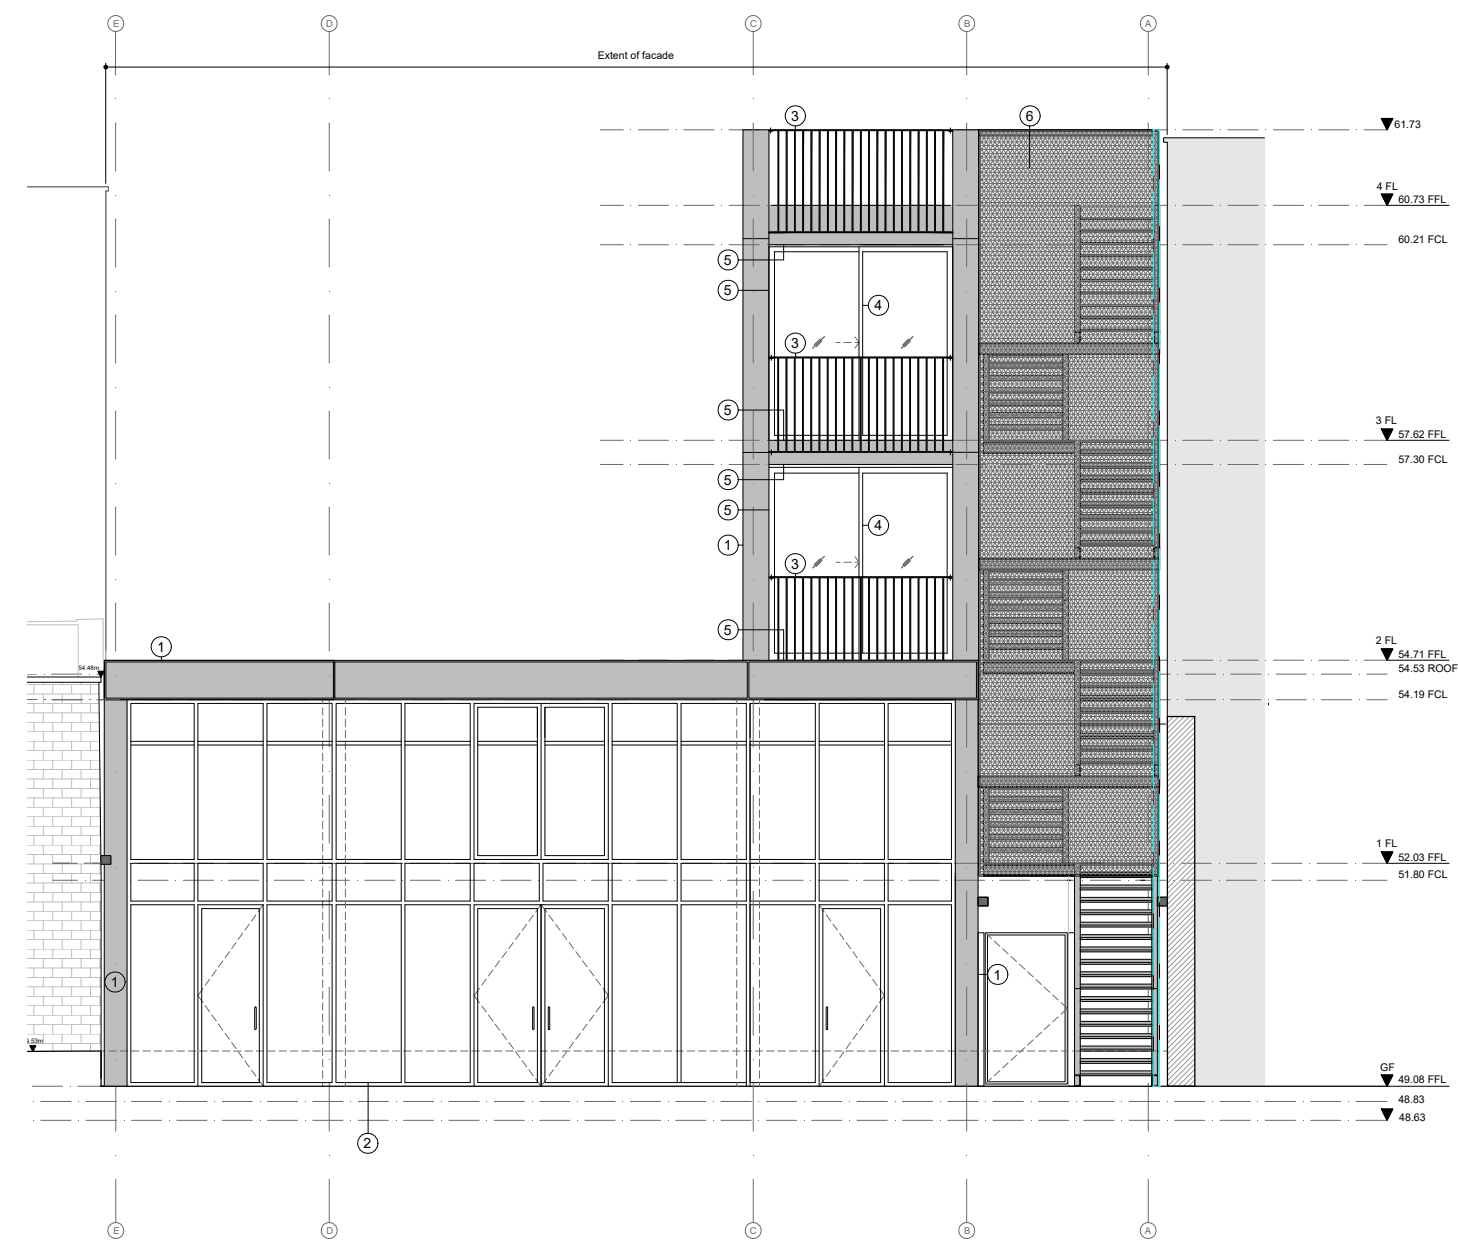


01 Front Elevation- 1:100

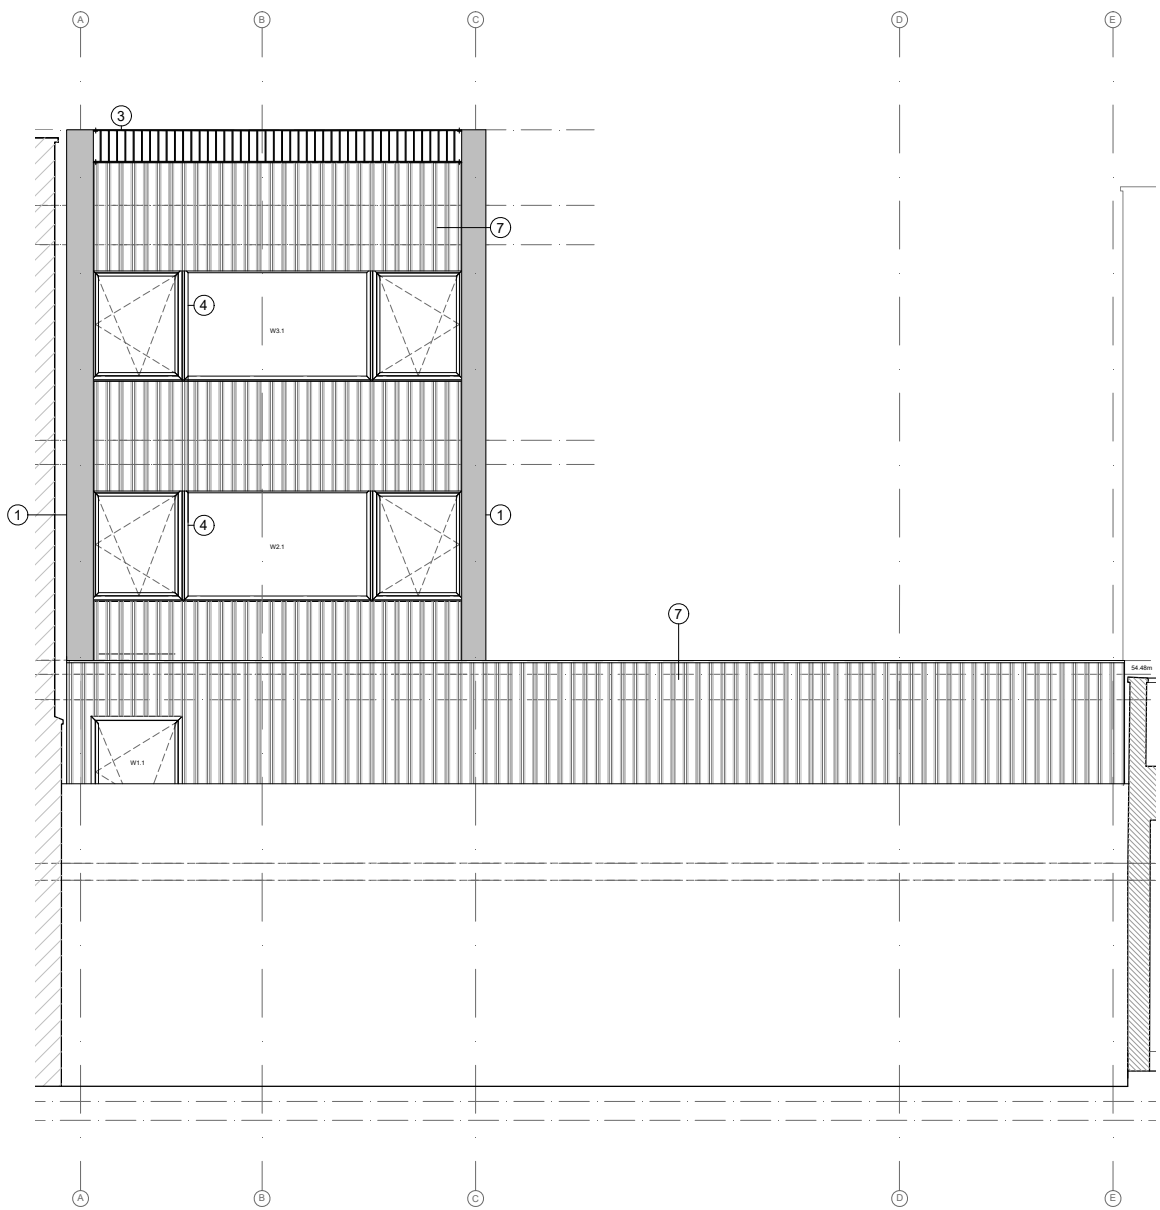

E2 Rear Elevation

Key plan

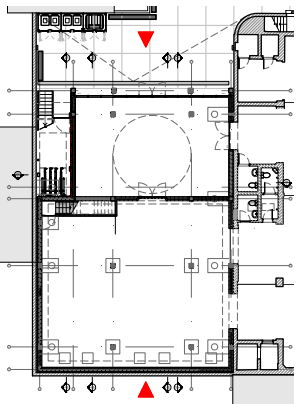

Windmill Hill

Planning

053-A-053

Proposed front elevation

09.03.22 1:100 @ A3

JW MC

HESSELBRAND

© Hesselbrand Ltd. All rights described in Chapter IV of the Copyright, Designs and Patents Act 1988 have been asserted. The drawing is to be read in conjunction with specifications and all relevant drawings. Contractor to check all dimensions on site. Do not scale from this drawing. Hesselbrand Ltd is to be advised of any variation between the drawings and the site conditions.

1. Aluminium fascia cladding.
Colour: Black

Supplier: Aluminium Pressings

<https://aluminiumpressings.co.uk/fascias/>



2. Curtain walling - glazed and solid panel.
Colour: Black

Supplier: Lancashire Shop Fronts

<https://www.lancashireshopfronts.co.uk/>



3. Flat bar balcony railings.
Colour: Black

Supplier: Bespoke made



4. Aluminium sliding doors and windows.
Colour: Black

Supplier: A Plus Windows

<https://www.apluswindows.co.uk/>



5. Dorset red quarry tiles to balcony walls, ceiling and floor

Supplier: The Tile Co

<https://www.thetileco-online.co.uk/>



6. Expanded mild steel cladding.
Colour: Black

Supplier: F H Brundle

<https://www.fhbrundle.co.uk/>



7. Black corrugated metal cladding sheets

Supplier: Clad co

<https://www.cladco.co.uk/>

