



Revisions
01.11.22 - Issued for condition
discharge
04.11.22 - Privacy screen added

Notes

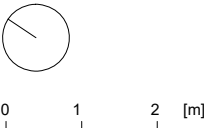

7. Metal rectangular planter boxes
Specification - Blackened steel,
bespoke made.

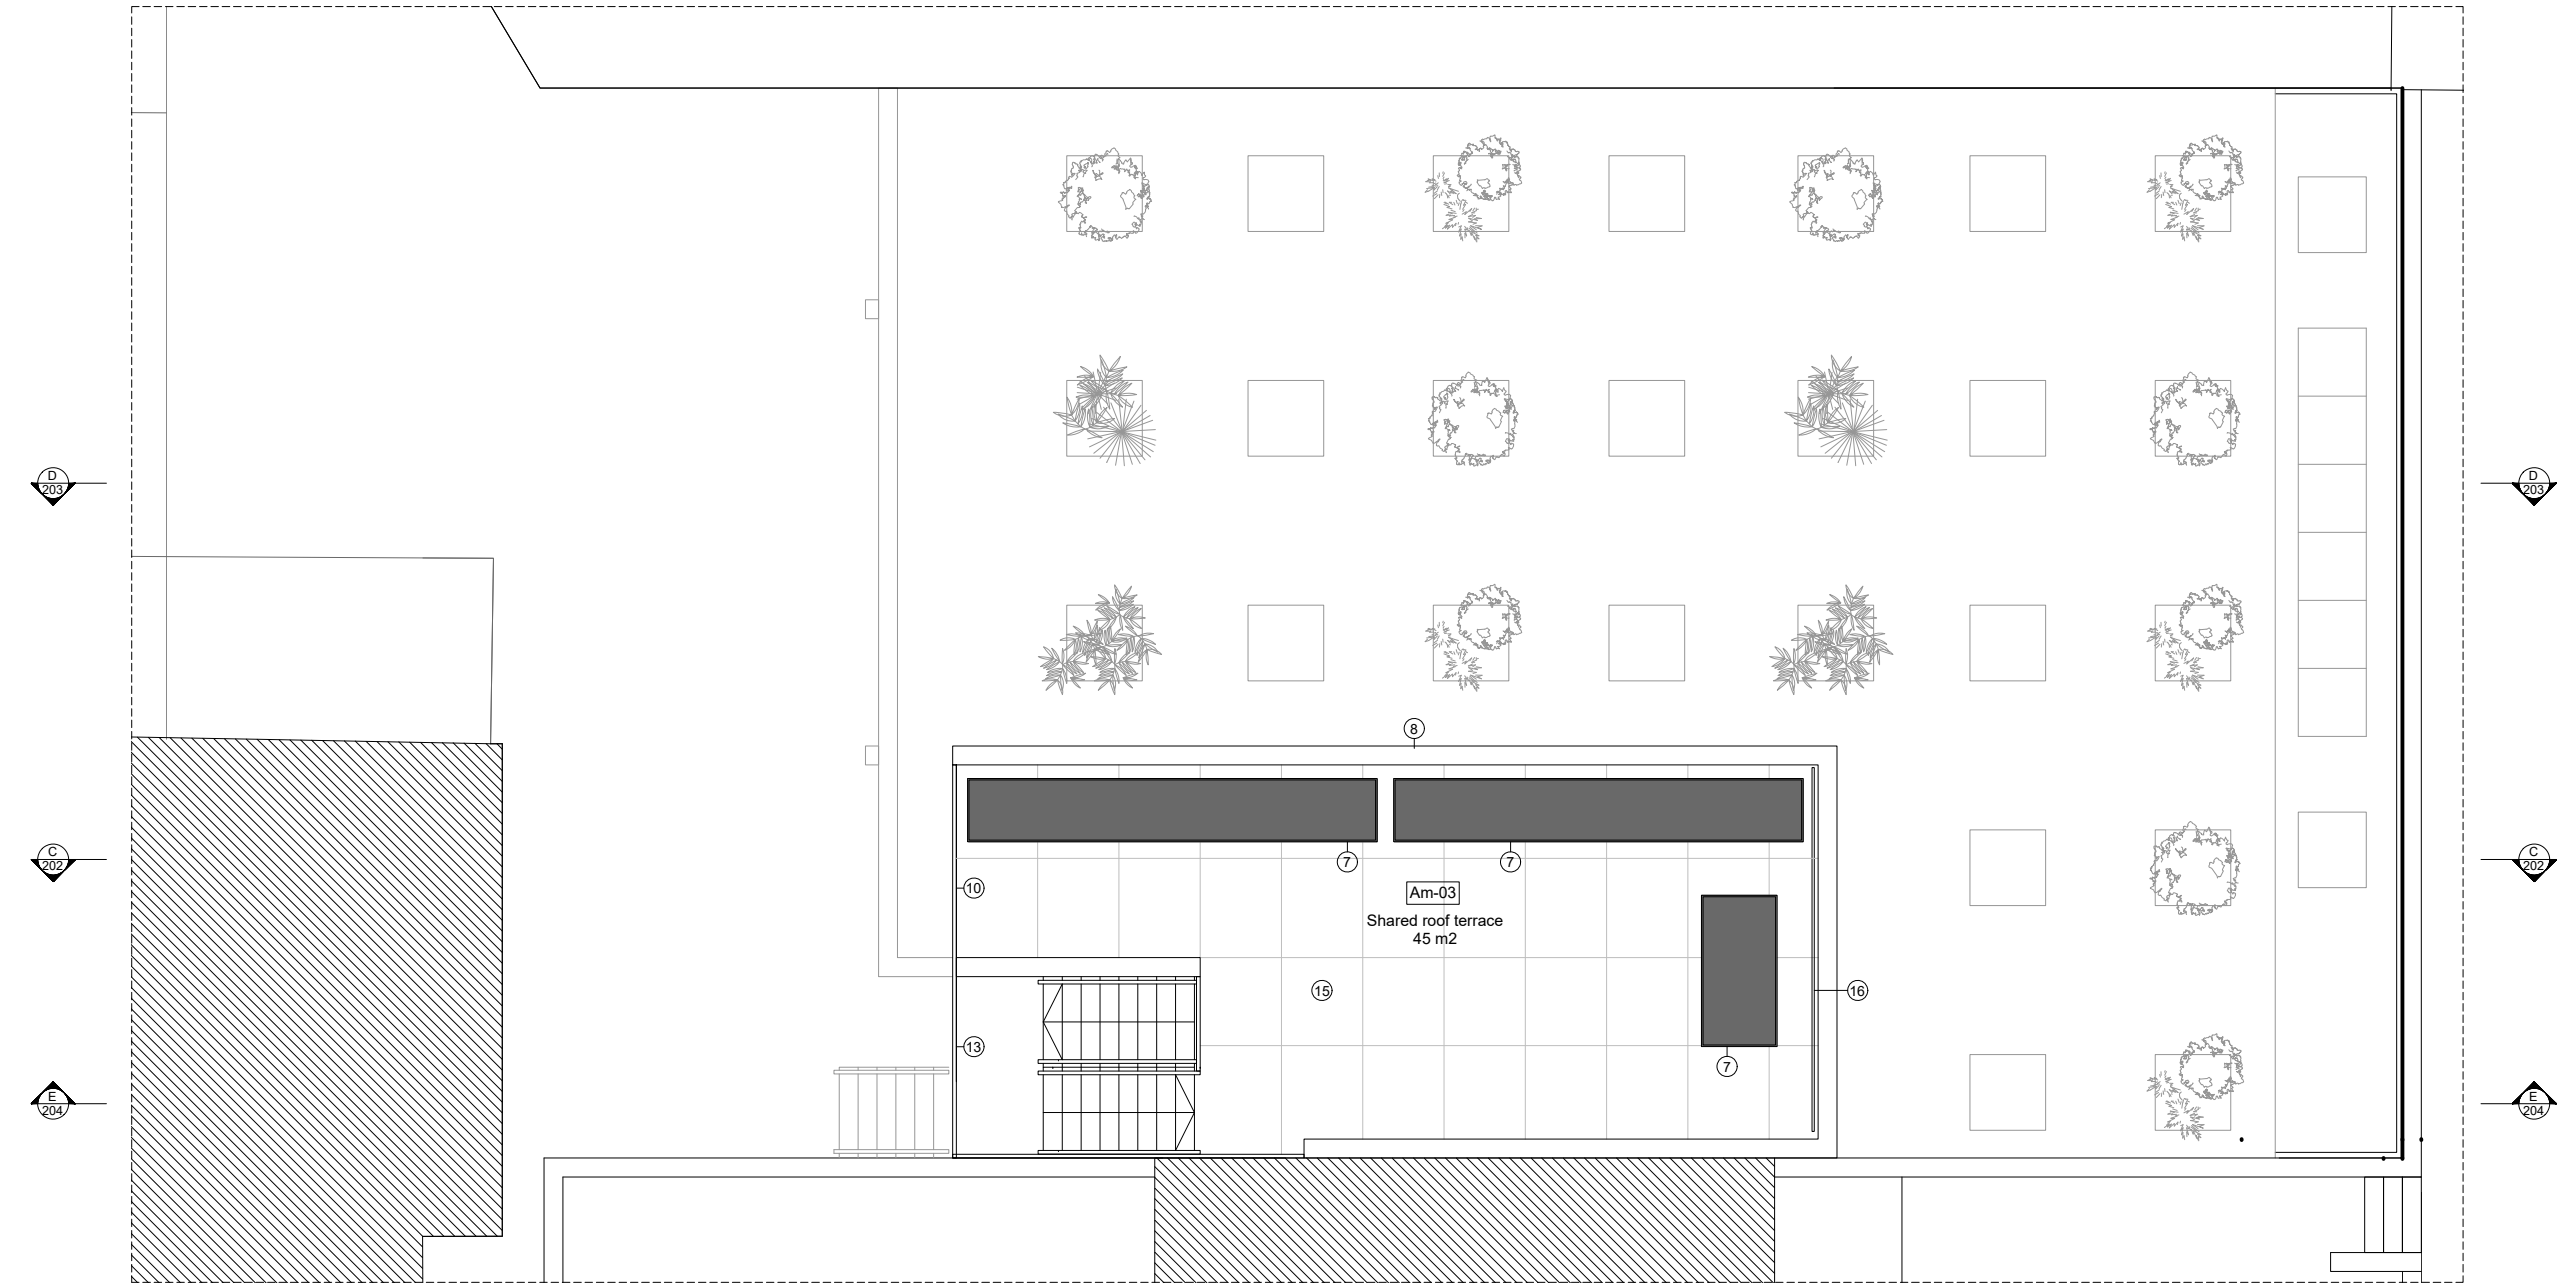

8. Aluminium fascia cladding.
Colour: Black
Supplier: Aluminium Pressings
<https://aluminiumpressings.co.uk/fascias/>




10. Flat bar balcony railings.
Colour: Black
Supplier: Bespoke made



13. Expanded mild steel cladding.
Colour: Black
Supplier: F H Brundle
<https://www.fhbrundle.co.uk/>



15. SC Open steel flooring.
Colour: Black
Supplier: F H Brundle
<https://www.fhbrundle.co.uk/>

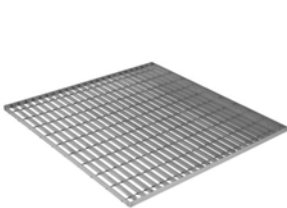

16. Frosted glazed privacy screen.
Height to top of screen 1.7m
Supplier: Railing London
<https://www.railinglondon.com>



Windmill Hill

Planning

053-A-104

Plan level 4

01.11.22 1:100 @ A3

JW MC

HESSELBRAND

© Hesselbrand Ltd. All rights described in Chapter IV of the Copyright, Designs and Patents Act 1988 have been asserted. The drawing is to be read in conjunction with specifications and all relevant drawings. Contractor to check all dimensions on site. Do not scale from this drawing. Hesselbrand Ltd is to be advised of any variation between the drawings and the site conditions.