

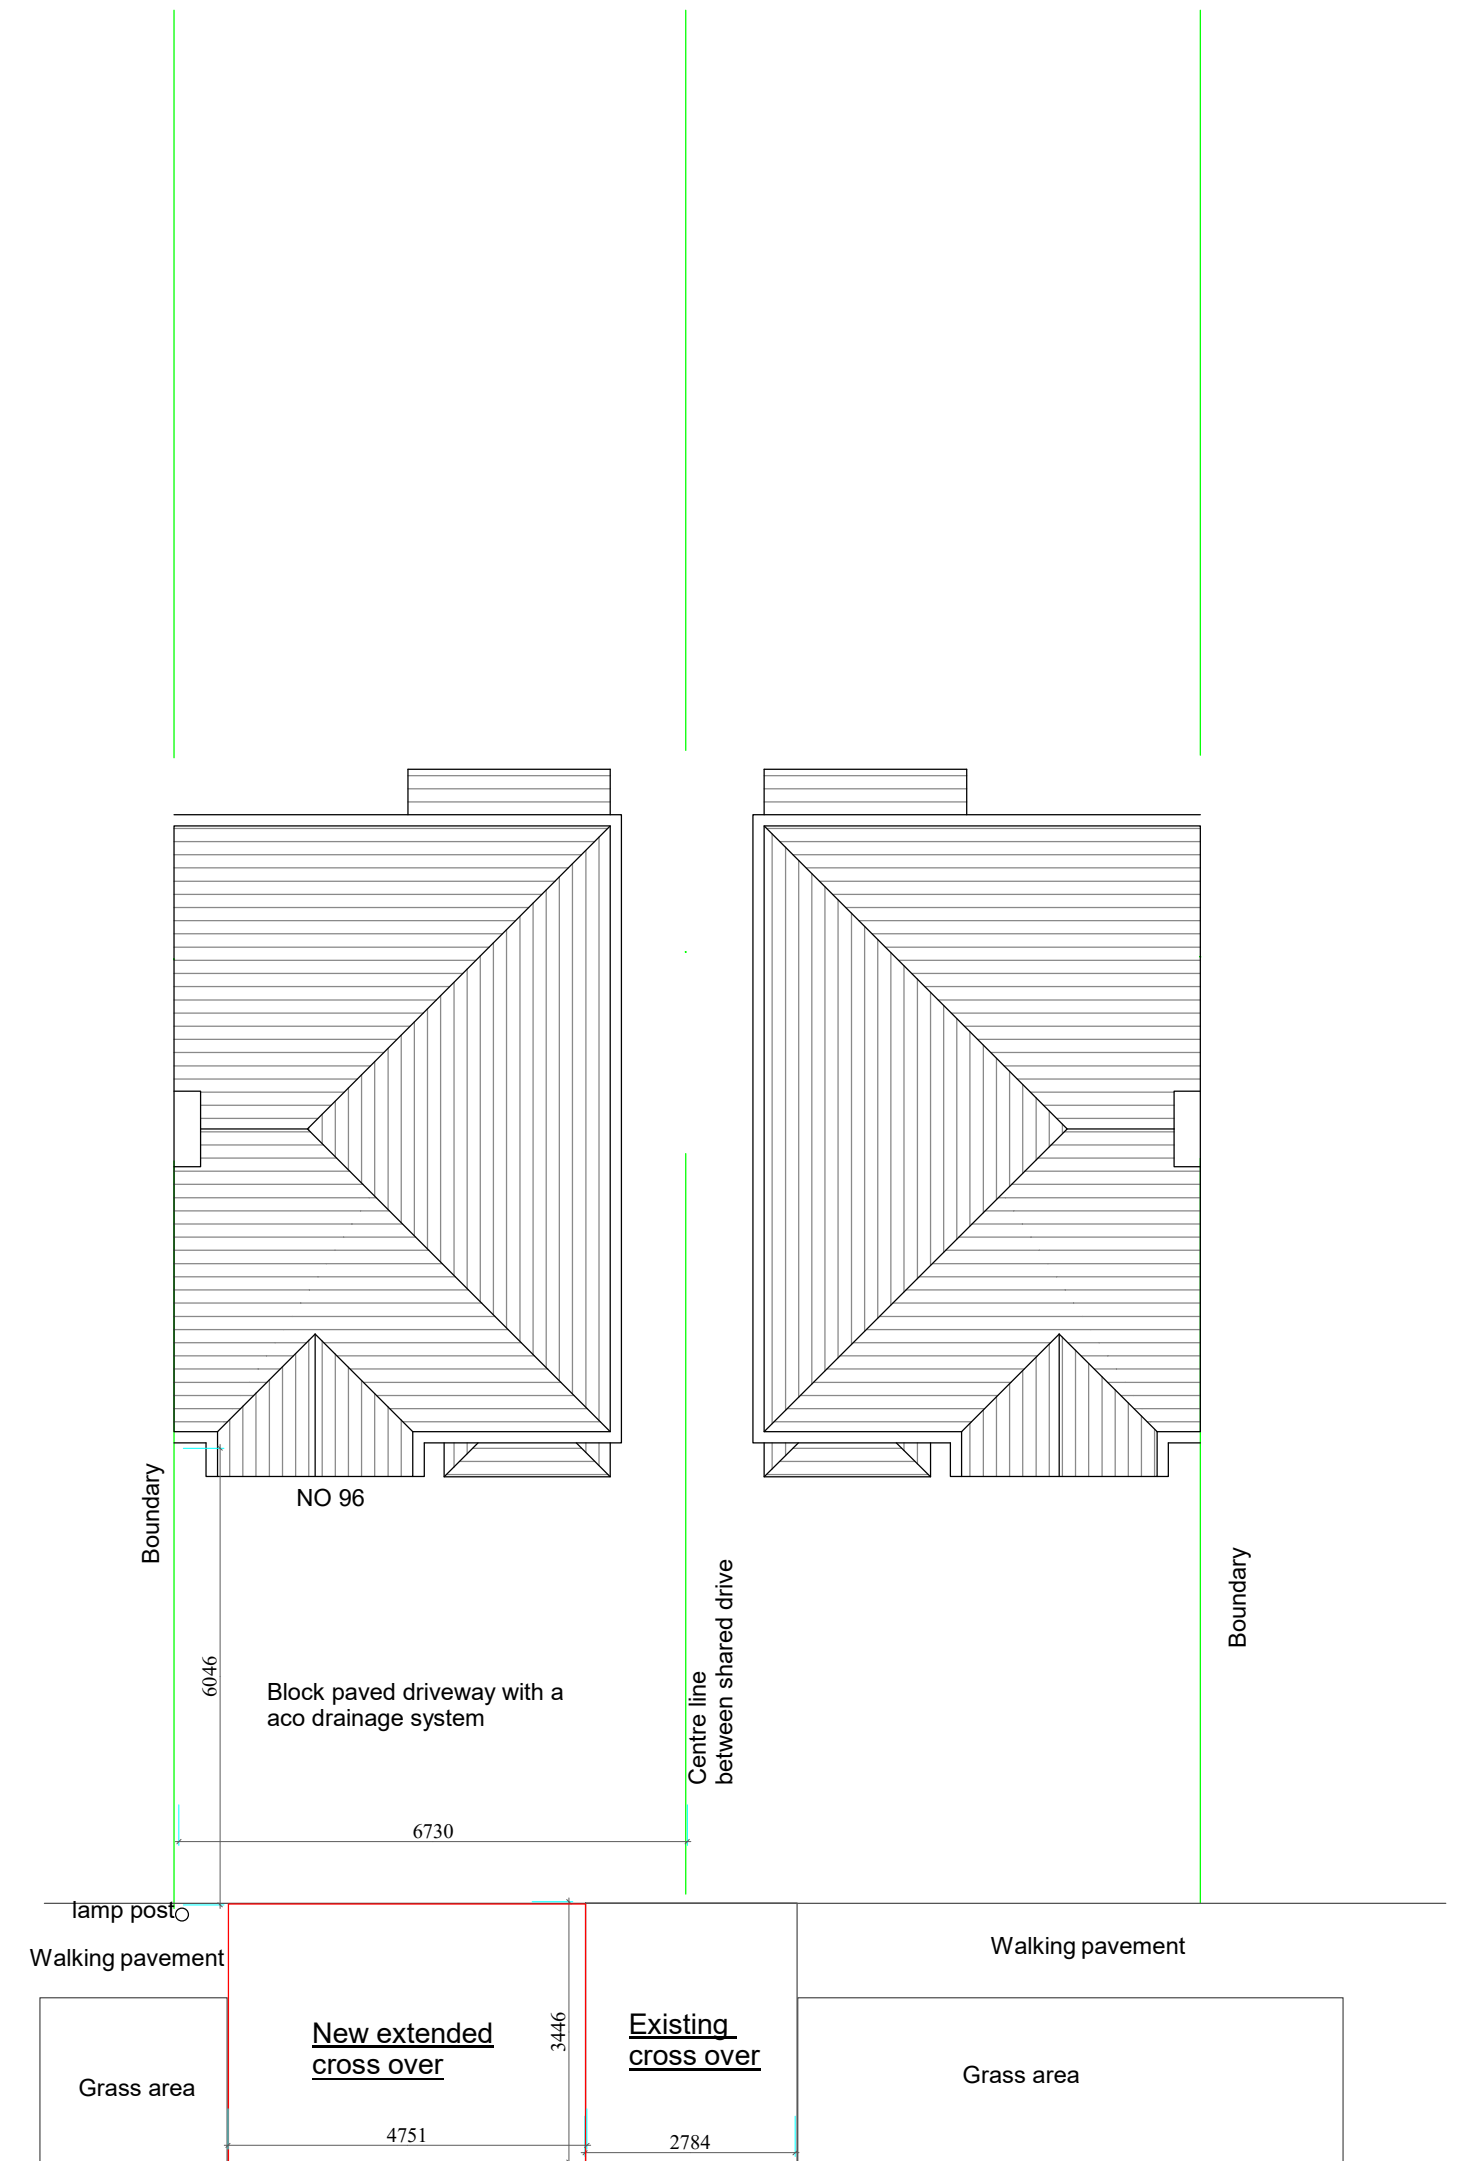


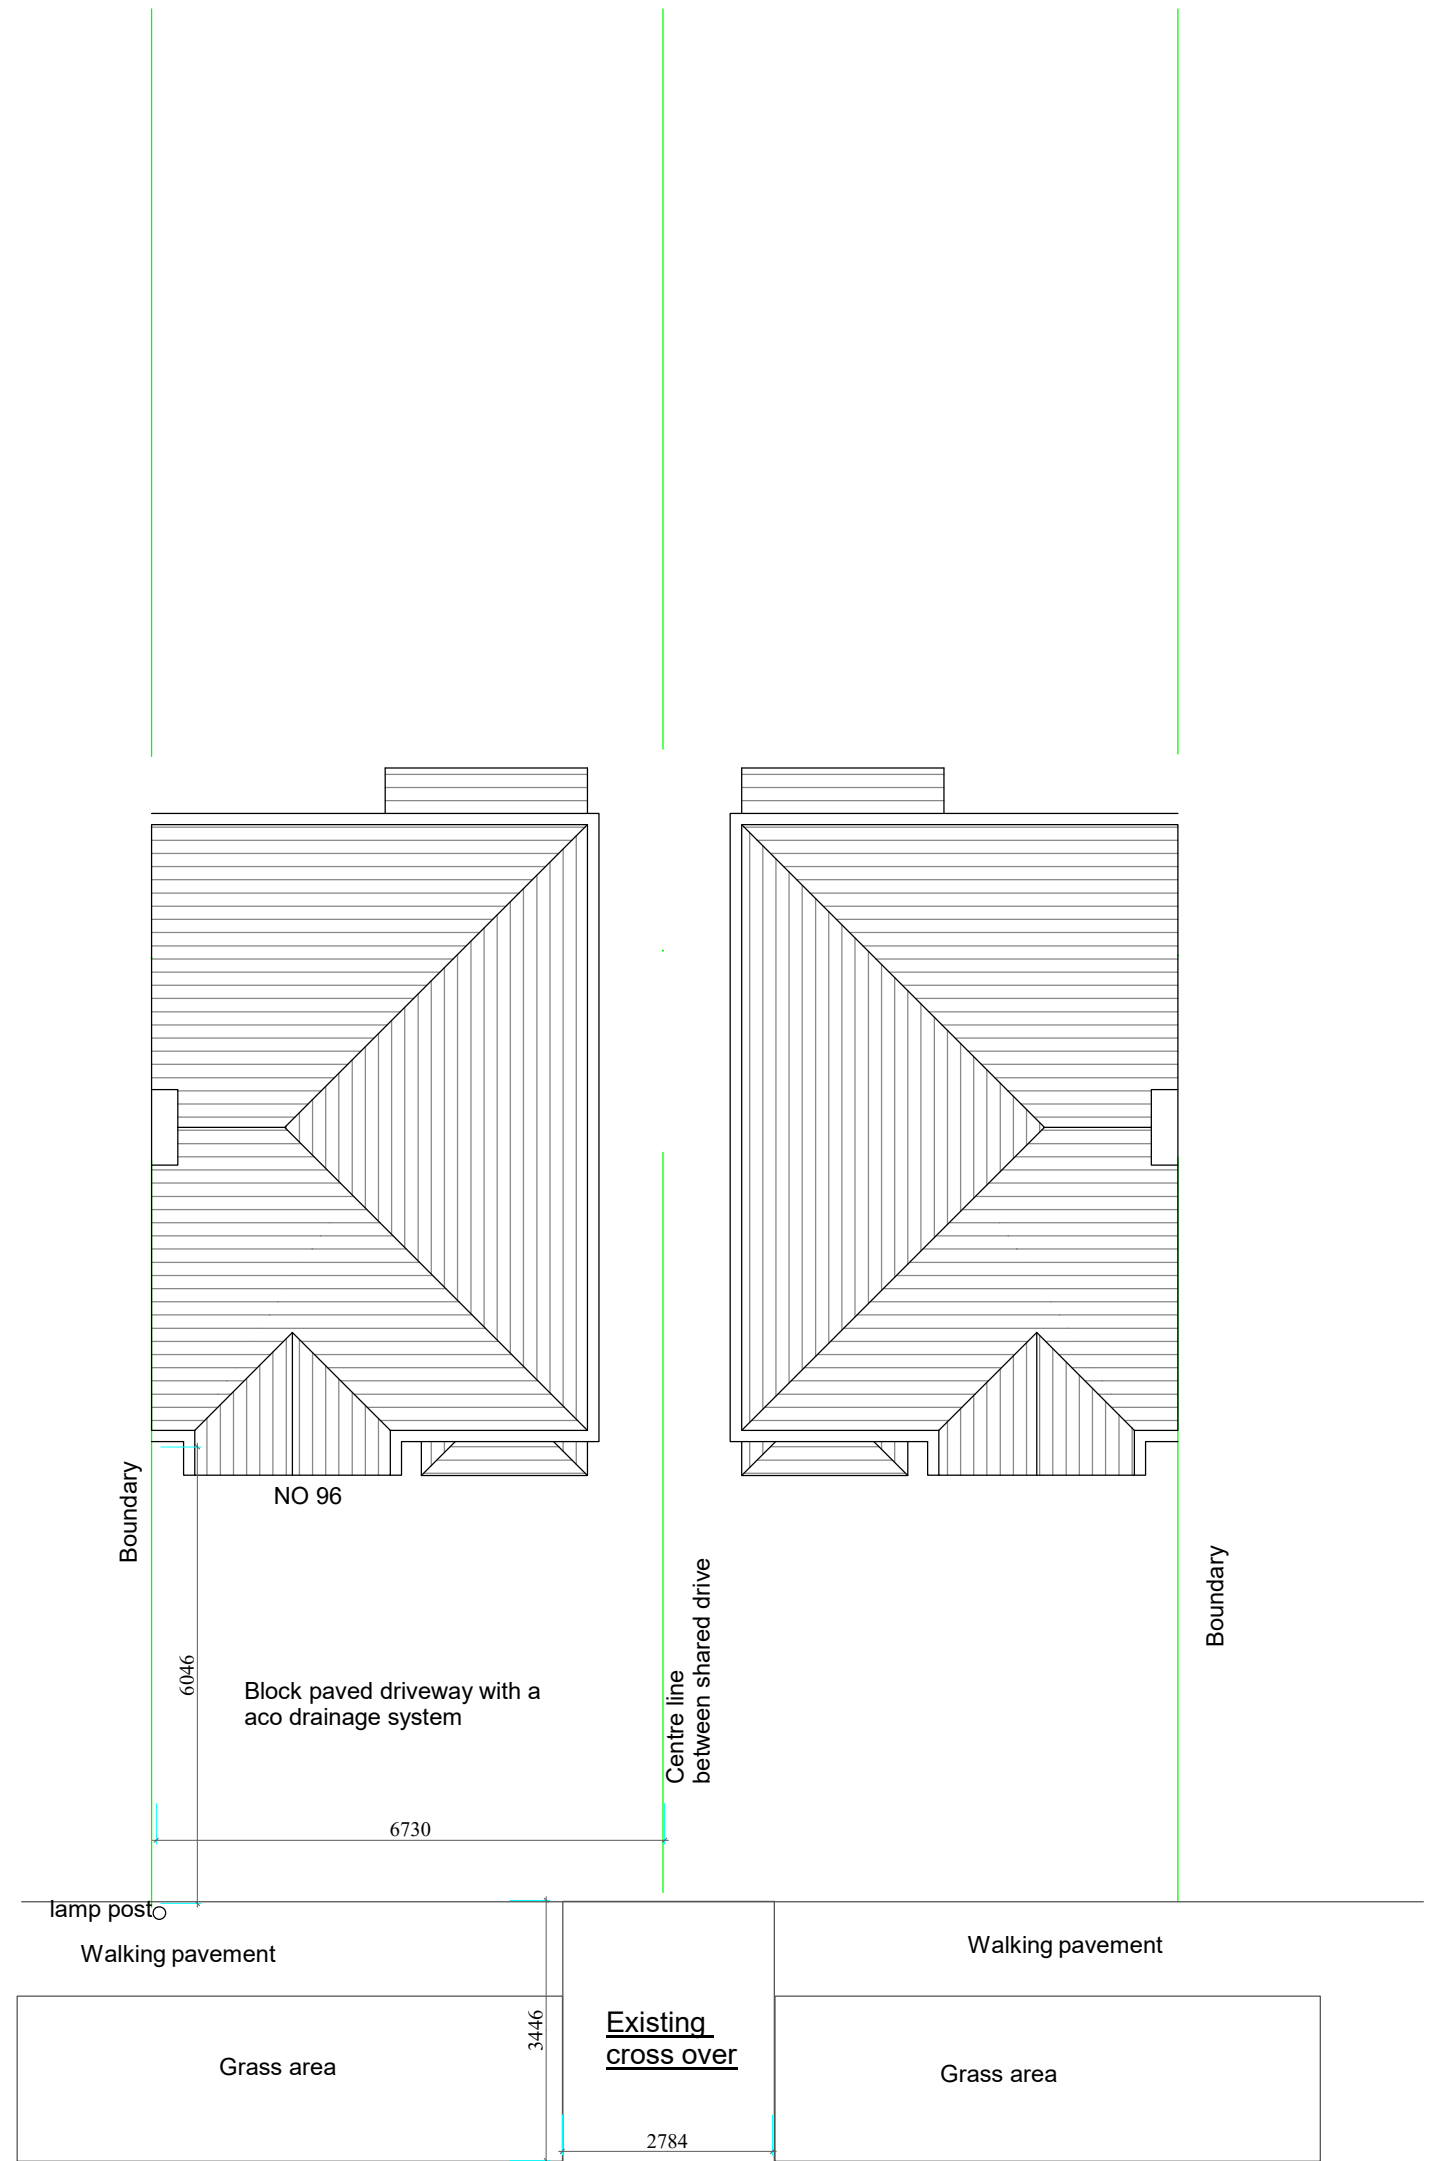

Scale 1/100

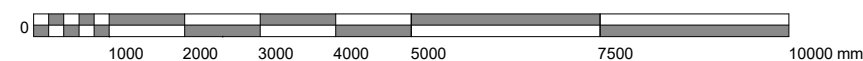

Title / Description Existing and Proposed plans		Project Address : 96 Wimborne Avenue Hayes UB4 0HJ		PLANNING - ENGINEERING - MANAGEMENT	
Date of Proj Sep 22	Drawn By Sunny Bahia	Drawing No 96 001	Scale of Drawing 1/100 @ A2	Asbarchitectureltd@gmail.com Office / Mobile - 07960 417 920	

AsB Architecture Ltd

