


Location Plan - Eurofoods, Hayes

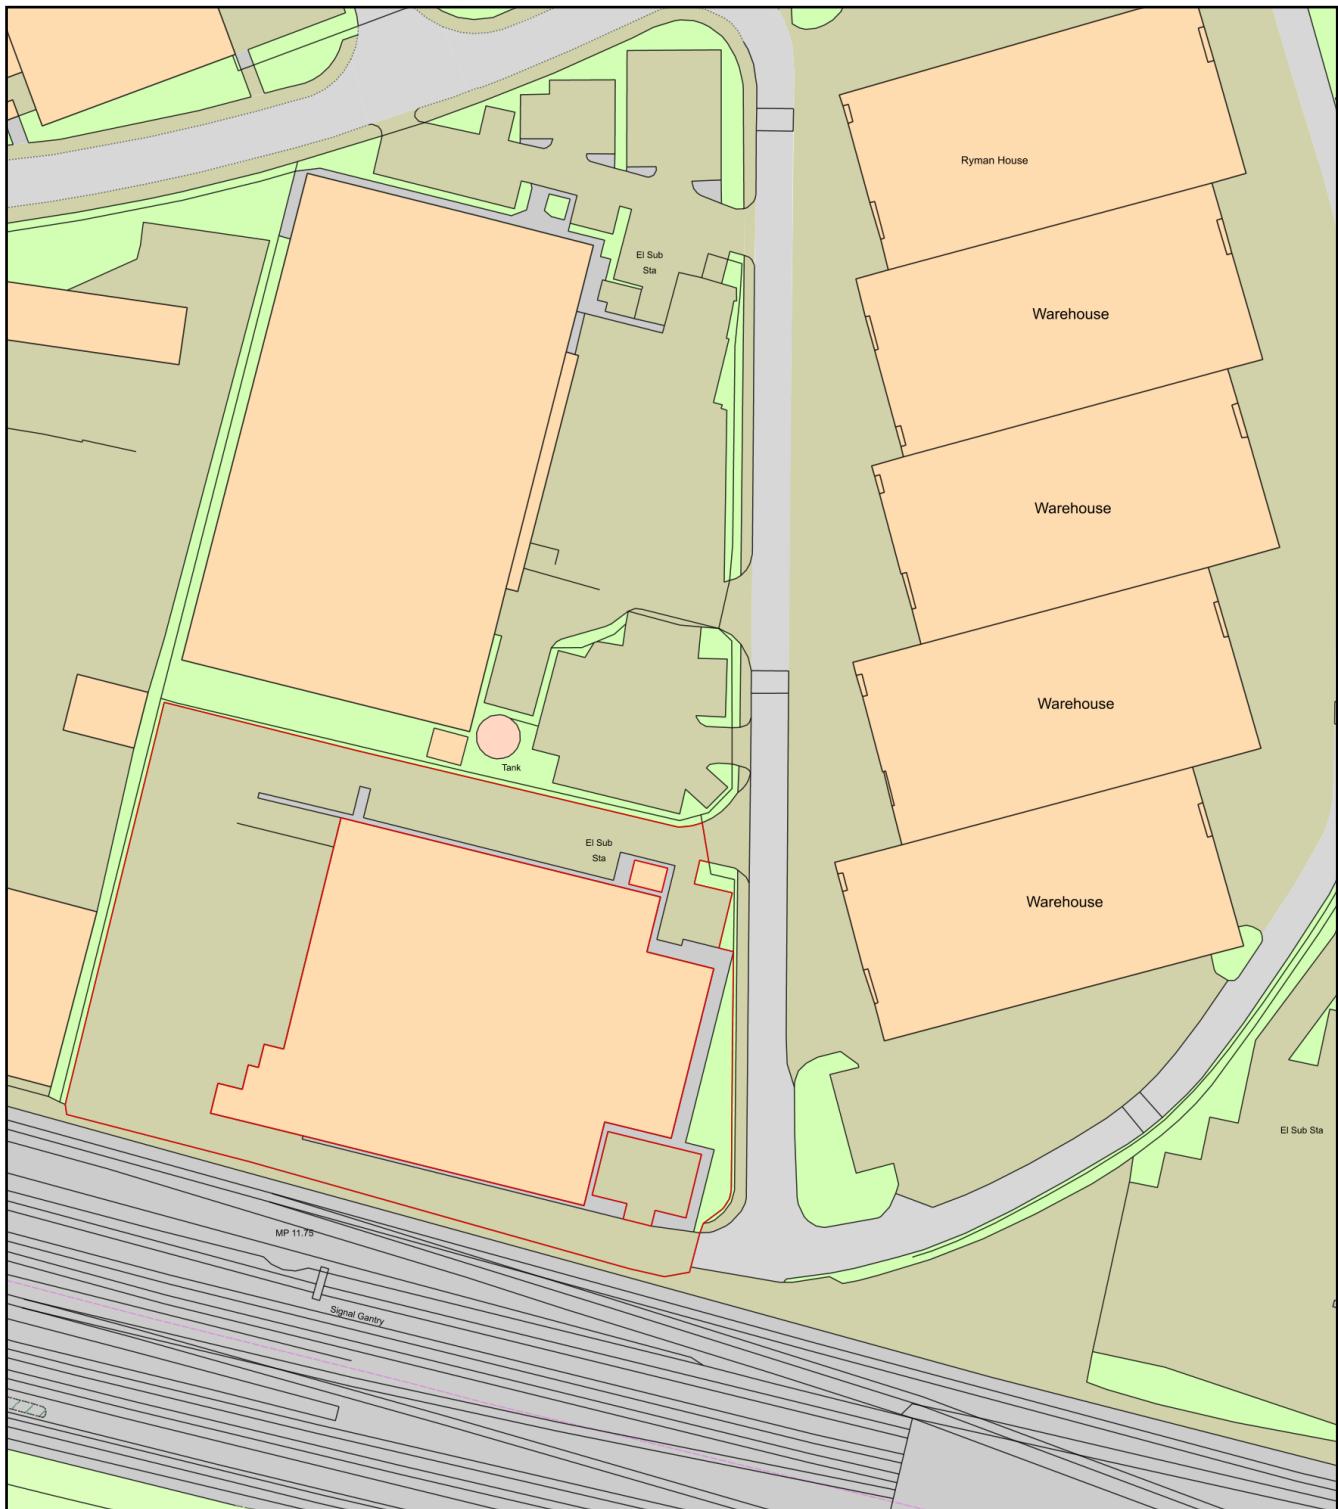

0 50
Metres



Plan Produced for: Sophie Stevens

Date Produced: 08 Feb 2019

Plan Number/Project ID: TQRQM19039113216932

Scale: 1:1250 @ A4