


Site Location Plan

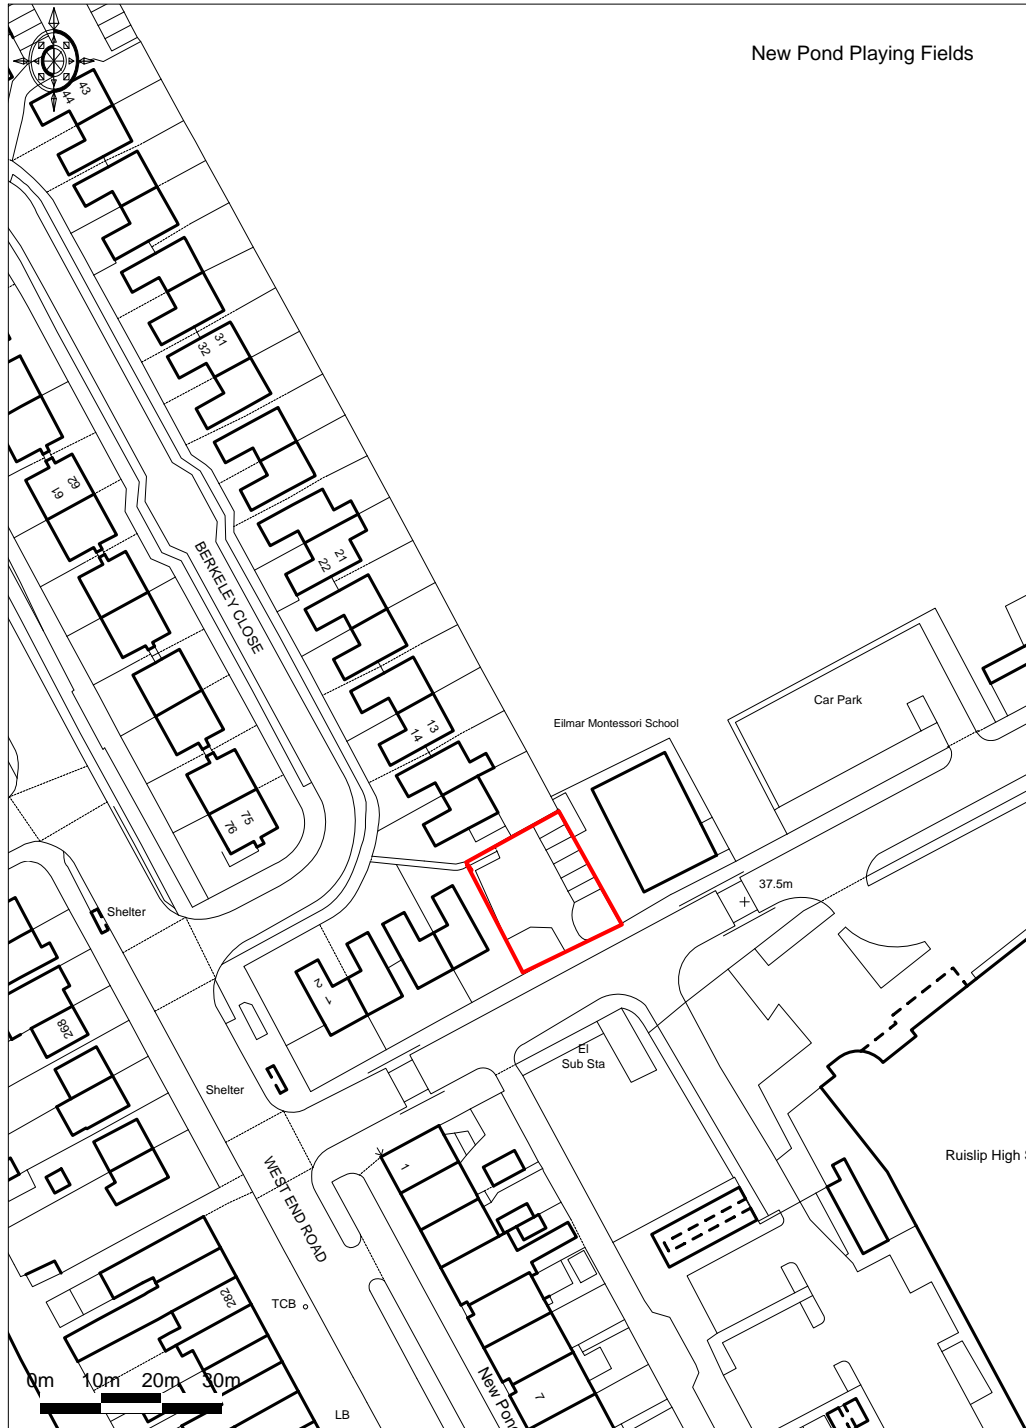

Ordnance Survey © Crown Copyright 2019. All rights reserved.
Licence number 100022432. Plotted Scale - 1:1250

Sidmouth Drive