

ADDRESS: 28, WESTCOTE RISE, RUISLIP, HA4 7LP.	DRAWING TITLE: EXISTING GROUND FLOOR PLAN	DATE: 15/04/2021
DRG. NO. - PA/28/E.01	REV:	SCALE - 1: 100 DRG. PAPER SIZE: A3




EXISTING FRONT ELEVATION




EXISTING SIDE ELEVATION

ADDRESS: 28, WESTCOTE RISE, RUISLIP, HA4 7LP.	DRAWING TITLE: EXISTING/PROPOSED ELEVATIONS	DATE: 15/04/2021
	DRG. NO. - PA/28/P.02	REV: 1
	SCALE - 1: 100	DRG. PAPER SIZE: A3
0M 1M 2M 3M 4M 5M 6M 7M 8M 9M 10M		MATERIALS TO MATCH EXISTING AS CLOSELY AS POSSIBLE

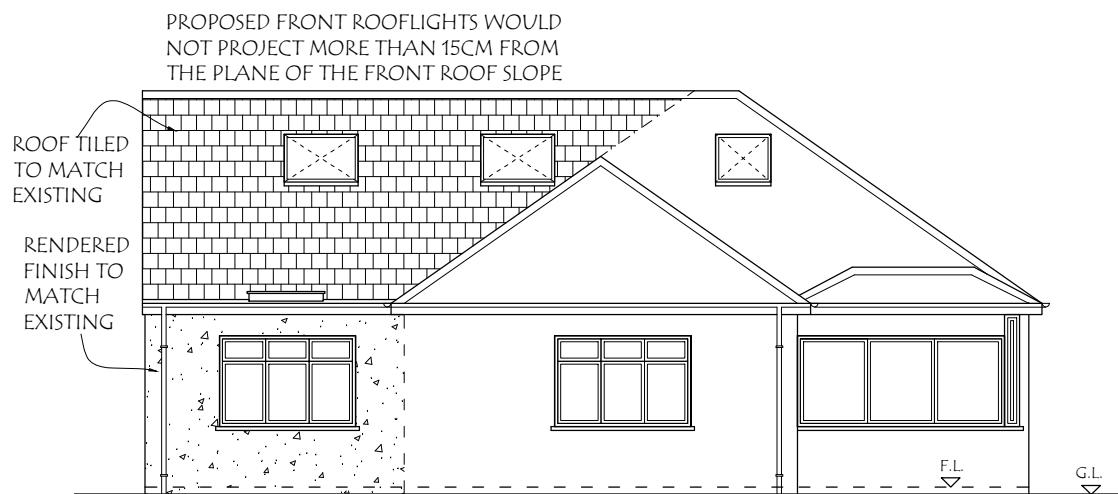

PROPOSED FRONT ELEVATION

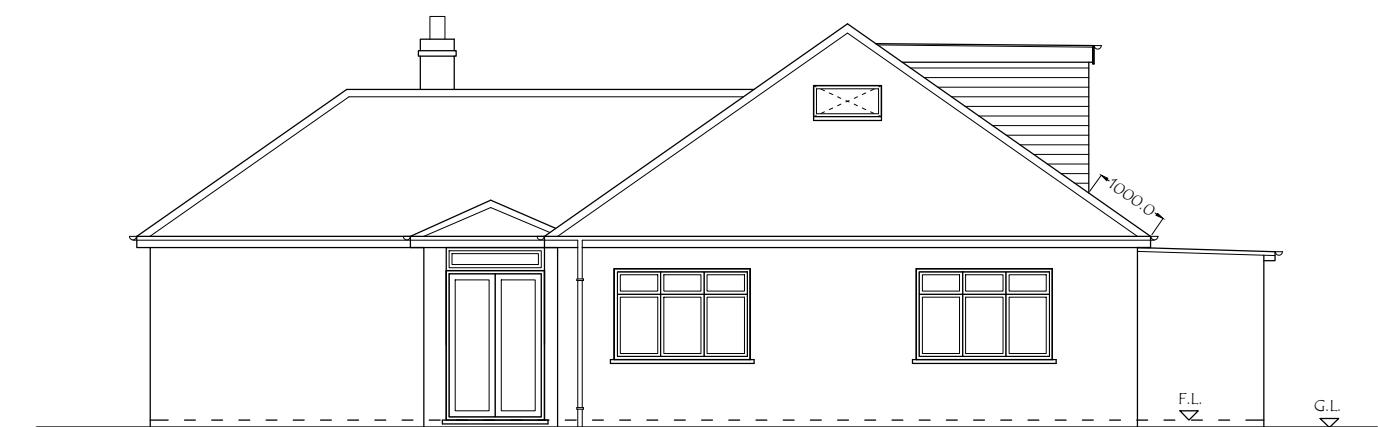

PROPOSED SIDE ELEVATION




EXISTING REAR ELEVATION




EXISTING SIDE ELEVATION


ADDRESS: 28, WESTCOTE RISE, RUISLIP, HA4 7LP.	DRAWING TITLE: EXISTING/PROPOSED ELEVATIONS	DATE: 15/04/2021
	DRG. NO. - PA/28/P.03	REV:
		SCALE - 1: 100
		DRG. PAPER SIZE: A3
0M 1M 2M 3M 4M 5M 6M 7M 8M 9M 10M		MATERIALS TO MATCH EXISTING AS CLOSELY AS POSSIBLE

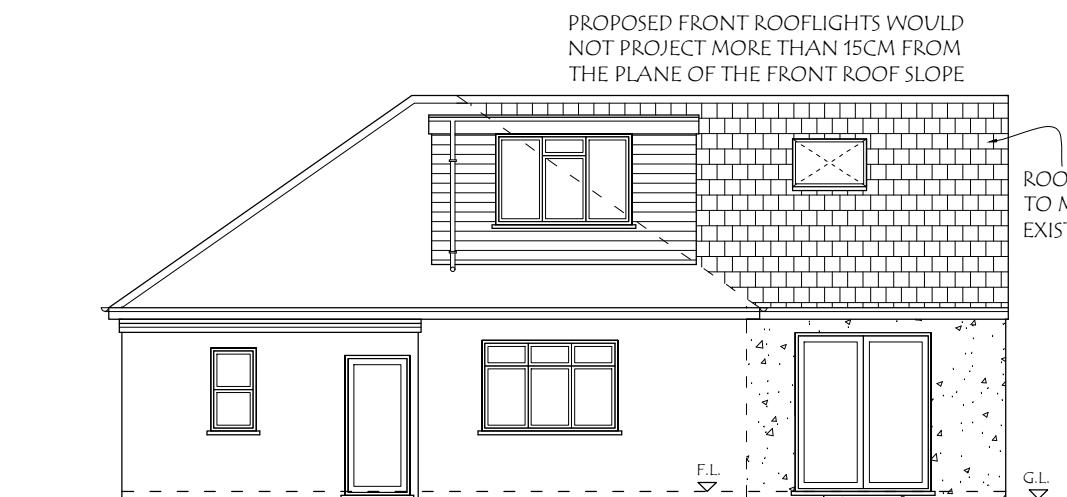


PROPOSED REAR ELEVATION

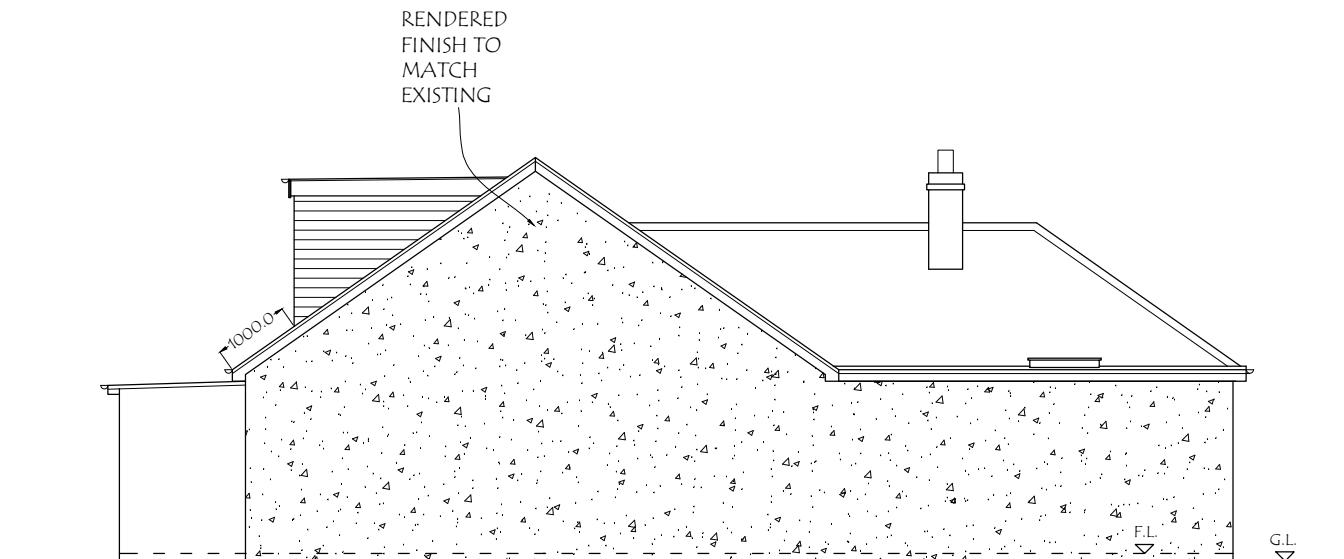

PROPOSED SIDE ELEVATION

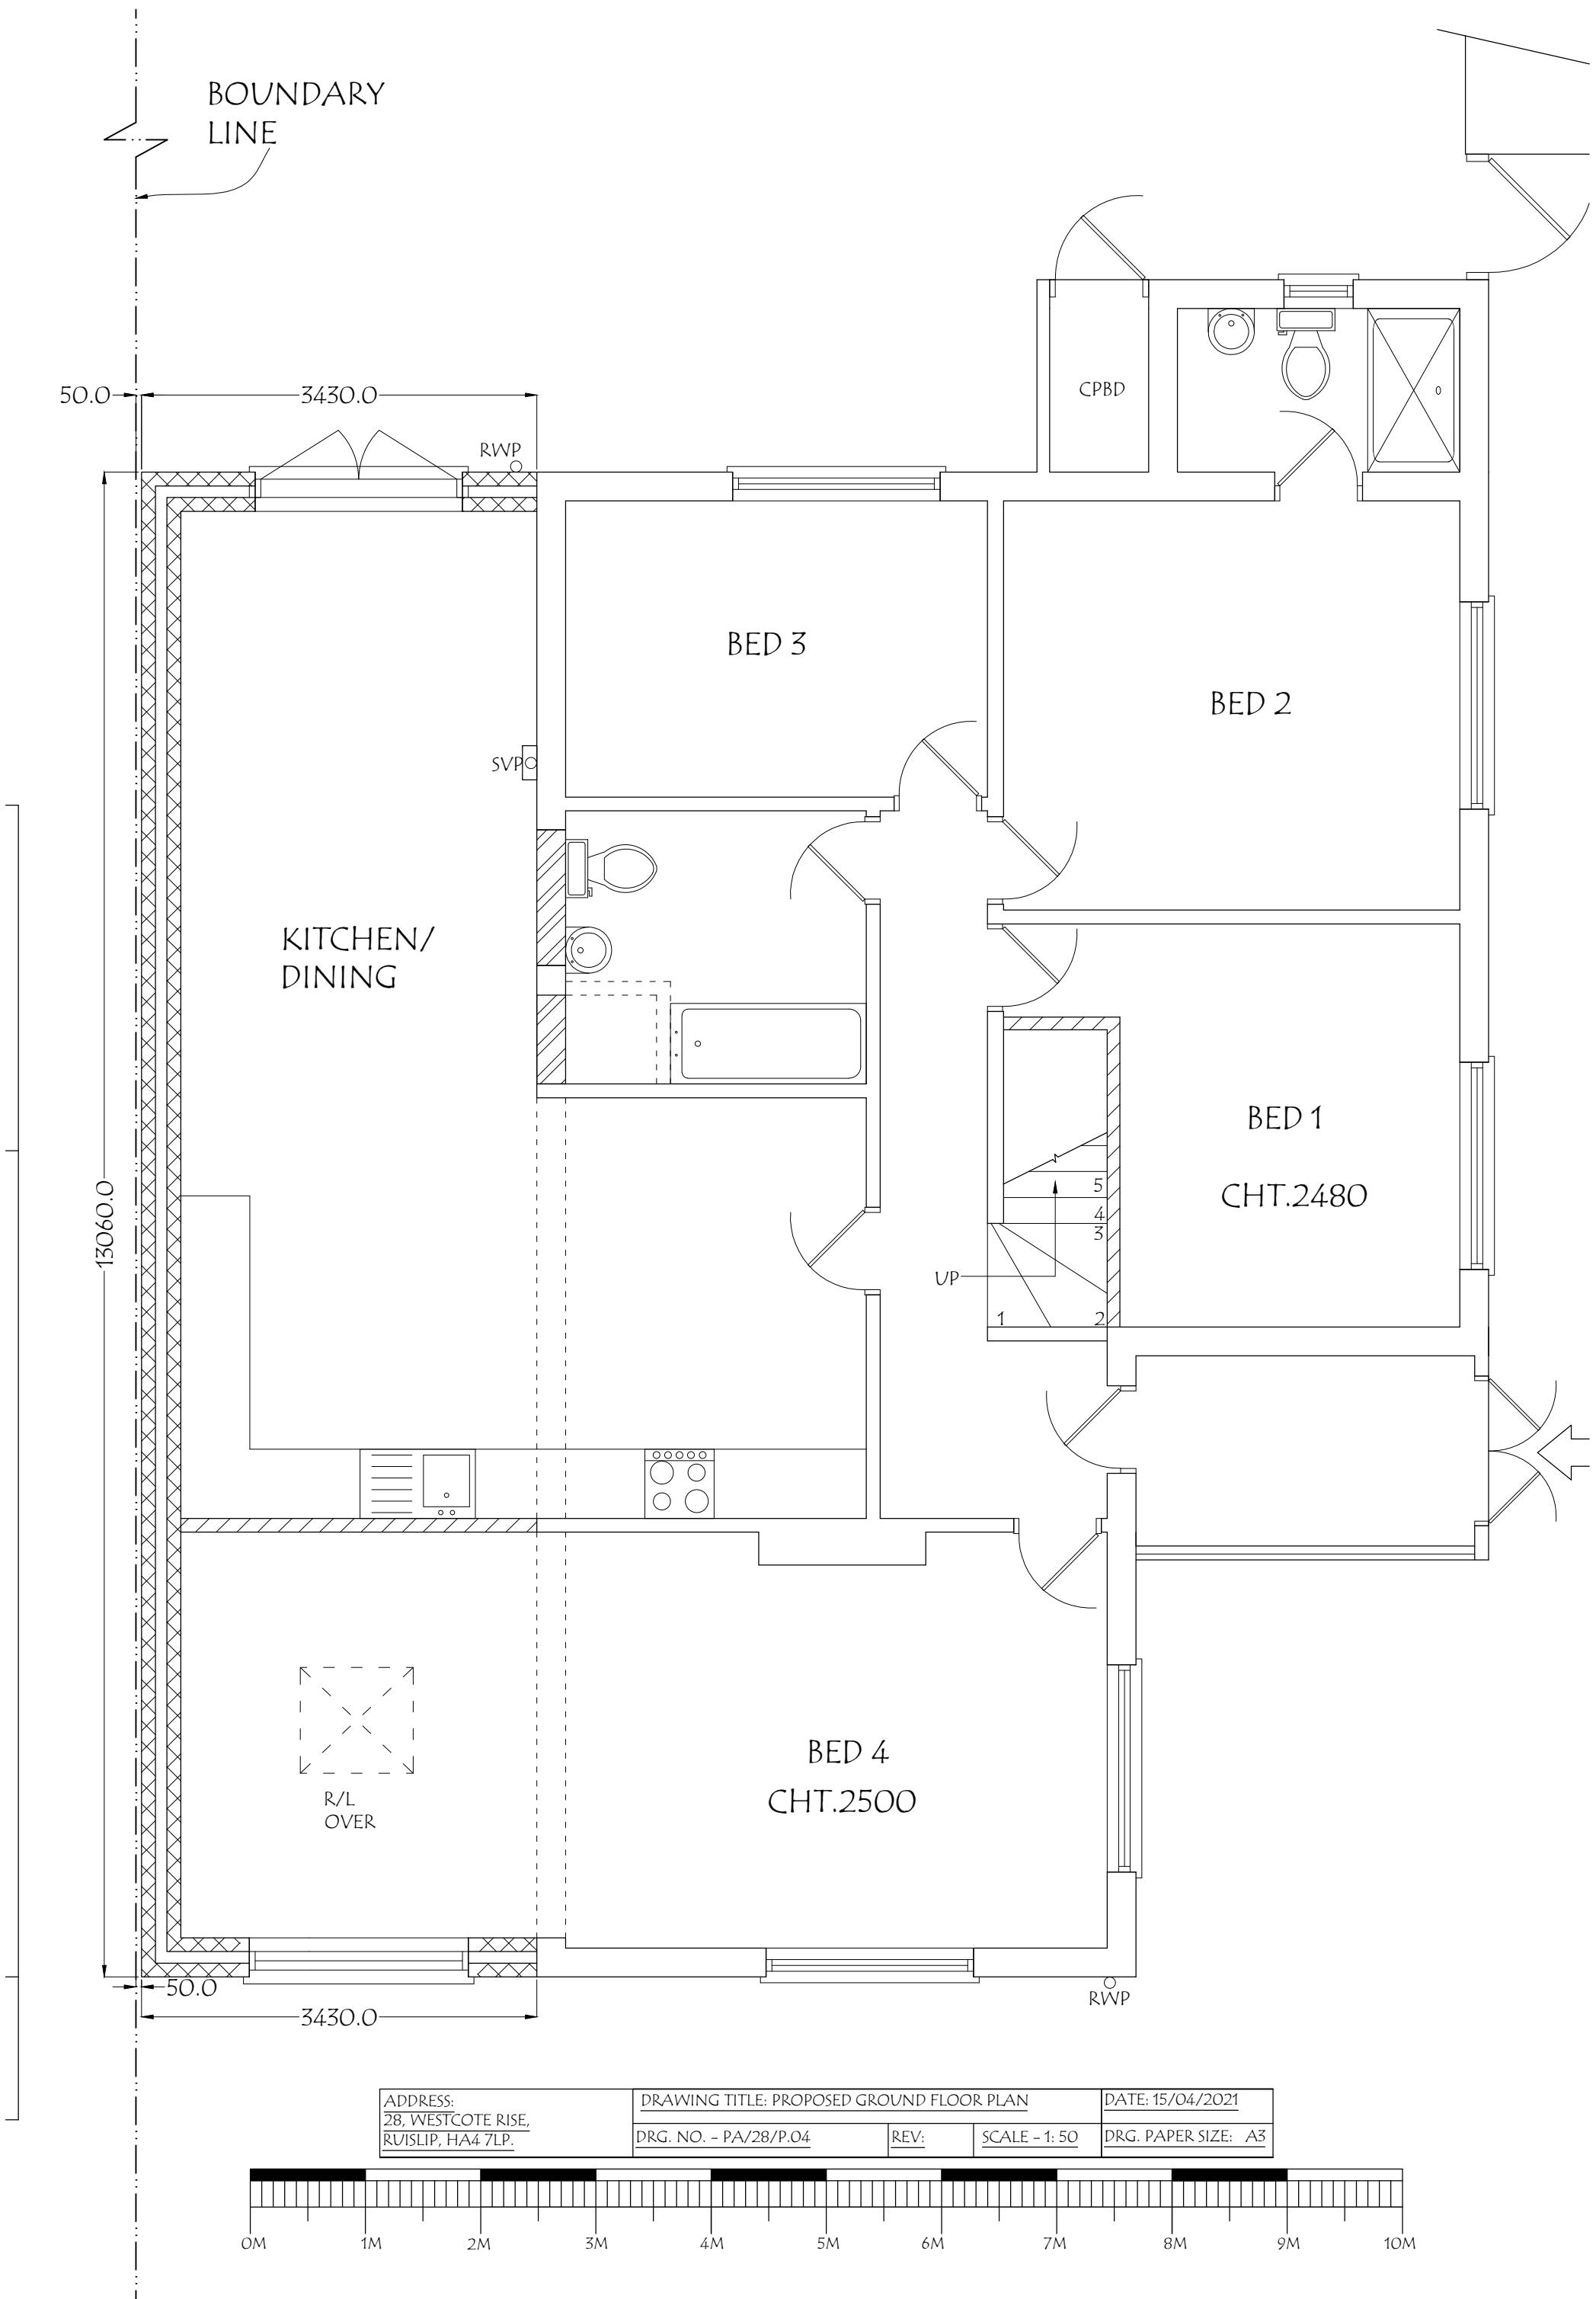

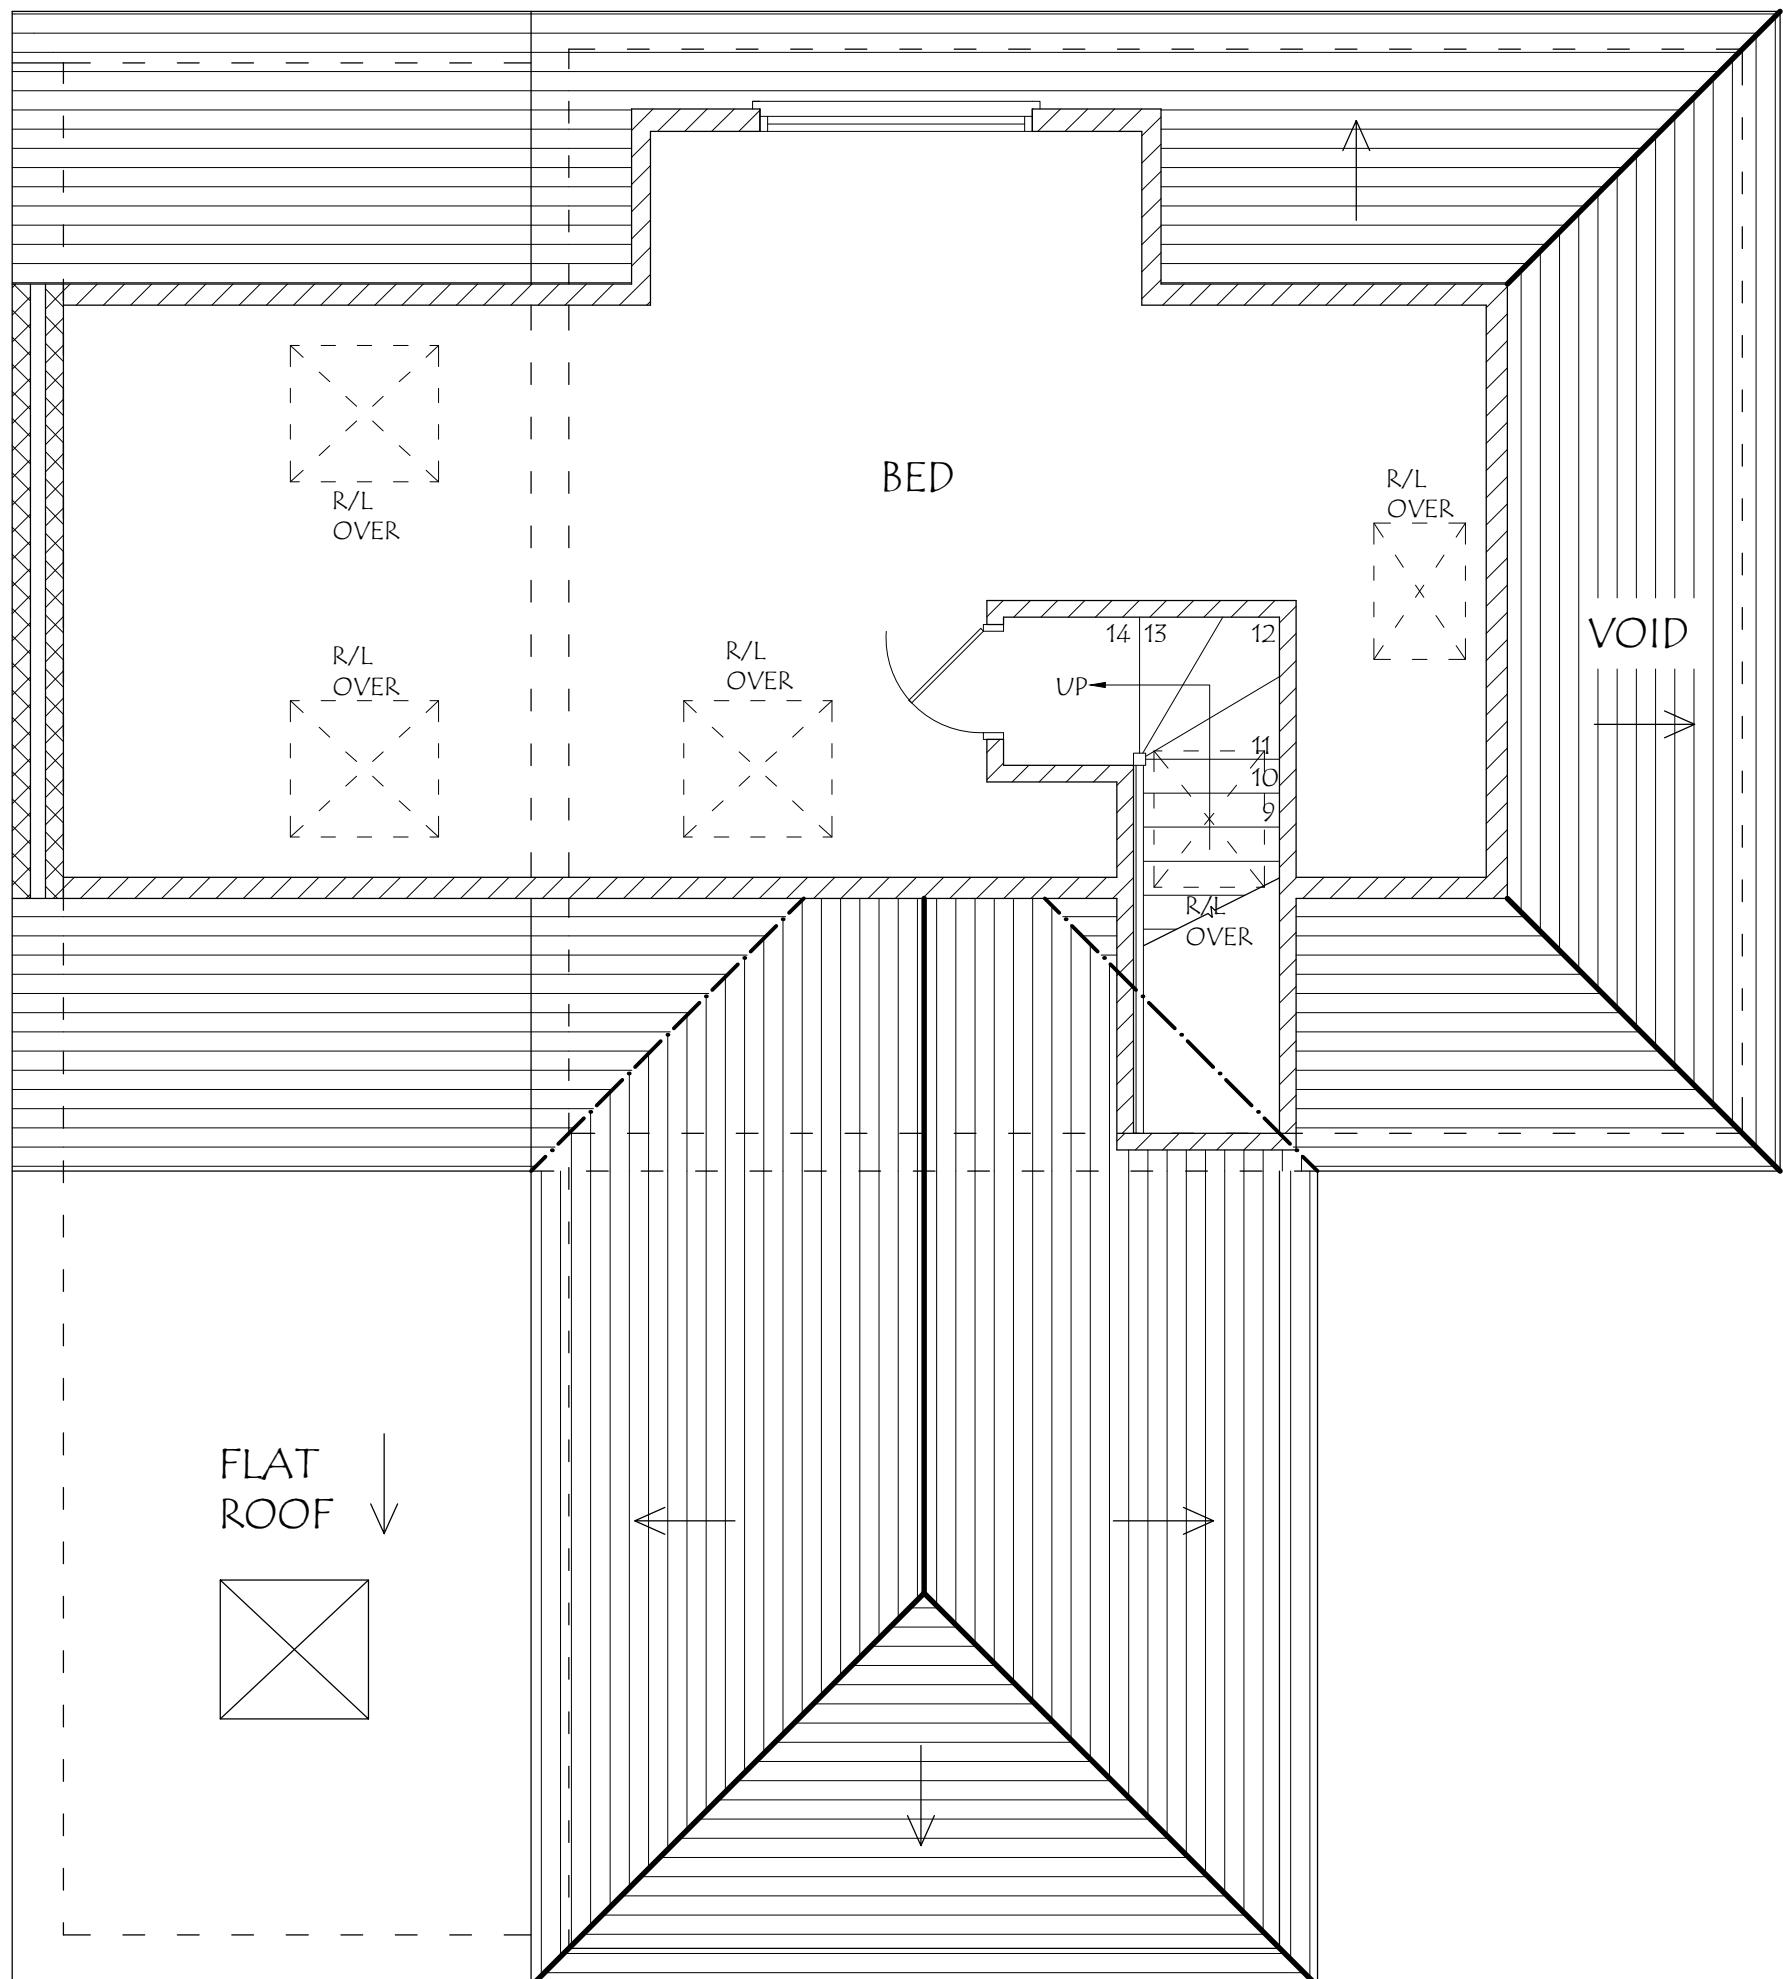

ADDRESS:
28, WESTCOTE RISE,
RUISLIP, HA4 7LP.

DRAWING TITLE: PROPOSED FIRST FLOOR PLAN

DATE: 15/04/2021

DRG. NO. - PA/28/P.05

REV:

SCALE - 1: 50

DRG. PAPER SIZE: A3

