




EXISTING FRONT ELEVATION

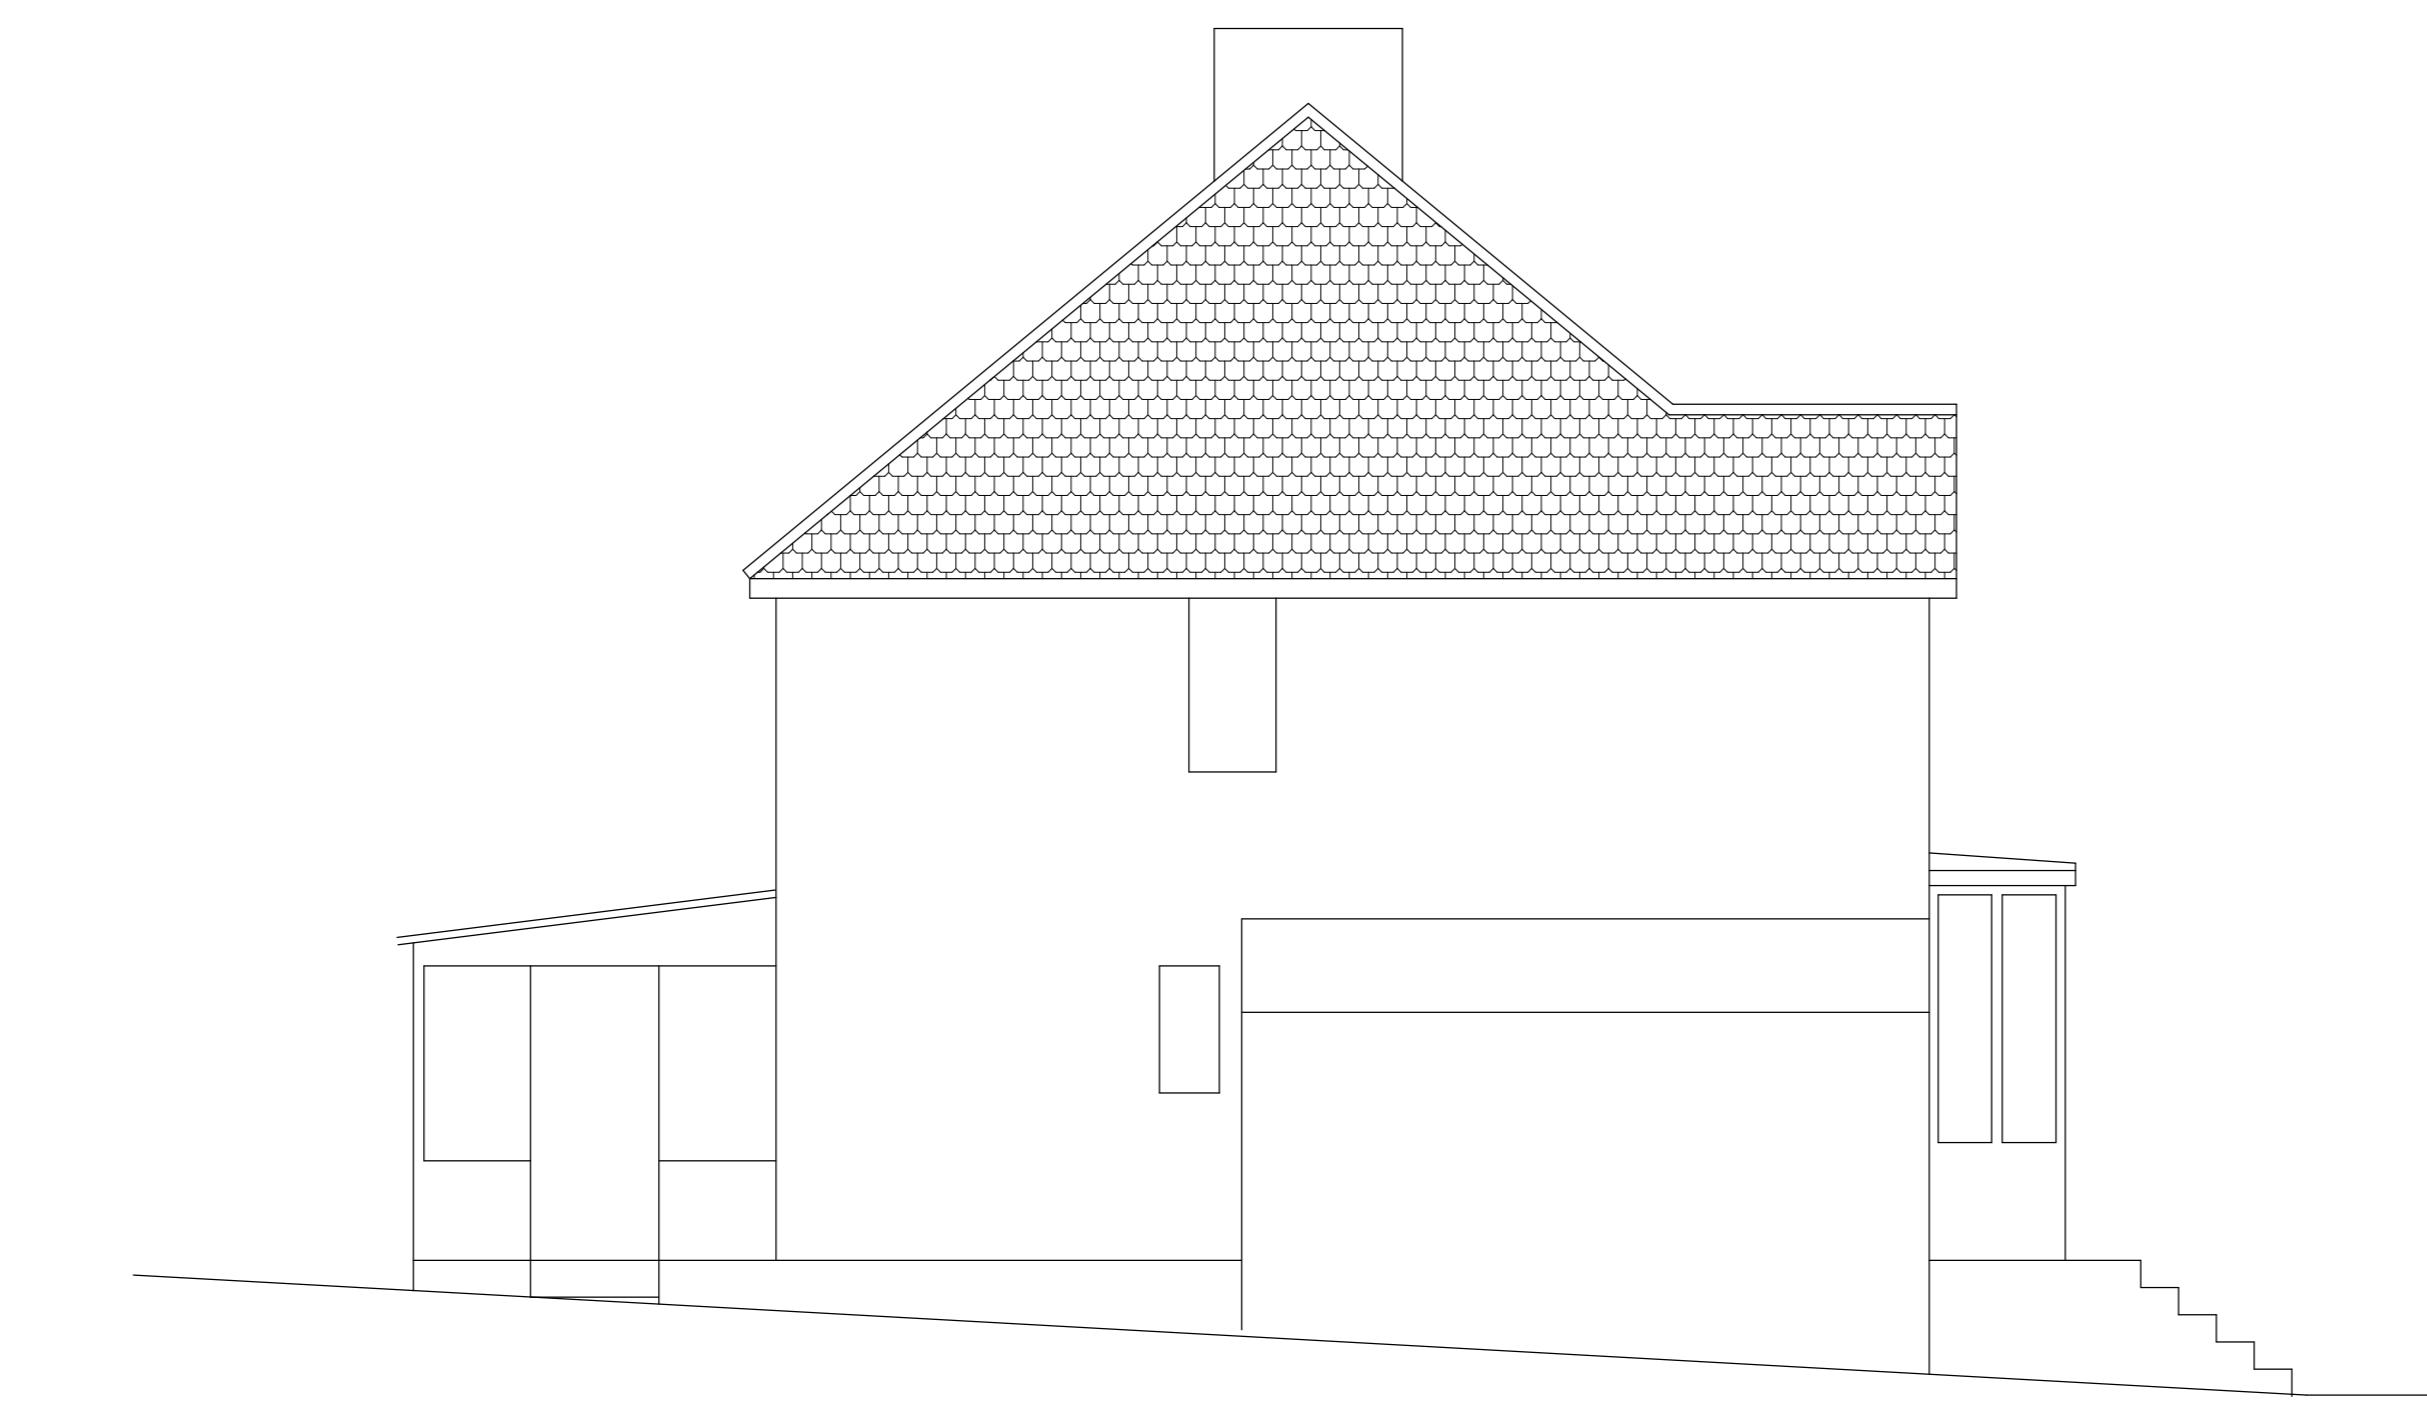


EXISTING SIDE ELEVATION

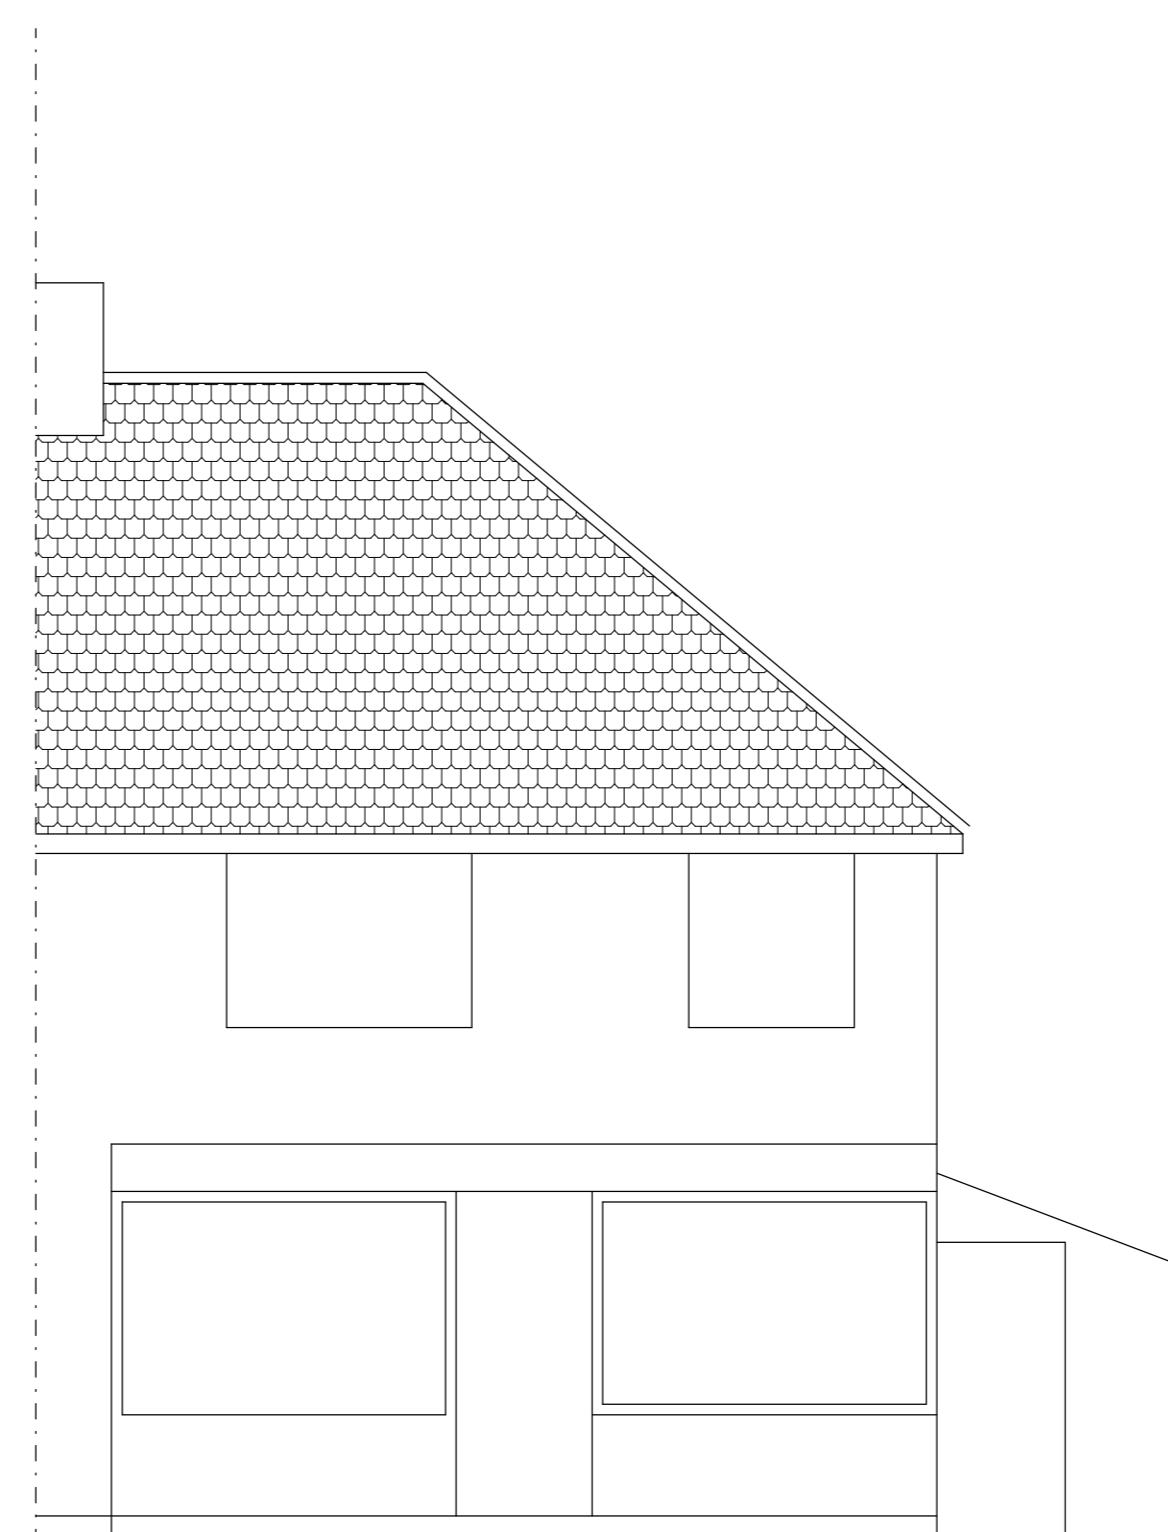


EXISTING REAR ELEVATION

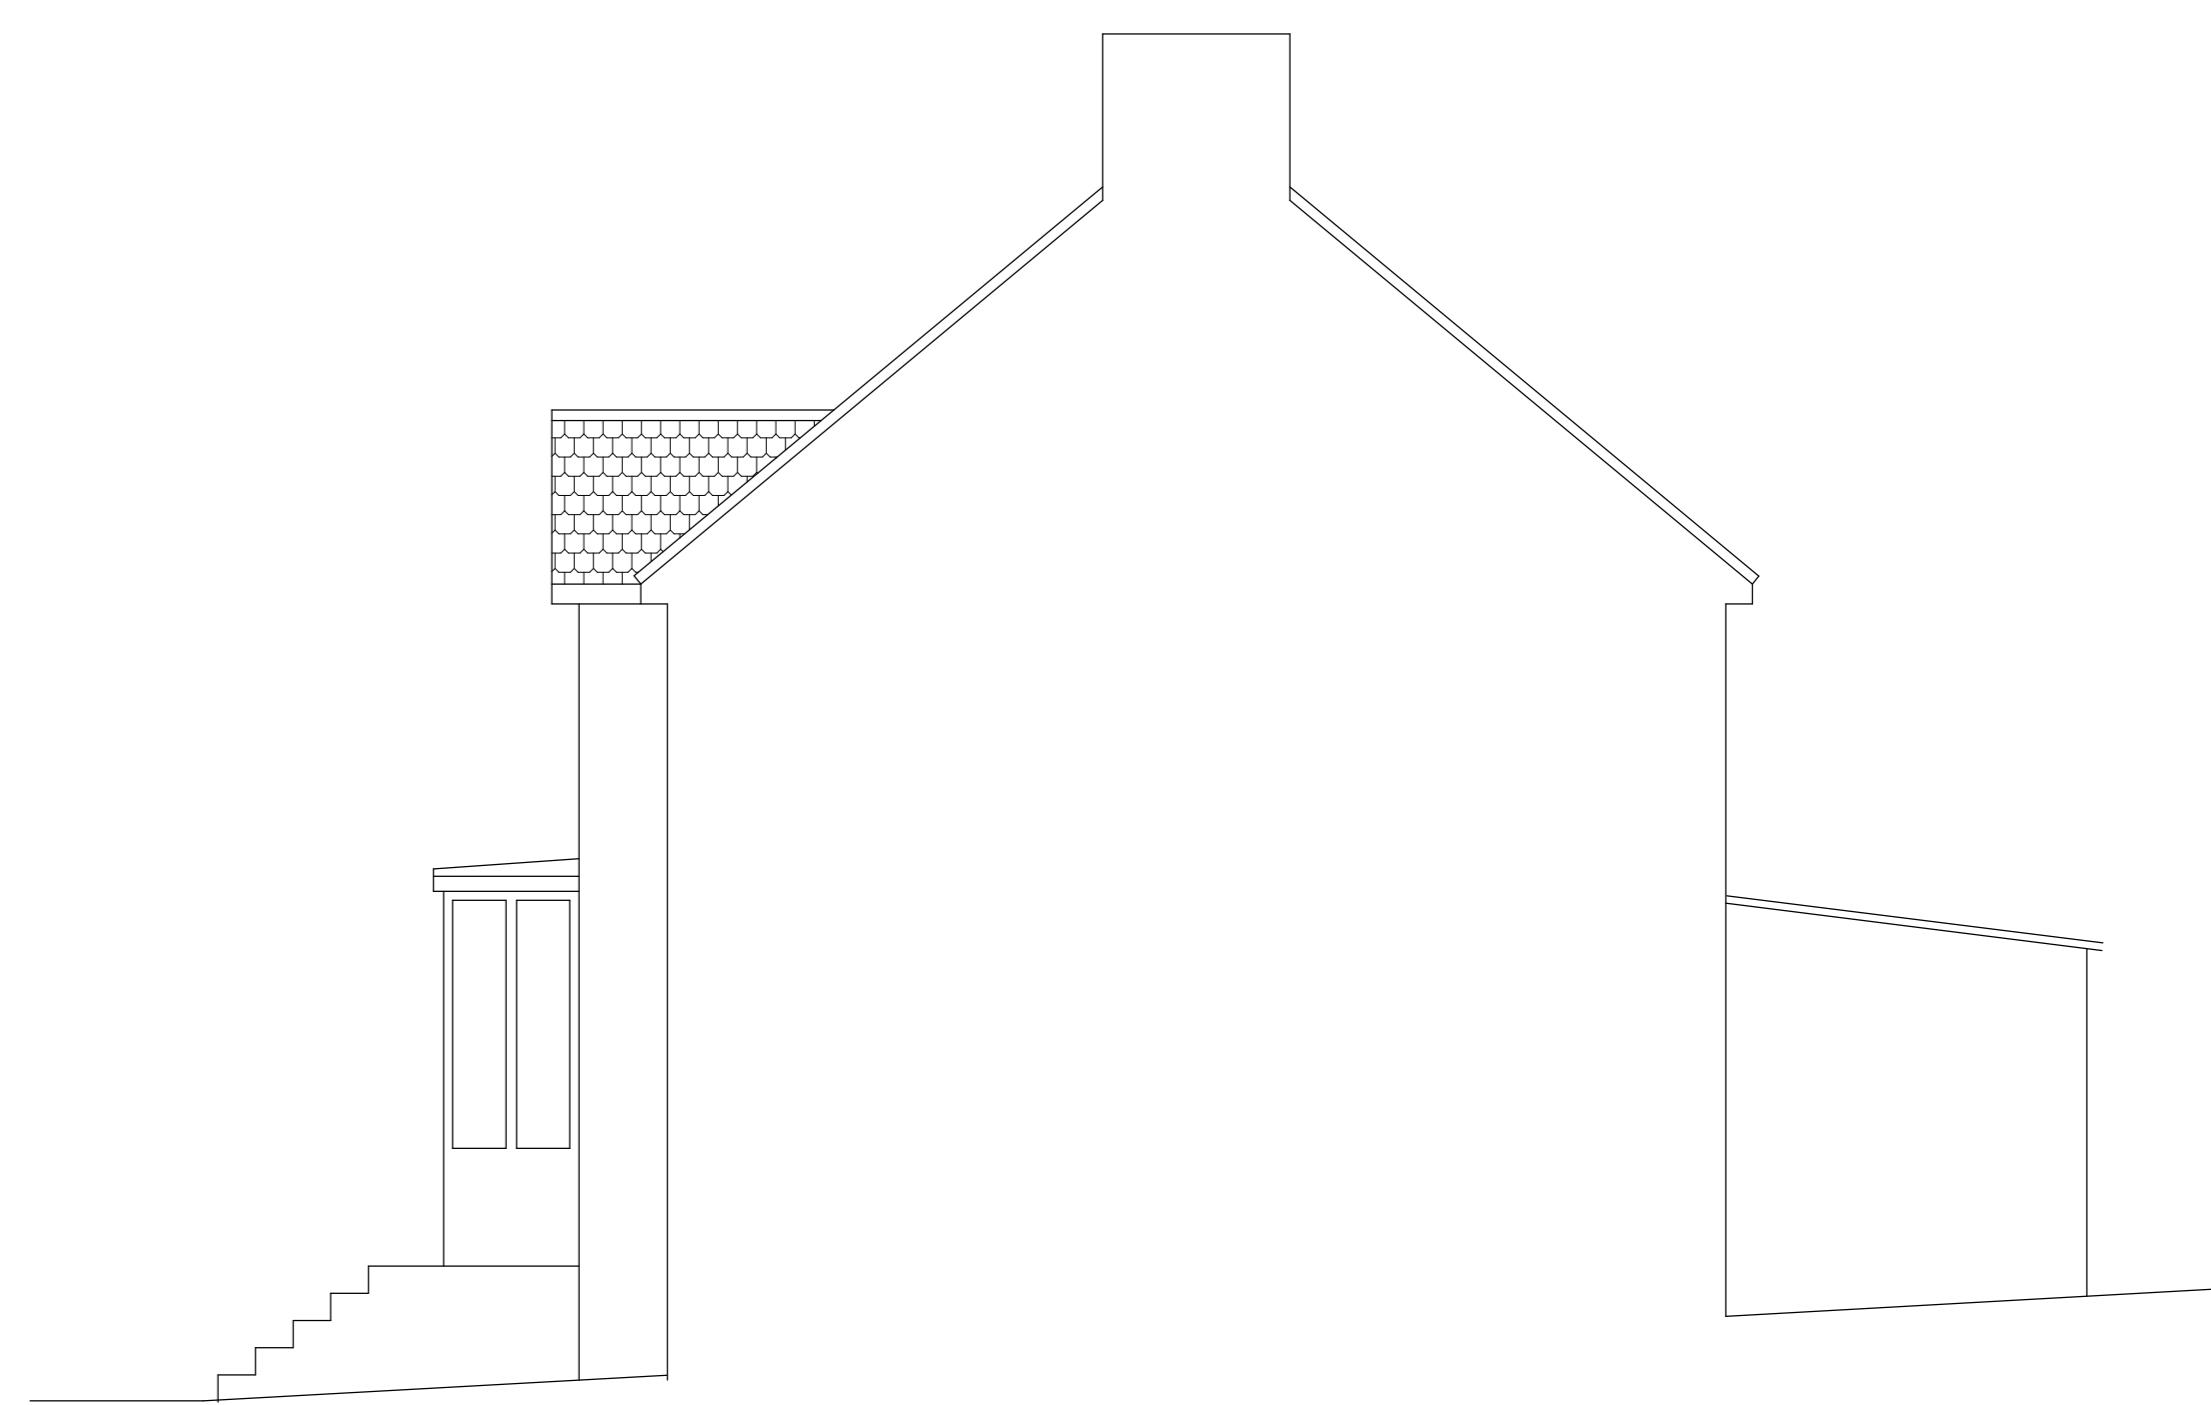

EXISTING SIDE ELEVATION

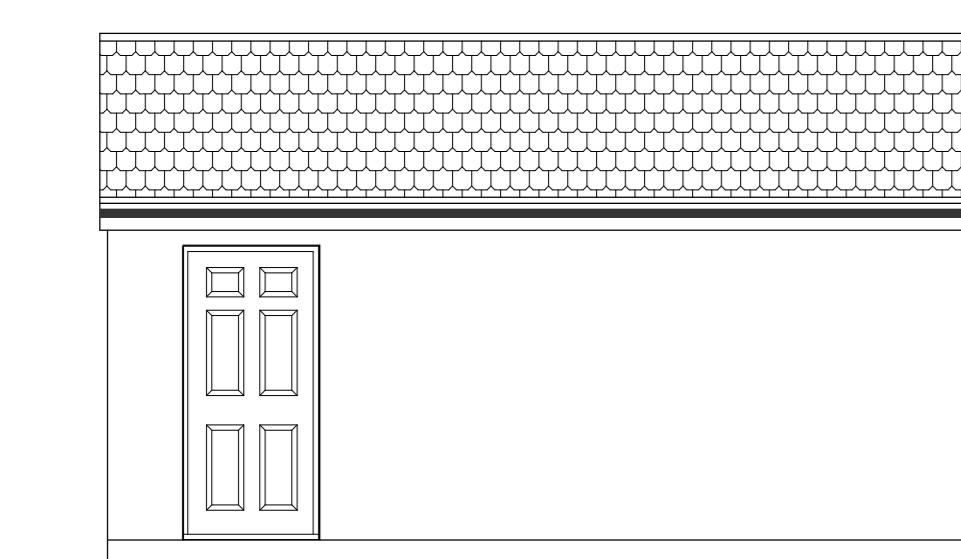


PROPOSED GARDEN STORE ELEVATIONS

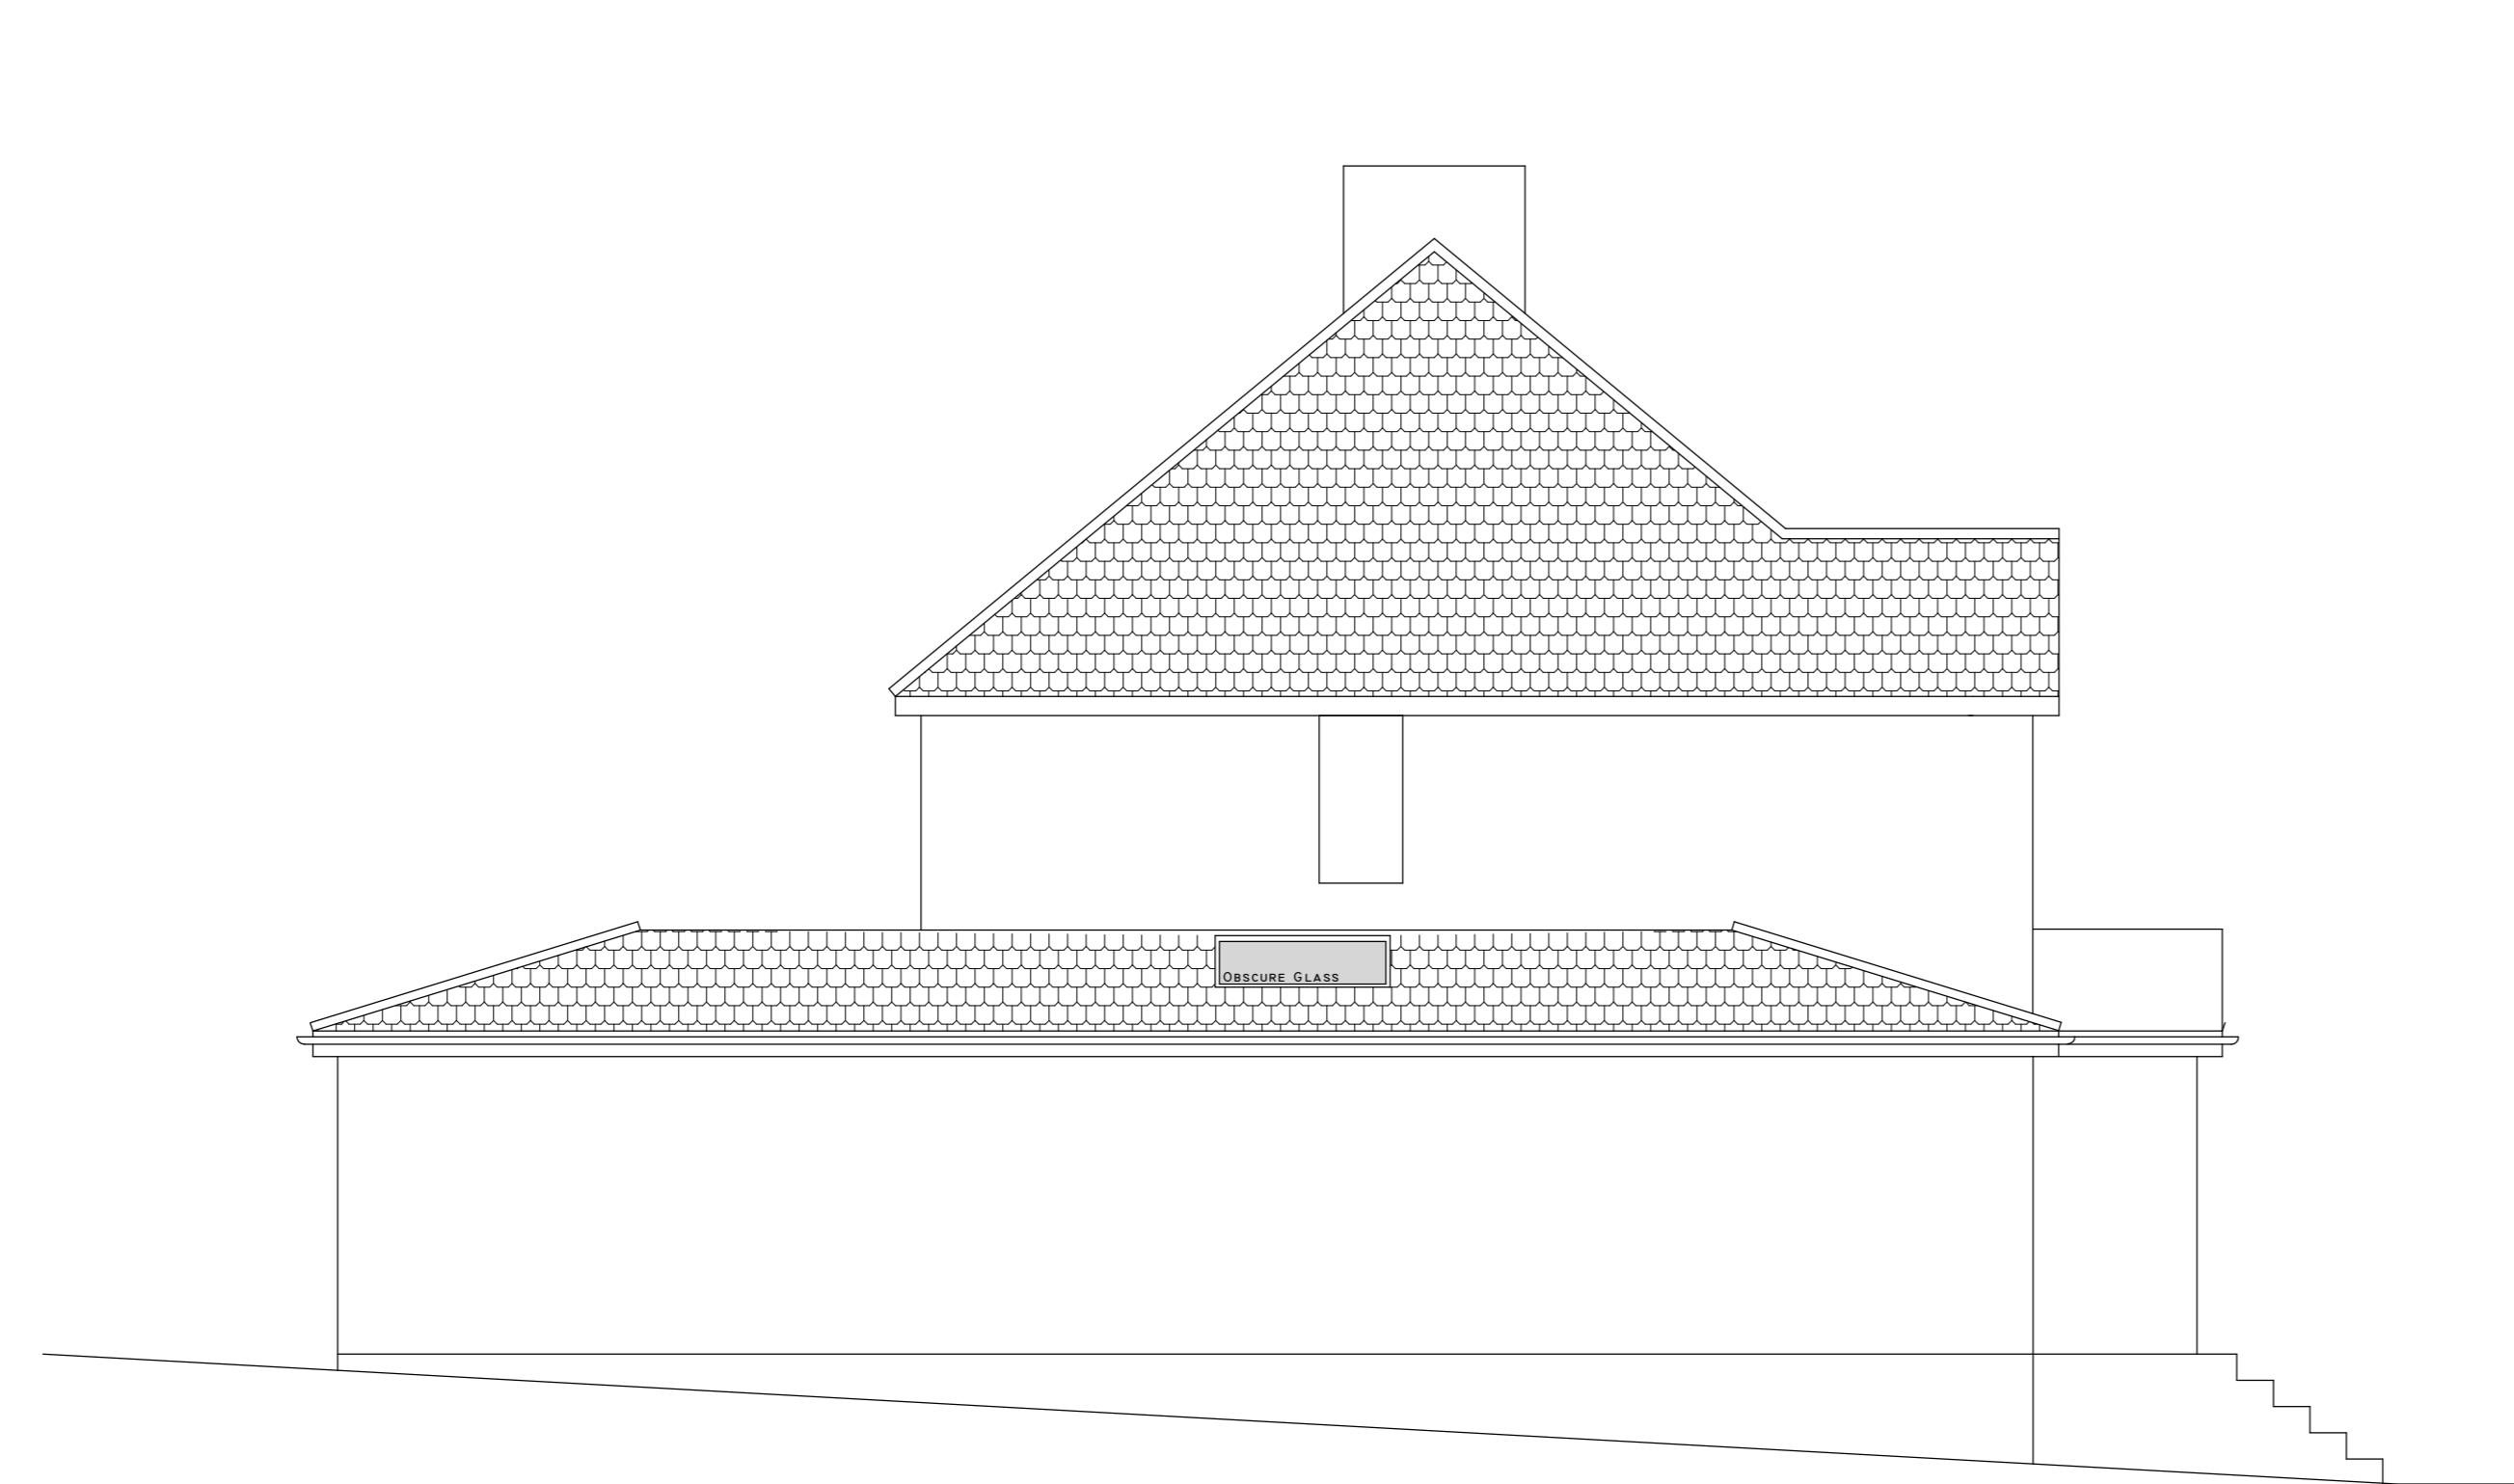


PROPOSED FRONT ELEVATION


PROPOSED SIDE ELEVATION

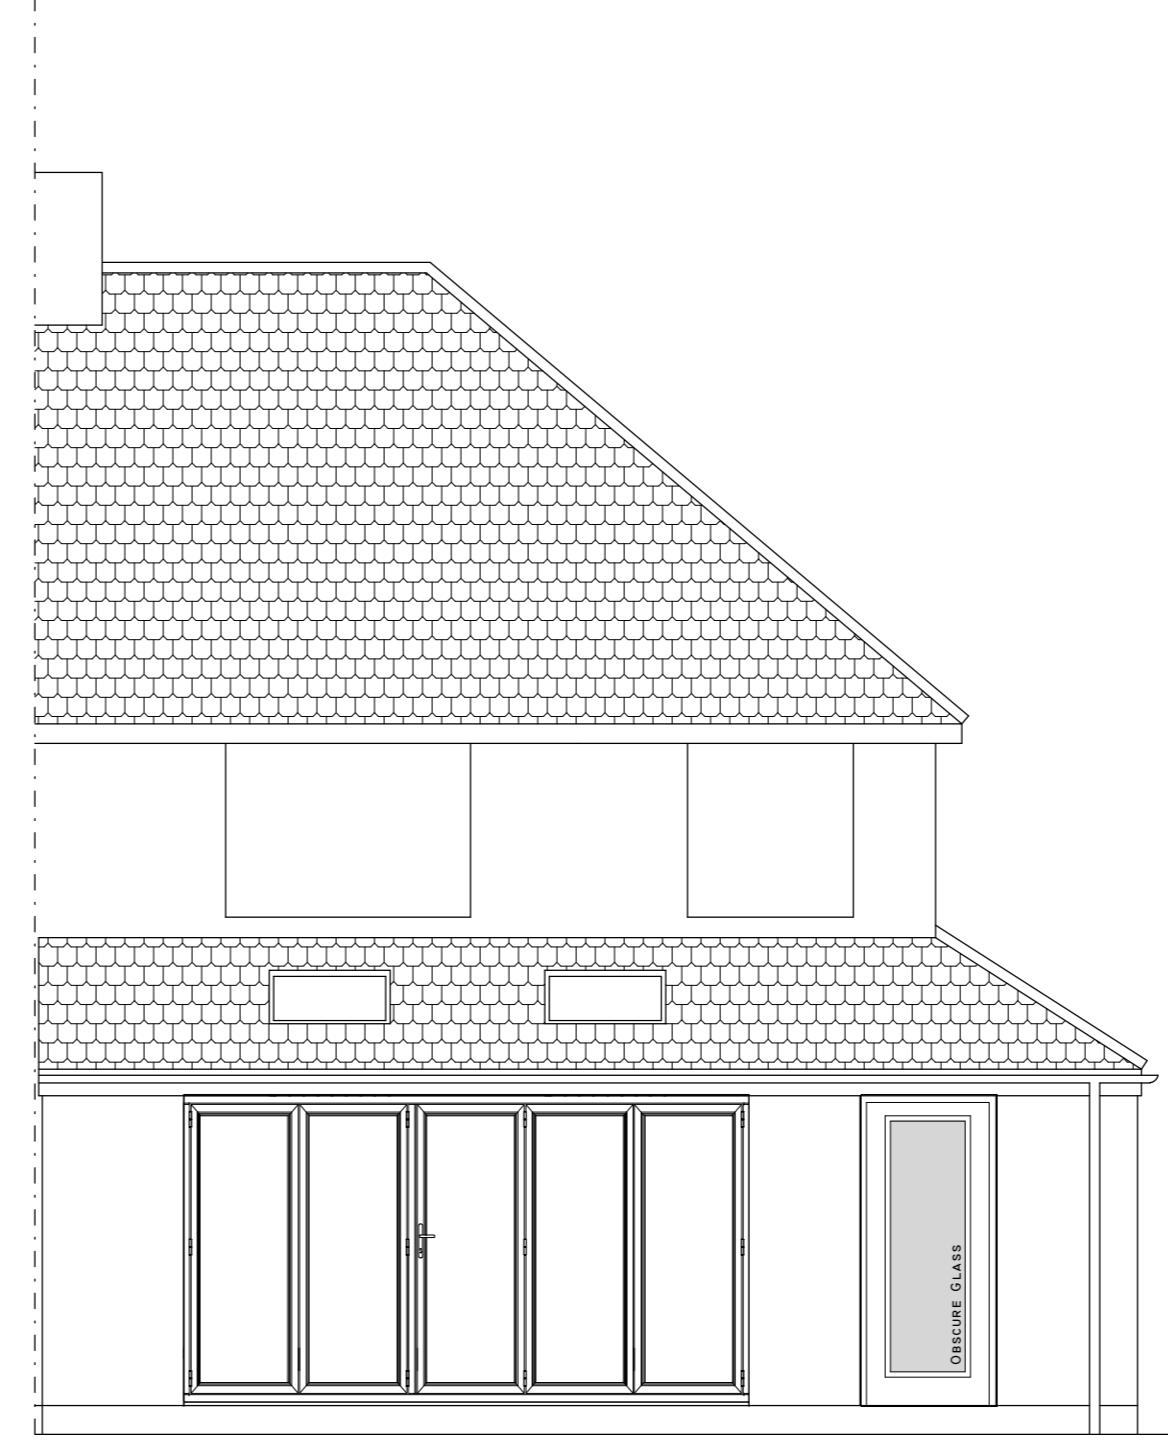

PROPOSED REAR ELEVATION

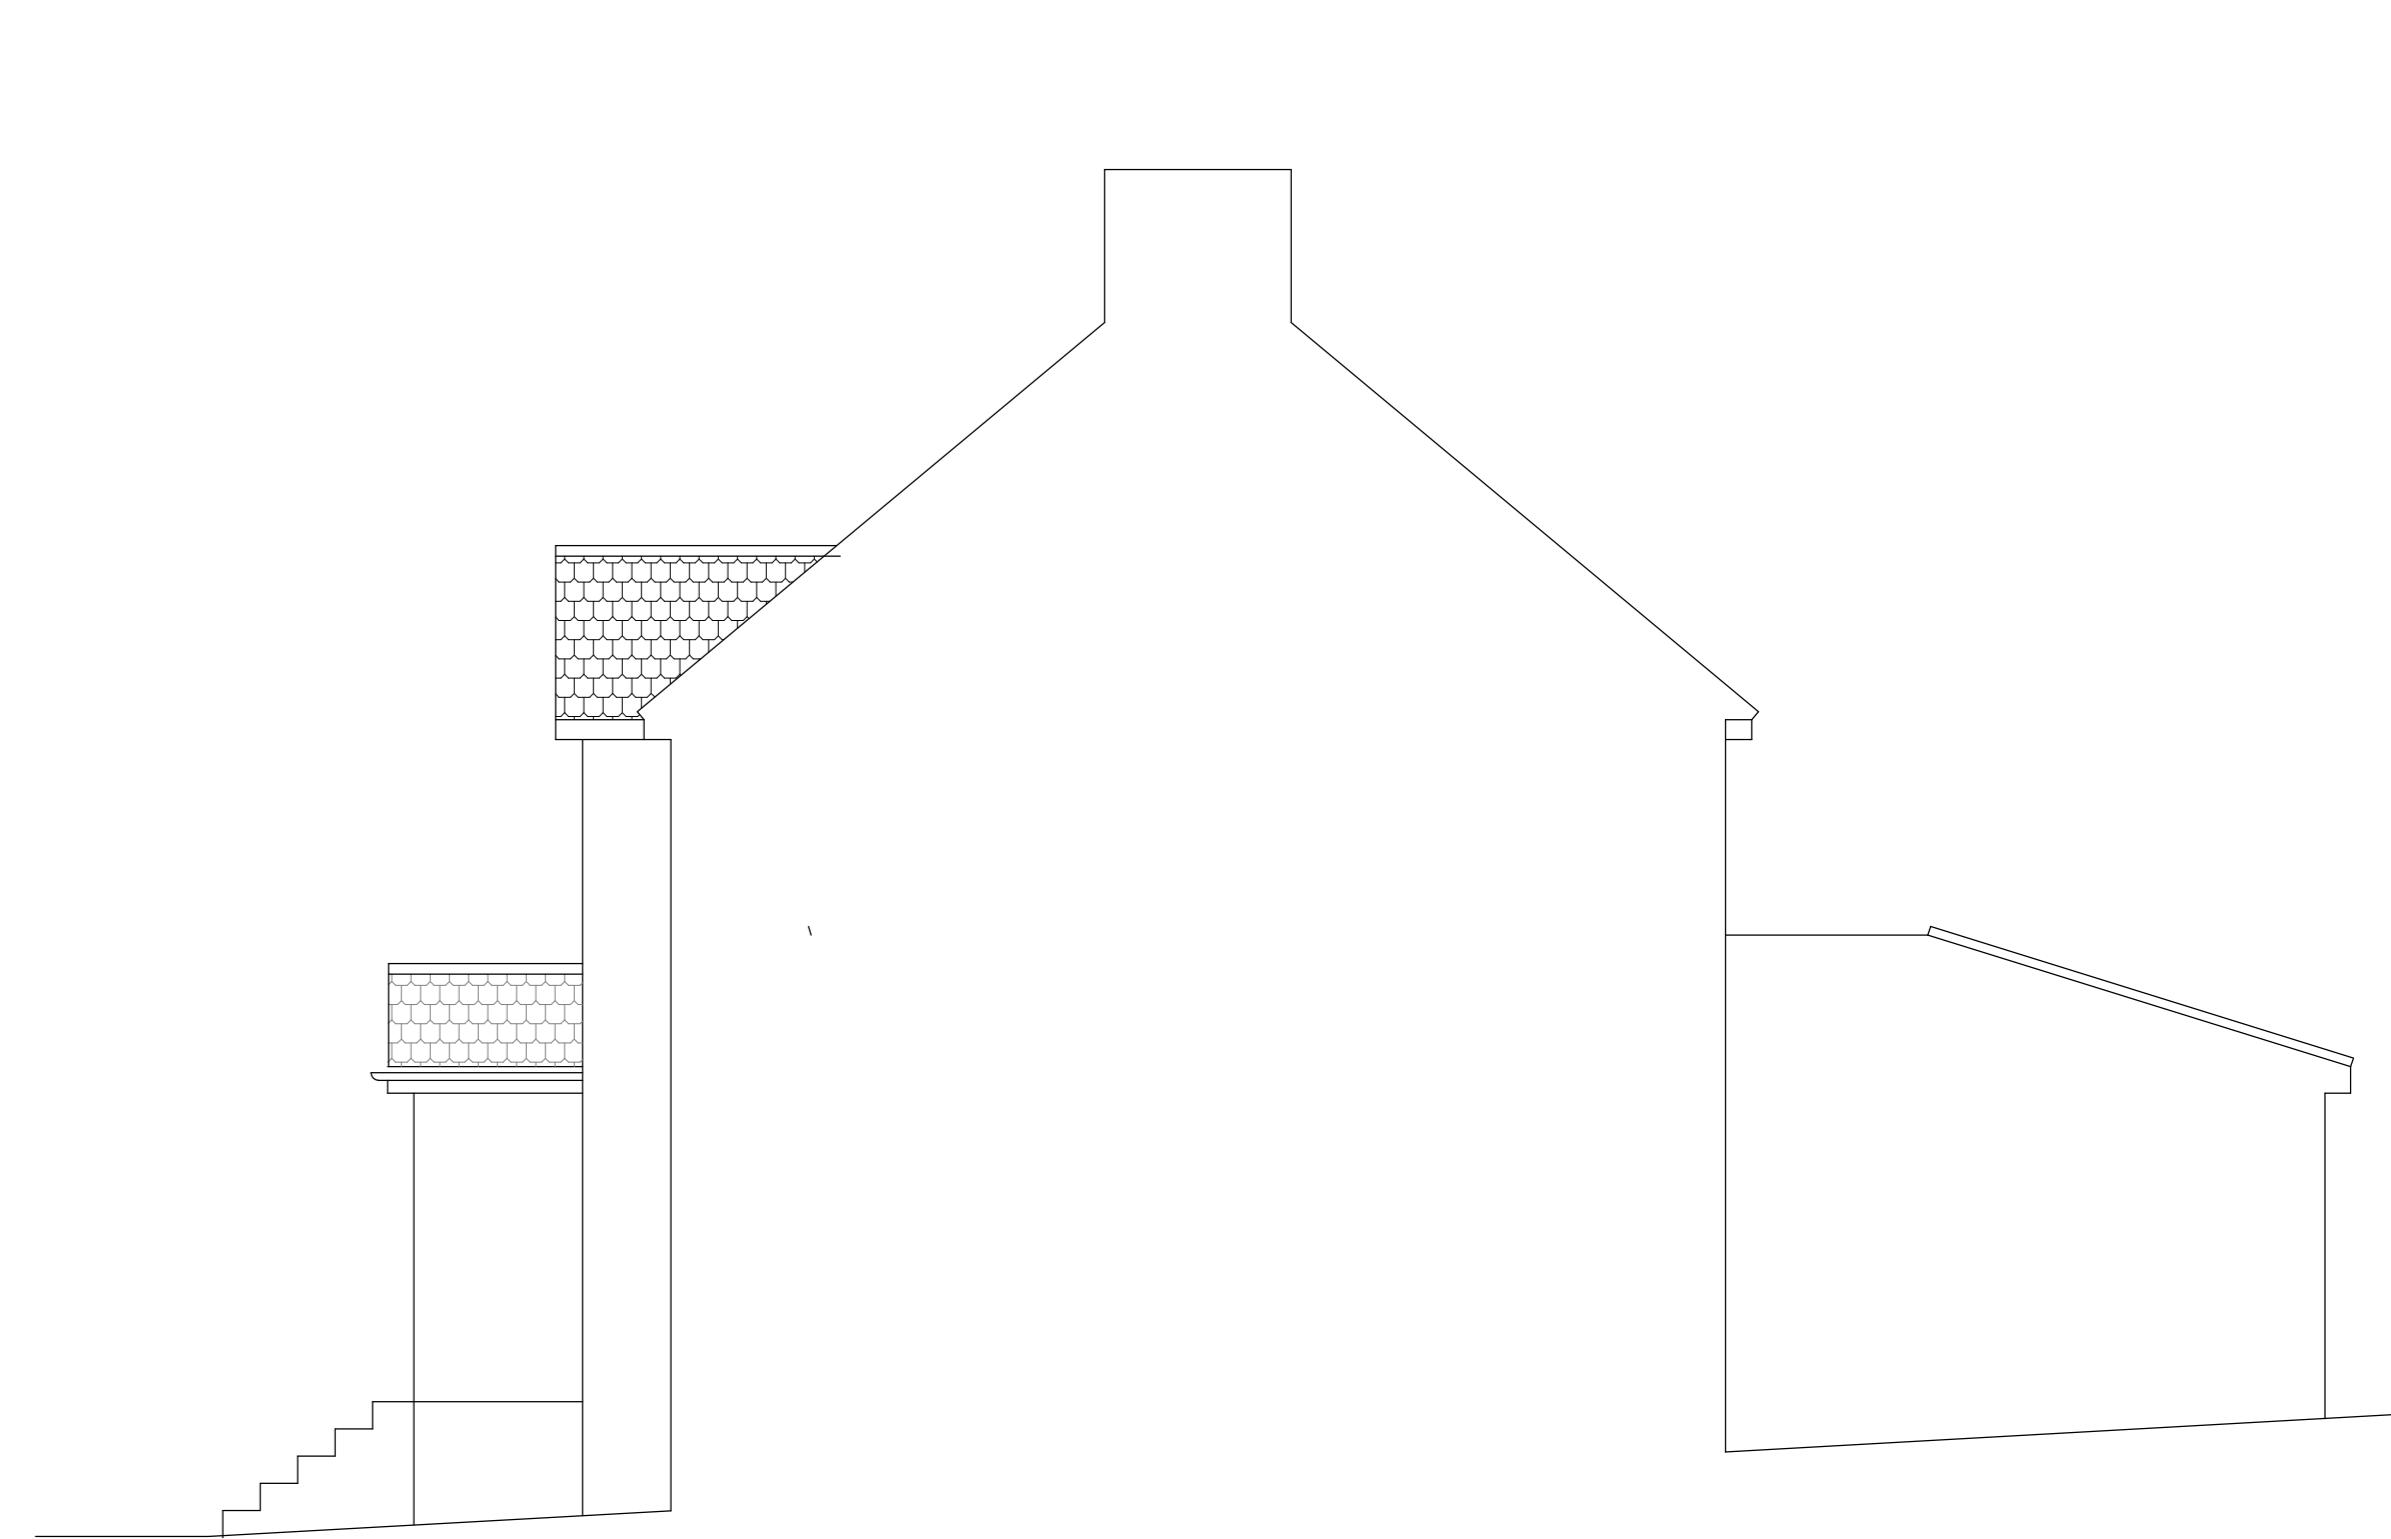

PROPOSED SIDE ELEVATION

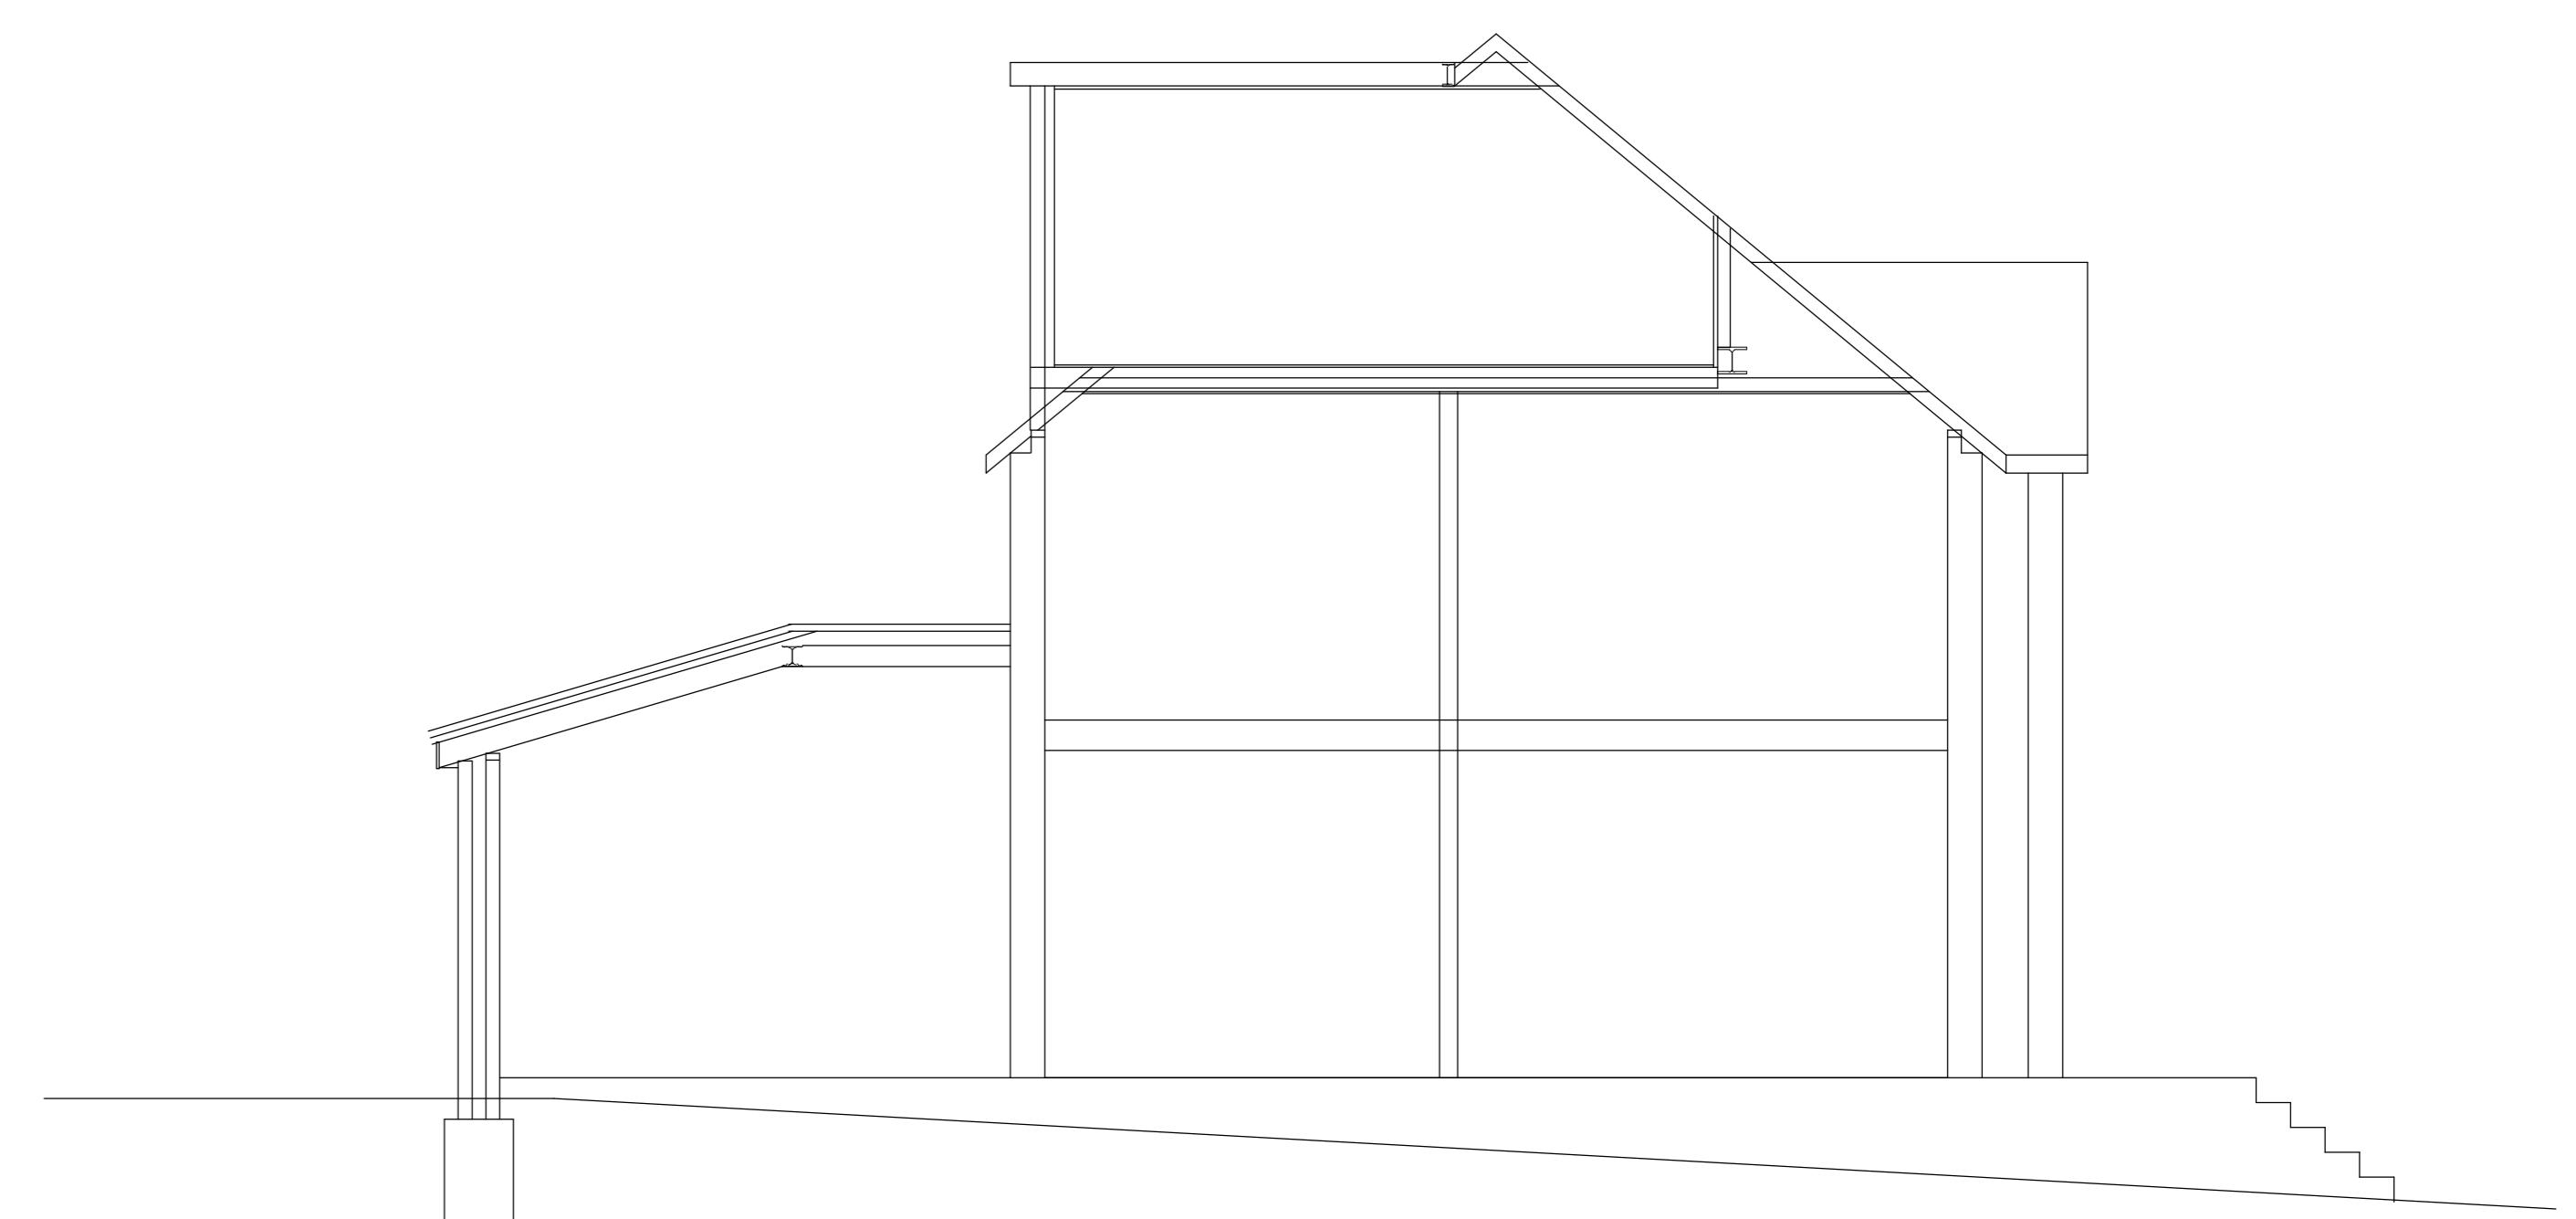

SECTION

