



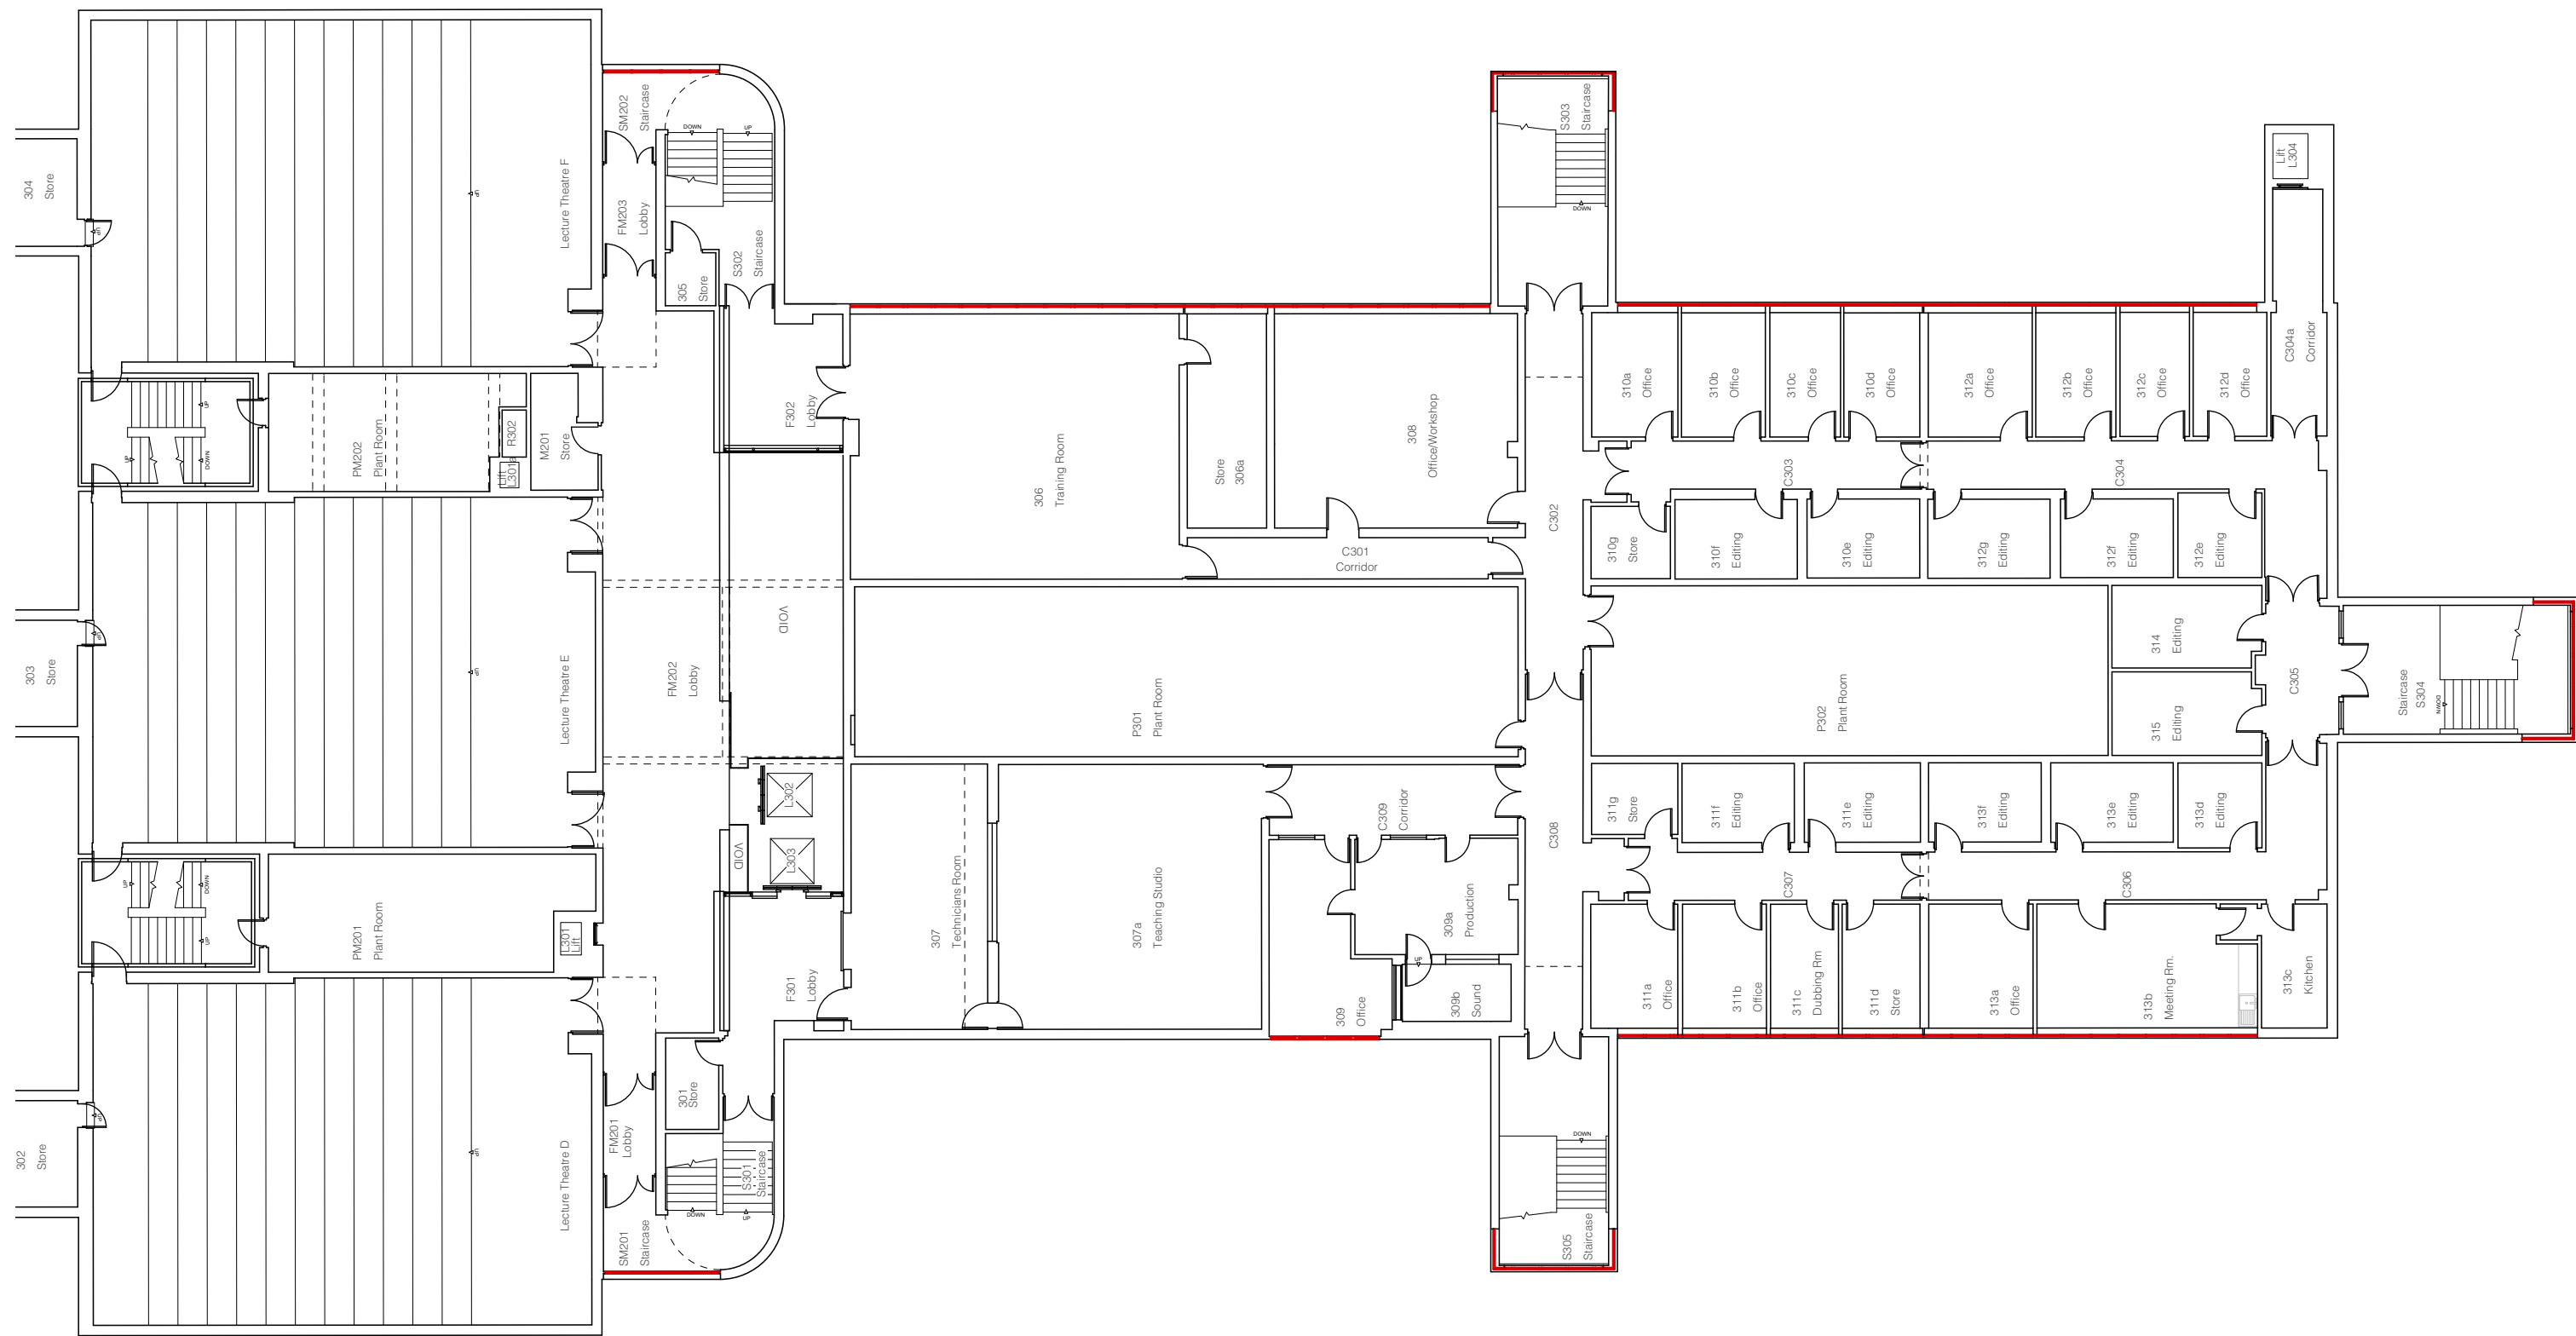

Key

Denotes Windows to be Replaced.

EXISTING SECOND FLOOR MEZZANINE PLAN

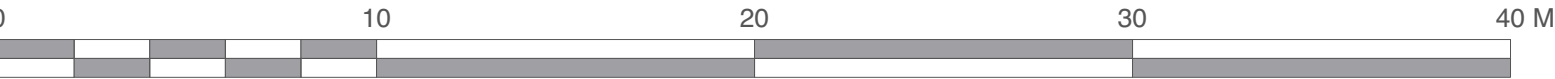

Scale 1:200 @ A2



Chartered Architects Chartered Building Surveyors Interior Designers CDM Services 3 GP Centre, Yeoman Road, Ringwood, Hampshire, BH24 3FF +44 (0)1425 472 833 www.kendallkingscott.co.uk	BUL - CLB - Windows Listed Building Consent Application			Existing Second Floor Mezzanine Plan		
	Client Brunel University London			Project Number 201153-1203	Drawing Number	Revision P1
	Scale 1:200	Paper Size A2	Filename 201153.vwx	Date 25/11/20	Drawn DG	Checked EQ
	© Copyright Do not scale this drawing			Status PLANNING		
				Check all dimensions and levels on site		

Only to be used on the site for which designed. The electronic transmission of designs/information contained in this drawing is carried out entirely at the User's risk and Kendall Kingscott Ltd. will have no liability for any errors or inaccuracies arising therefrom. The production of amended or updated information from the said designs/information by the User is entirely the responsibility of the User and Kendall Kingscott Ltd. shall have no responsibility in respect thereof whatsoever.