




KEY

— Adjoining land owned by client

— Central Lecture Block Building

SITE LOCATION PLAN

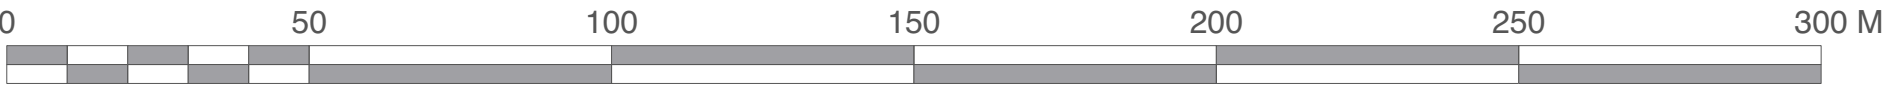

Scale 1:1250 @ A1



Chartered Architects
Chartered Building Surveyors
Interior Designers
CDM Services

Suite 3, Sandford House,
1b Claremont Road,
Teddington, TW11 8DH
+44 (0)20 8943 5300
www.kendallkingscott.co.uk

Project
Refurbishment of CLB
Lecture Theatres A, B & C

Client
Brunel University London

Scale Paper Size Filename
1:1250 ISO A1 220900 - BUL Lecture Theatres A, B & C.vwx
© Copyright Kendall Kingscott Ltd. All rights reserved.

P1 20/01/23 AC GC Issued to Tender
Rev Date By Ap Note

Drawing Title
Site Location Plan

Project Number Drawing Number Revision
220900-1100 P1

Date Drawn Checked Purpose/Status
20/01/2023 AC GC TENDER

Check all dimensions and levels on site

Only to be used on the site for which designed. The electronic transmission of designs/information contained in this drawing is carried out entirely at the User's risk and Kendall Kingscott Ltd. will have no liability for any errors or inaccuracies arising therefrom. The production of amended or updated information from the said designs/information by the User is entirely the responsibility of the User and Kendall Kingscott Ltd. shall have no responsibility in respect thereof.