



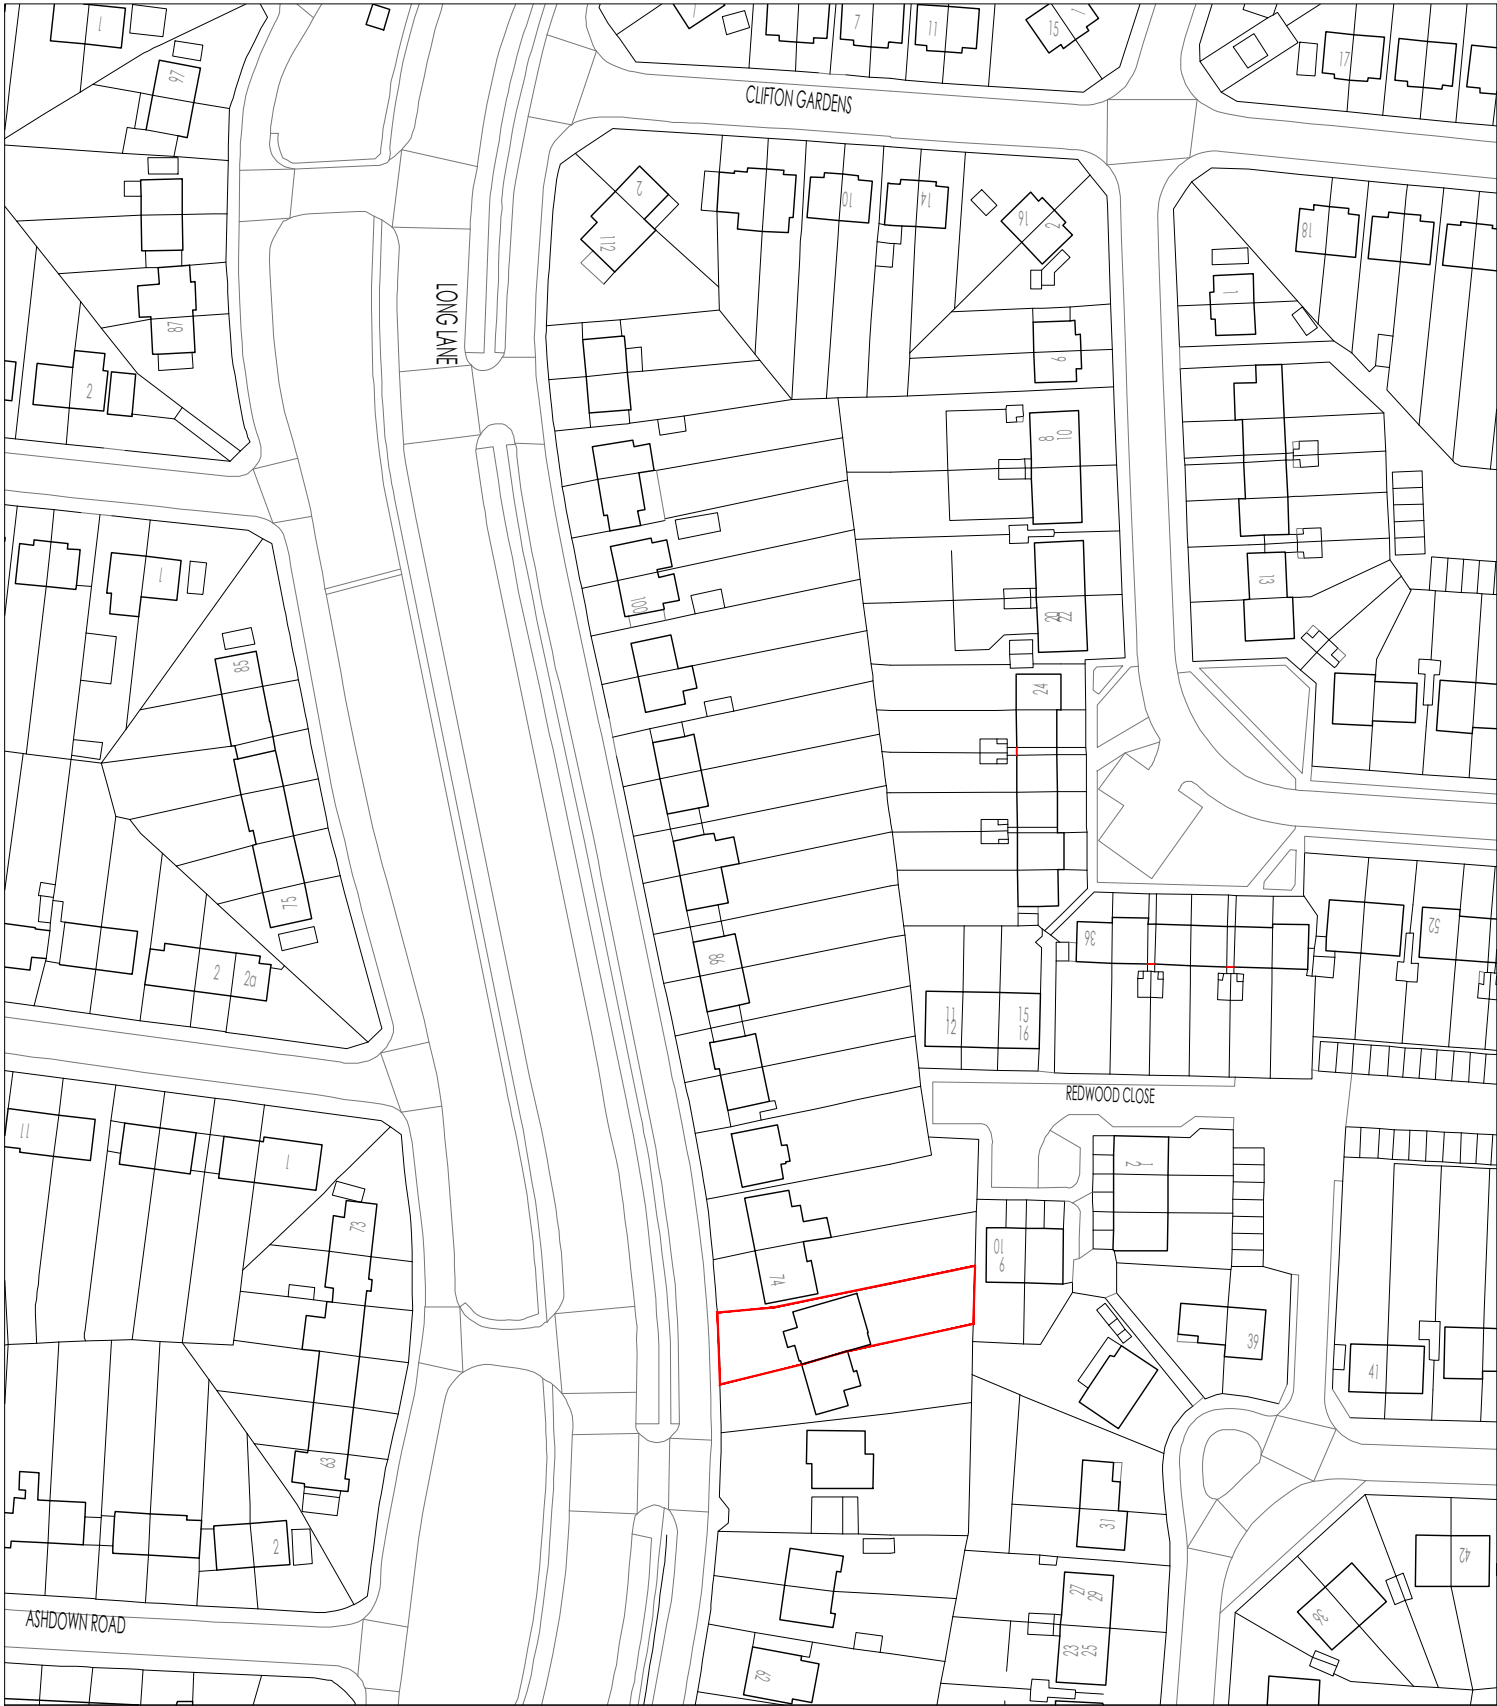

Location Plan

Scale: 1:1250

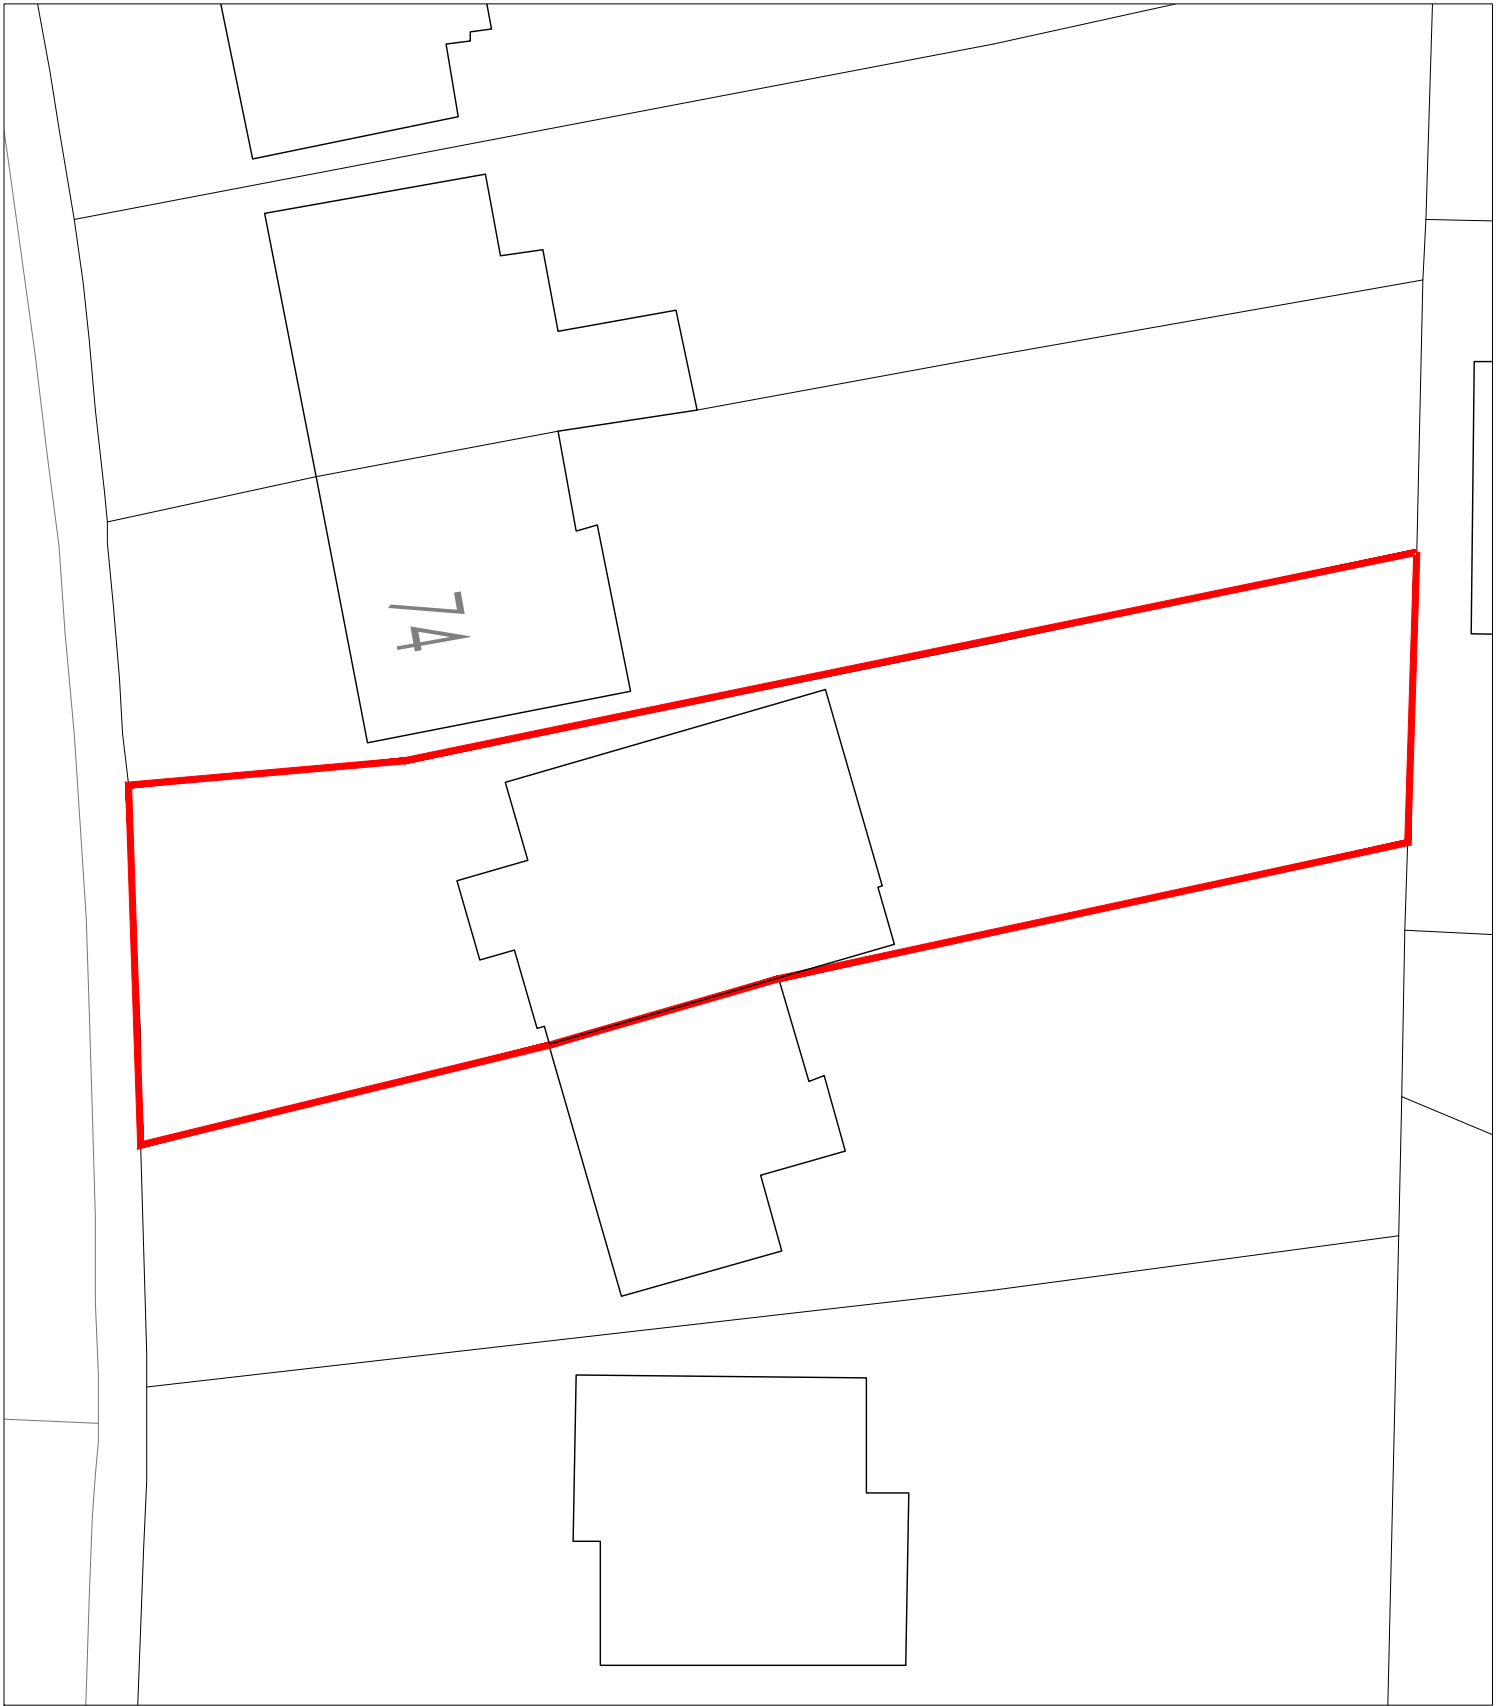

Site Block Plan

Scale: 1:250