






Front Elevation

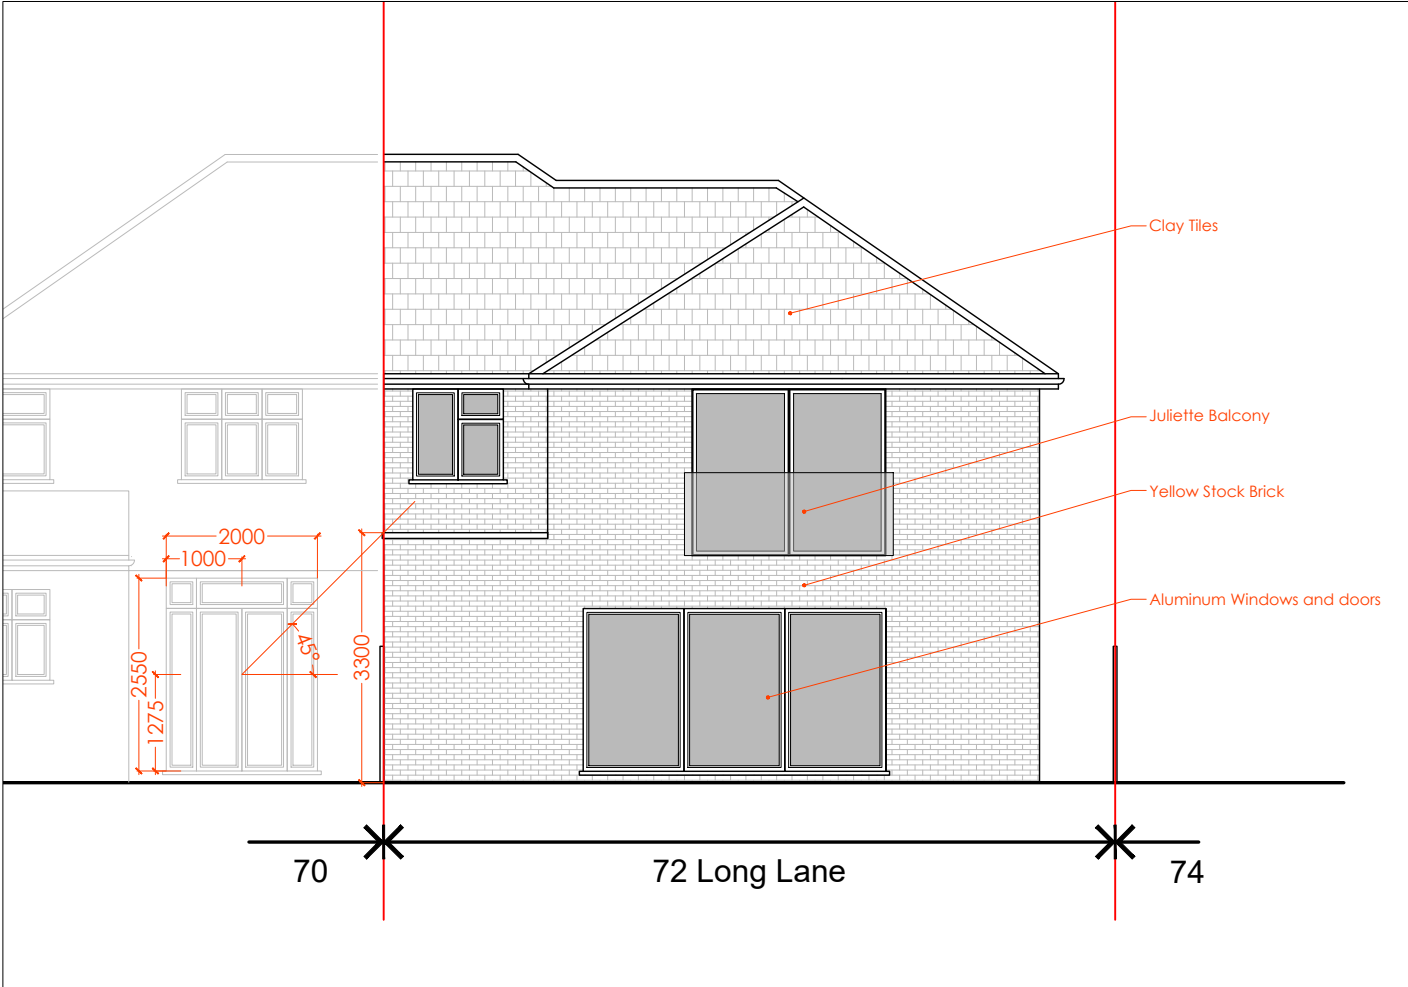

Rear Elevation

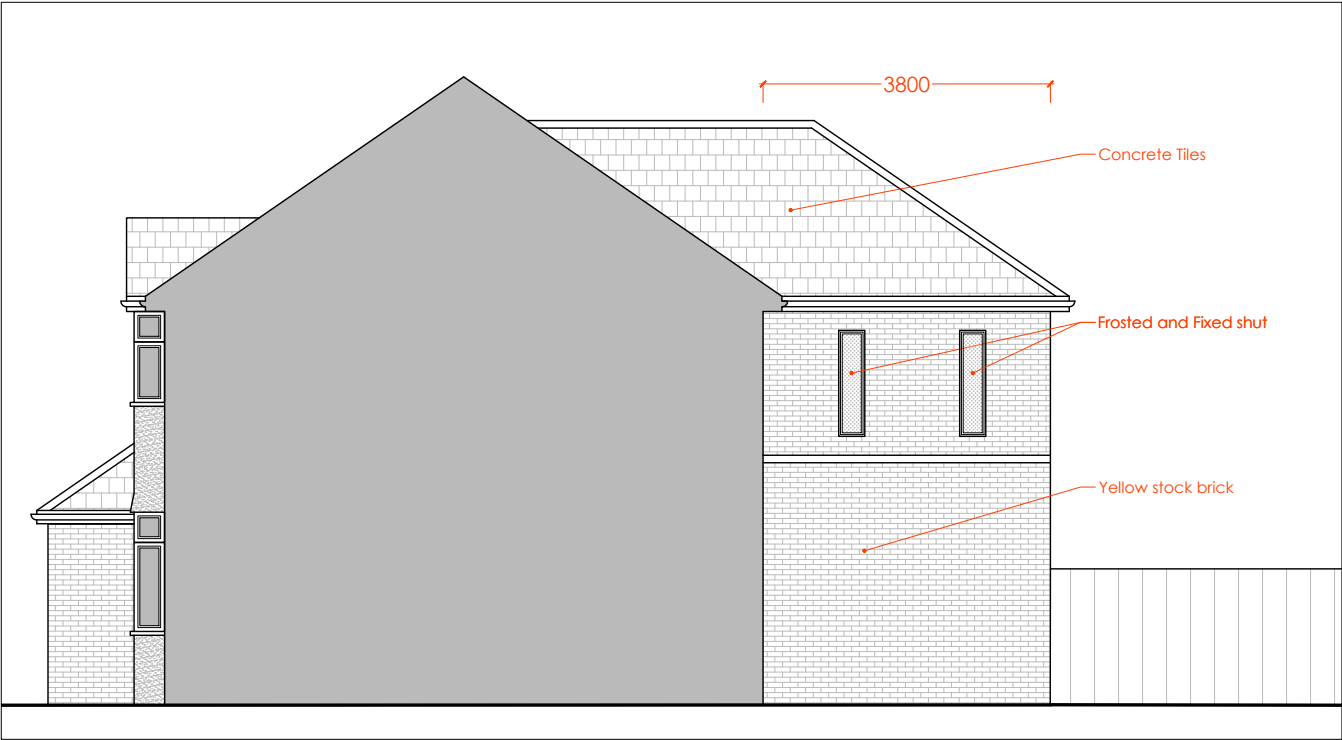

Side Elevation

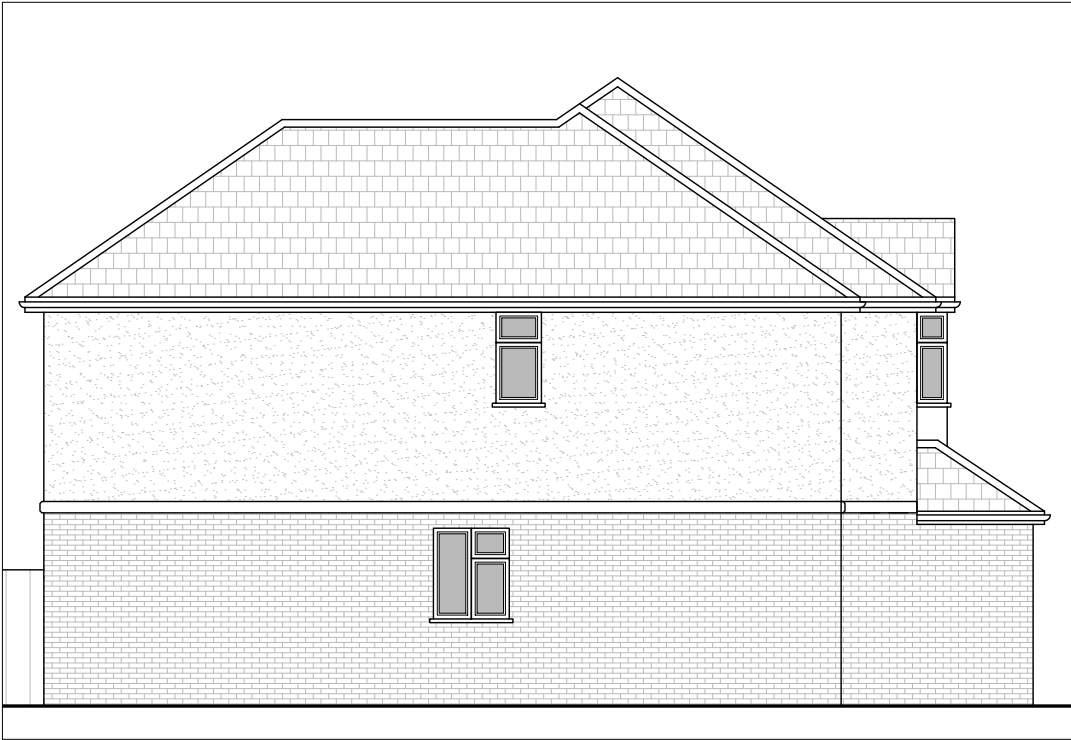

Side Elevation