

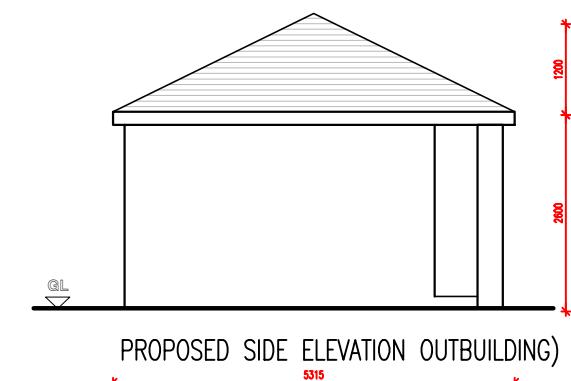
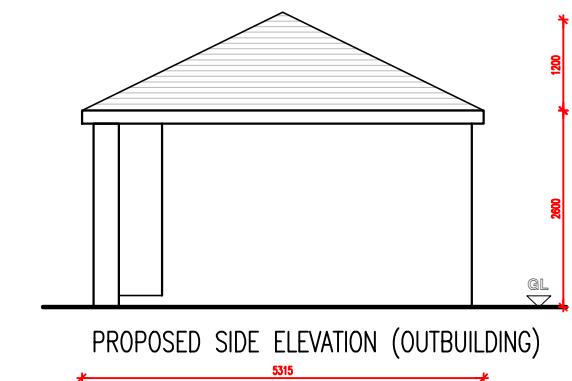
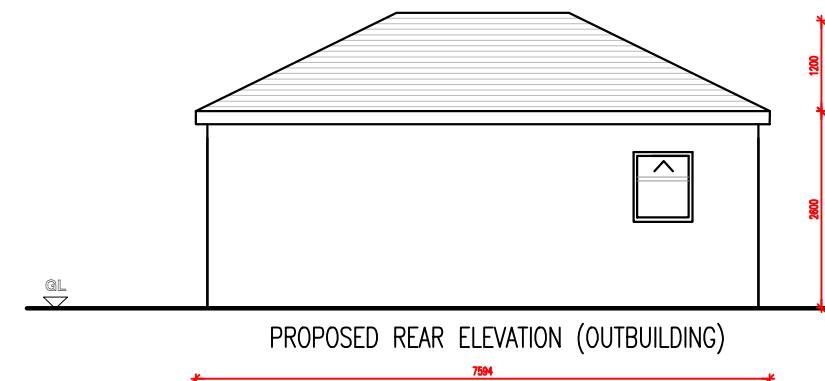
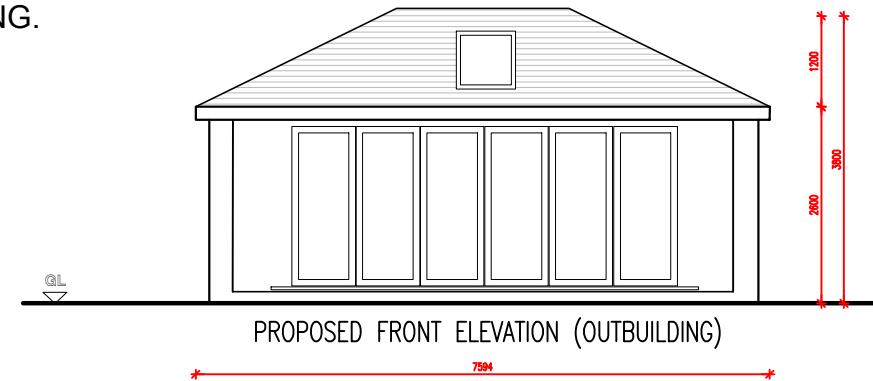


ALL MATERIALS AND FINISHES
TO MATCH EXISTING.

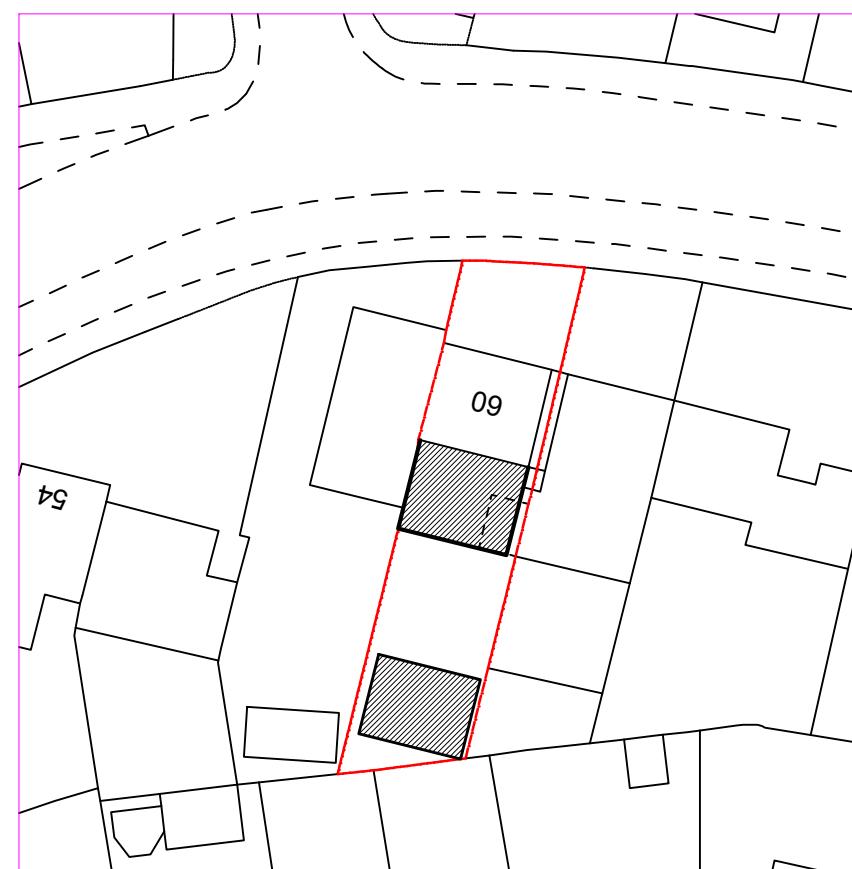


Rev.No	DATE	REV. NOTE
CAD REF		

RE-SUBMISSION OF SAME
PROPOSAL, EXPIRED IN
JULY 2022 (REF:
74823/APP/2019/1603).

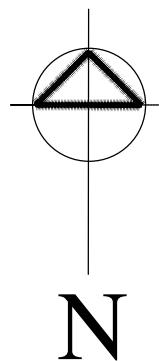

BLOCK PLAN
SCALE 1:500

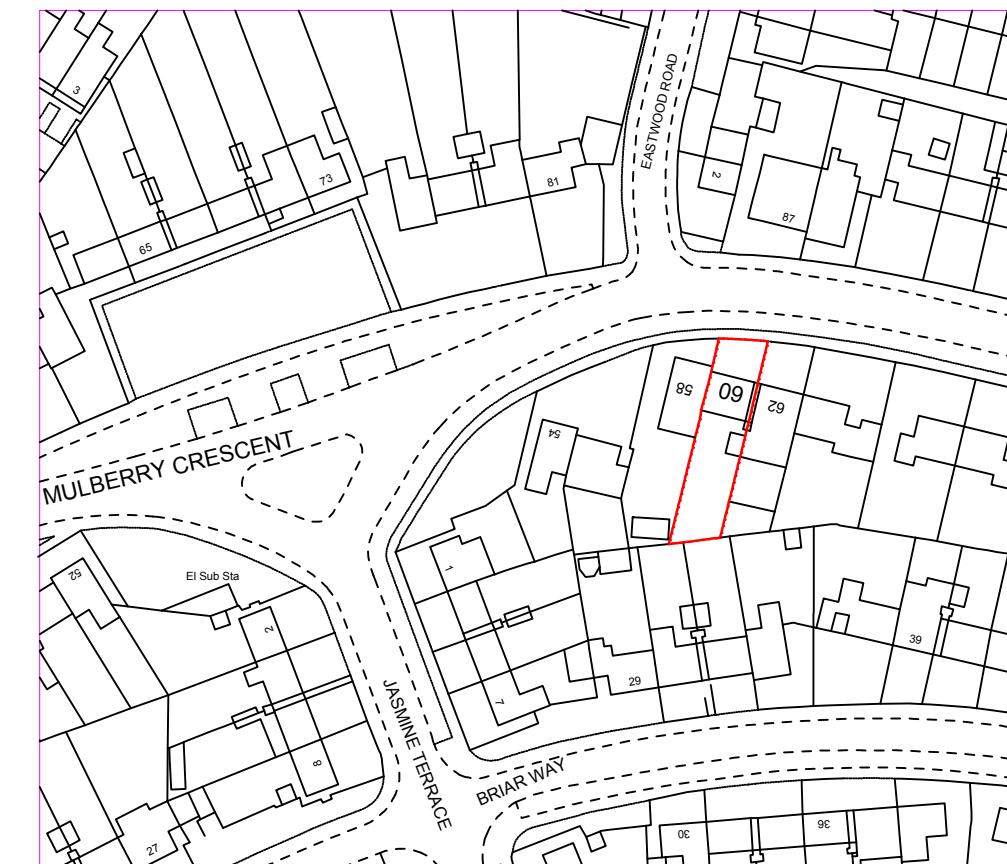

SITE LOCATION PLAN
SCALE 1:1250

Project Title		
Single Storey Rear Extension & Erection of an Outbuilding.		
Layout Name		
SITE LOCATION & BLOCK PLANS AND ELEVATIONS OF OUTBUILDING.		
Client	Mrs. Donna Marrie Rall	
Site	60 Mulberry Crescent, West Drayton, UB7 9AQ.	
Drawn By	Designed By	
LT	SA	
Drawing No	Revision No	
60MC/05	00	
Compass	Date	Scale
	10/03/2025	1:1250, 1:500
	Project No	Sheet No
		-
HEAD OFFICE : S A Design & Management Ltd saud_ahmad67@outlook.com		
Phone : 0044 7930880404		

THIS DRAWING IS A COPYRIGHT OF S A DESIGN & MANAGEMENT LTD AND
MUST NOT BE
DUPLICATED OR REPRODUCED WITHOUT PERMISSION FROM THE COMPANY.

