


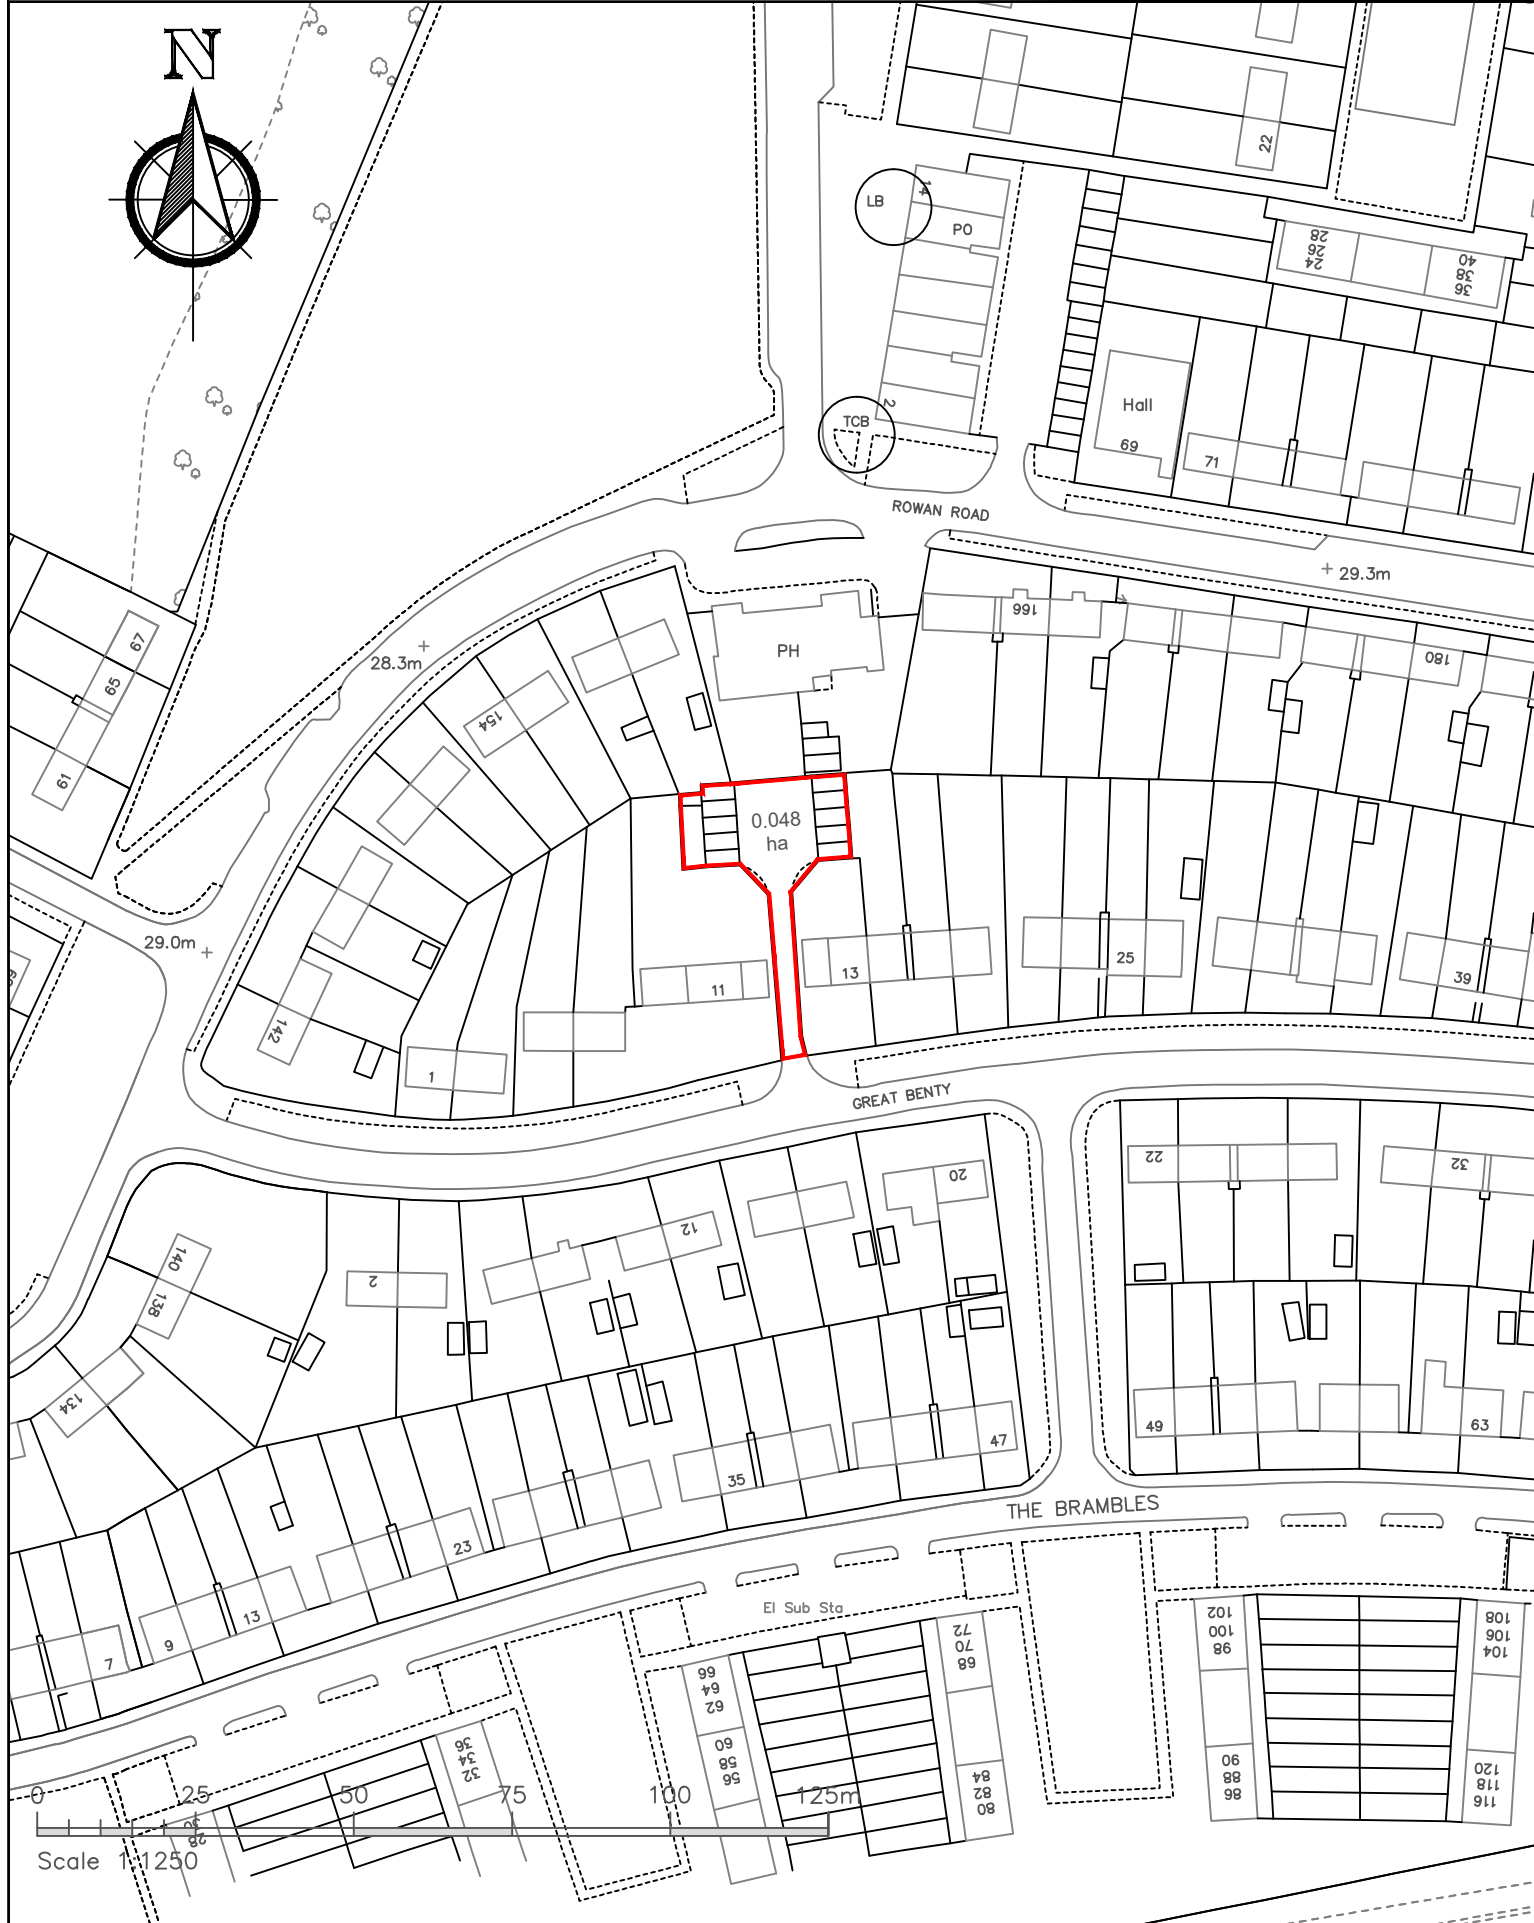

HILLINGDON
LONDON

RESIDENTS SERVICES
CAPITAL PROGRAMME WORKS SERVICE
2E/10, CIVIC CENTRE, UXBRIDGE, MIDDLESEX, UB8 1UW
Tel: 01895 250 111
Fax: 01895 277 224

NOTES: - DO NOT SCALE FROM THIS DRAWING. The Contractor must verify all dimensions at the site before setting out, commencing work, or making any shop drawings. Any discrepancies must be reported to the Contract Administrator before proceeding.

Rev	Revision notes	Initials	Date
-	-	-	-
Project FORMER GARAGES SITE R/O 11/13 GREAT BENTY, WEST DRAYTON, UB7 7UW		Scale 1:1250 @ A4	Drawn by MY
Description SITE LOCATION PLAN SHOWING LAND SALES PLOT		Date APRIL 2021	Checked by SV
		Drawing No. 2018/D/264/LS/01	Rev.