


Location Plan

Site Address: Mitsubishi Ltd, 7, Roundwood Avenue, West Drayton, UB11 1AS

Date Produced: 17-Feb-2025

Scale: 1:1250 @A3

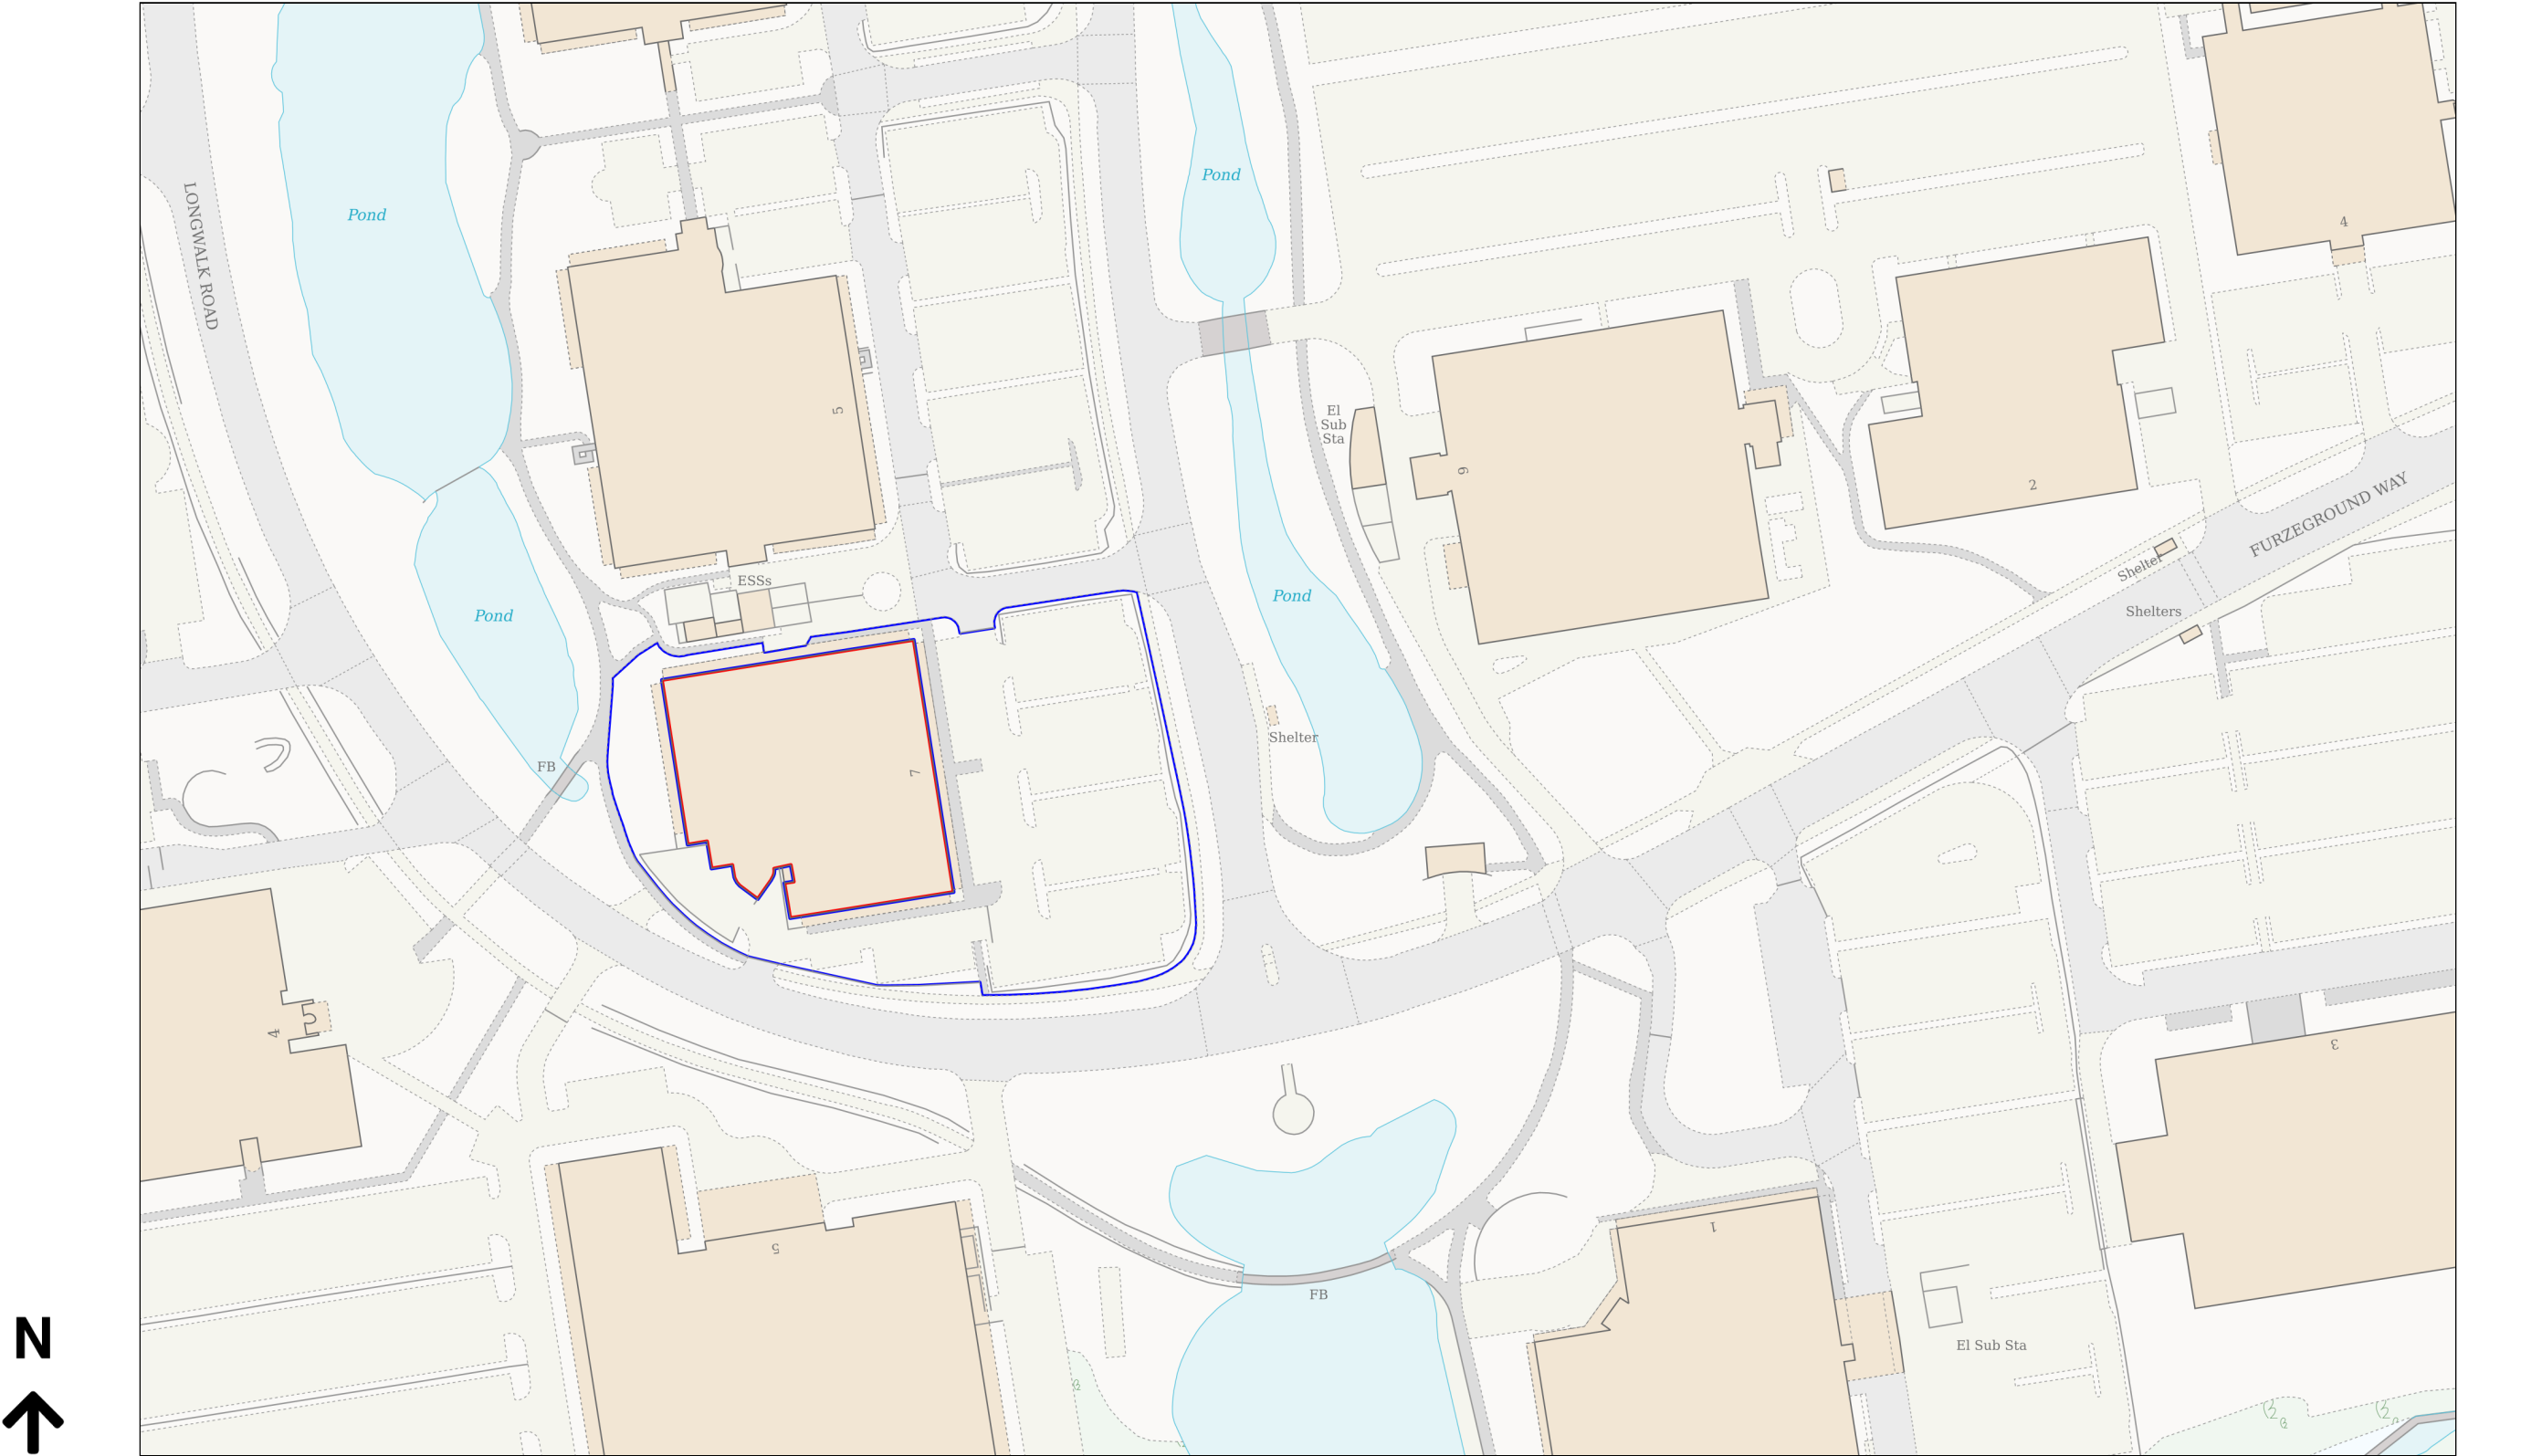

Planning Portal Reference: PP-13754630v1

